
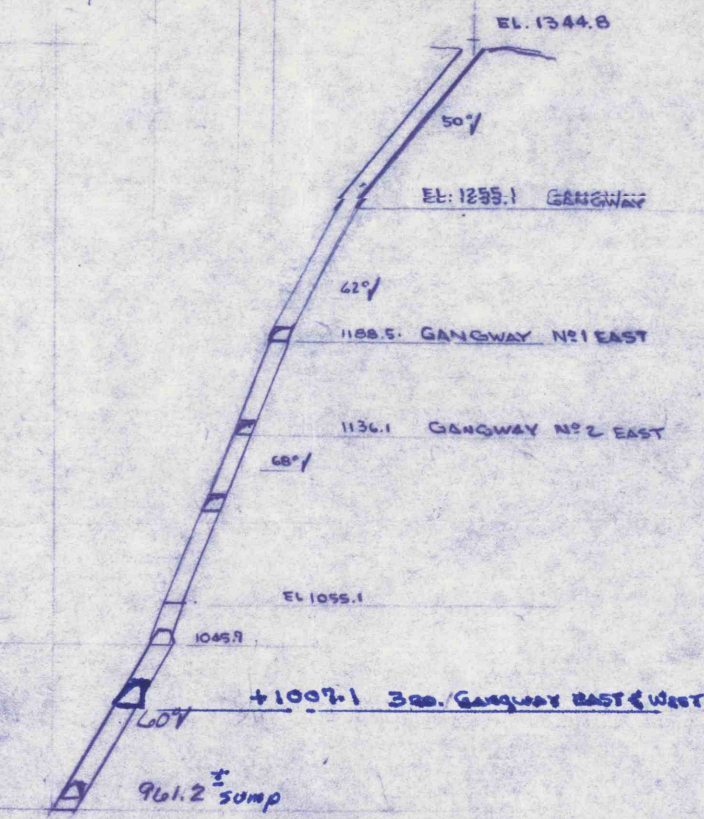


New York Fan & Blower Co. - Class II
170 Internal Gas combustion Motor Capable
of 28,000 minimum, Fan Speed 700 RPM
Motor Speed 2,000, Static Efficiency 47%
Total Efficiency 59% 2" Static Pressure

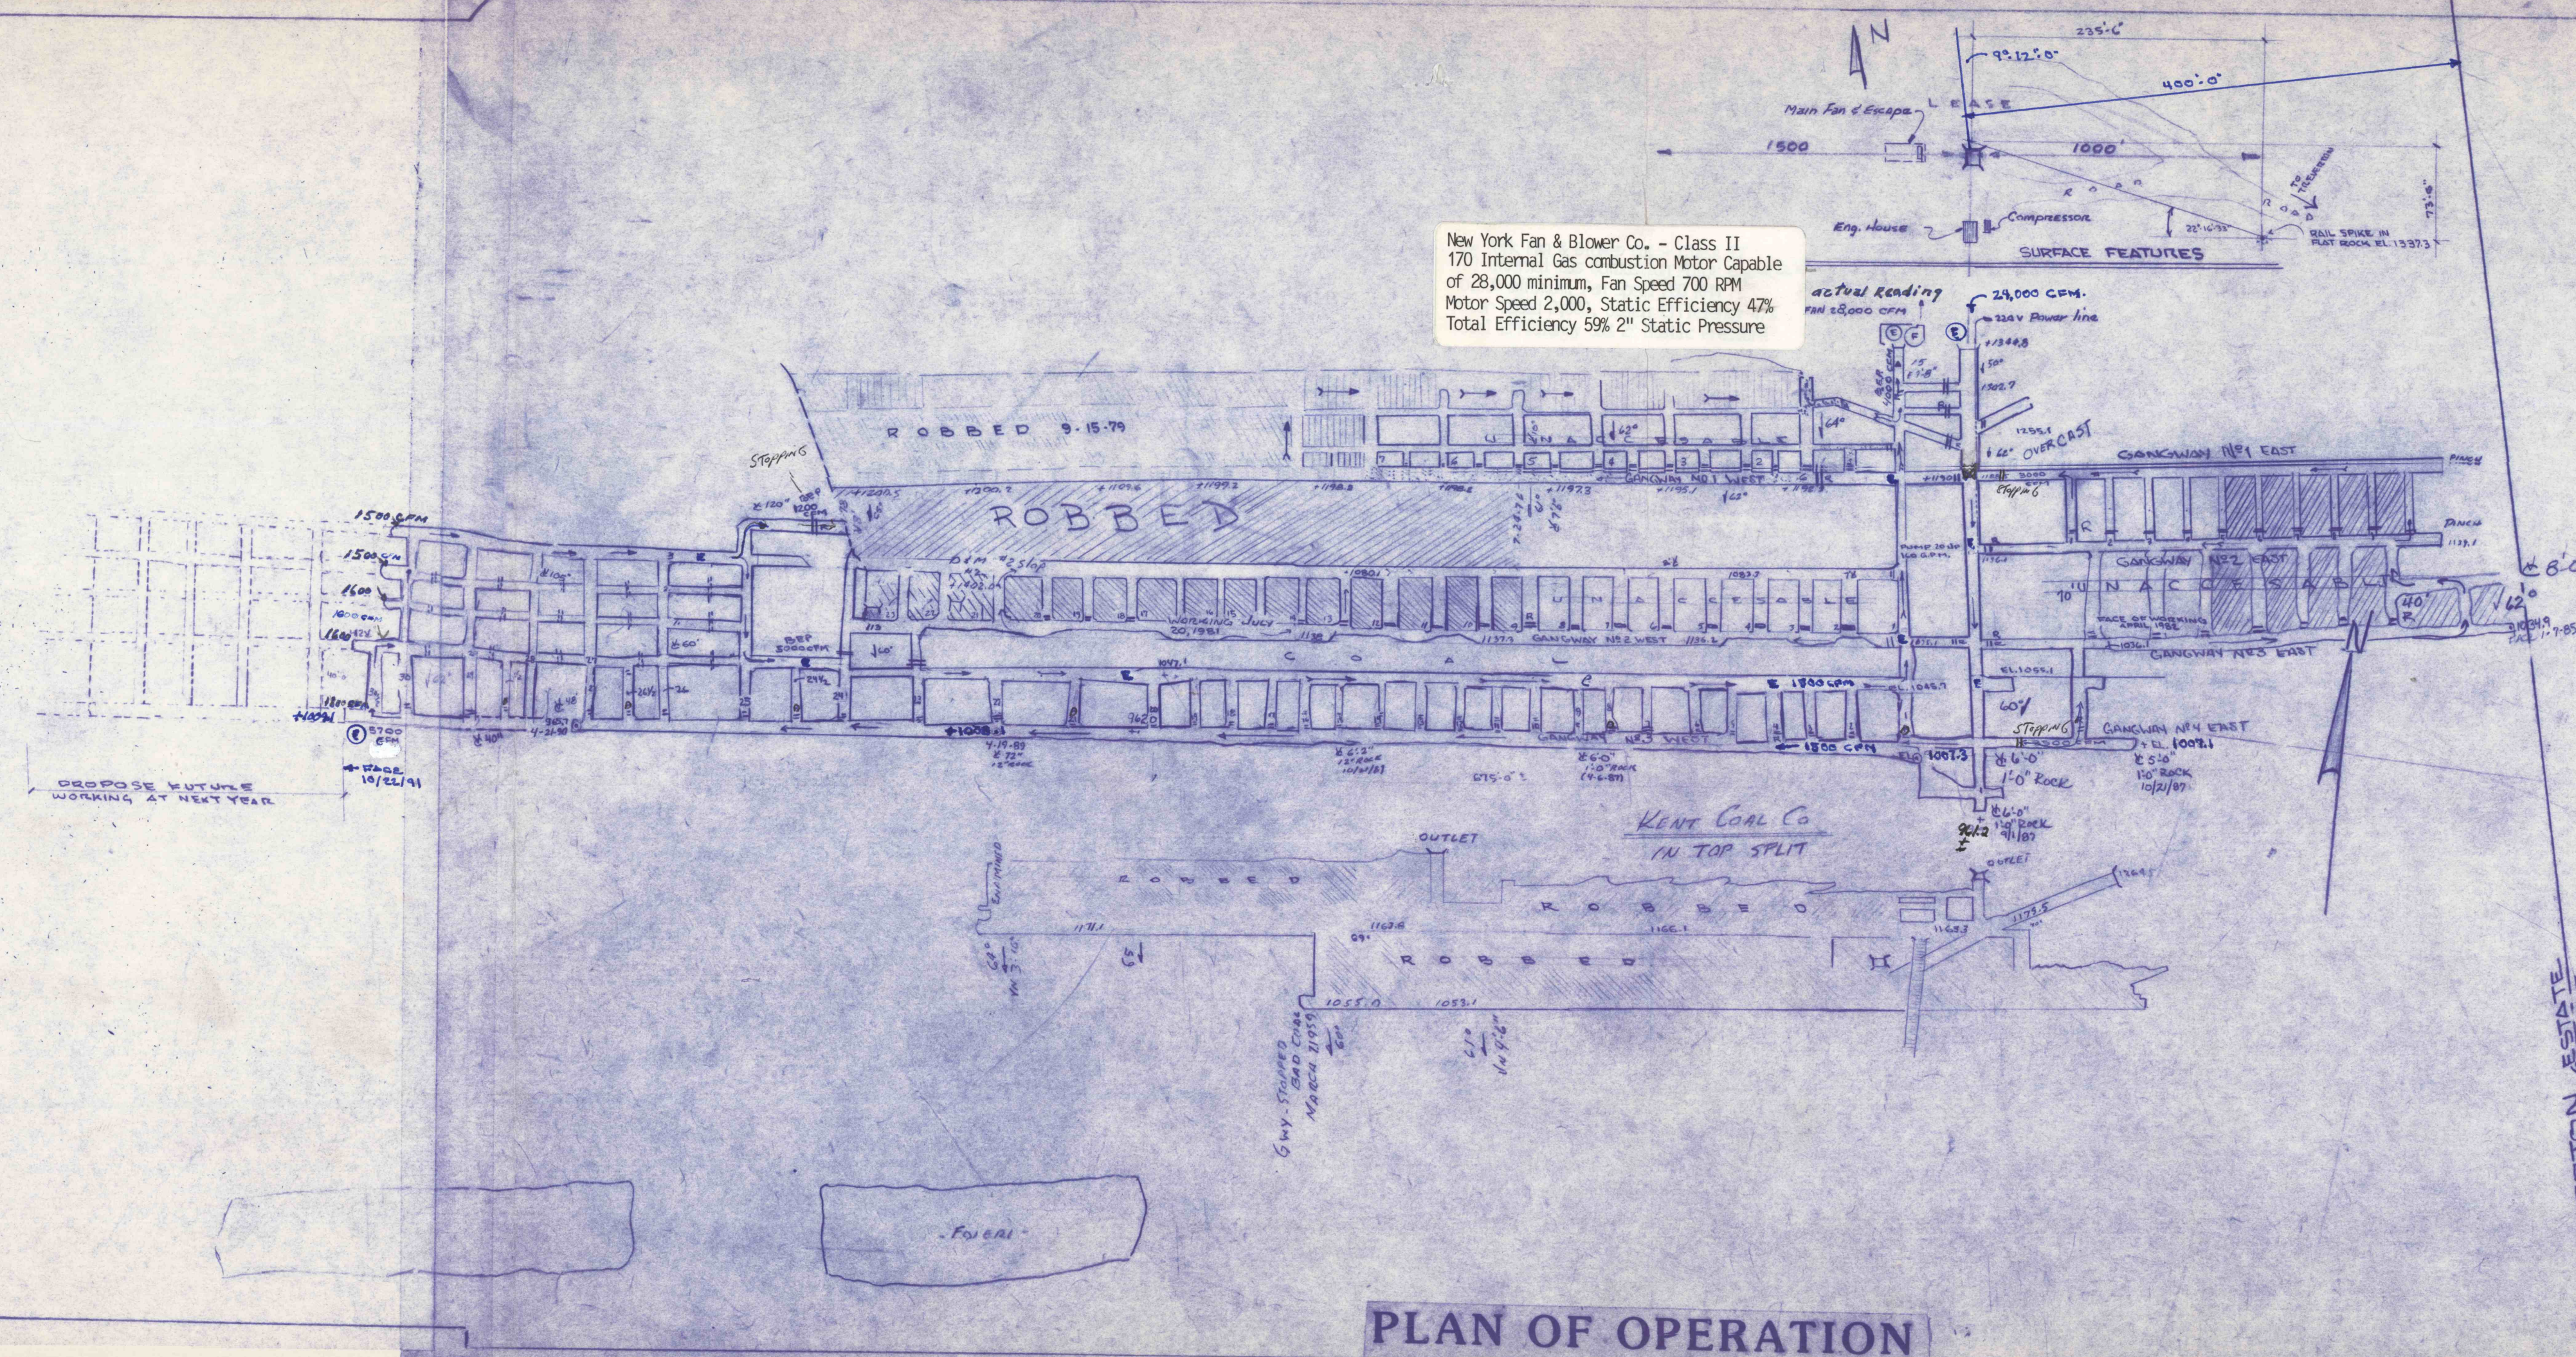

CROSS SECTION THRU VEIN
(LOOKING WEST)

Haulage Height 10 to 12 feet

LEGEND PS <u>SEALED</u> <u>R</u> <u>BARRIER</u> <u>W/ REGULATOR</u> <u>OR DOOR</u> <u>+</u> <u>BUTTERFLY</u> <u>X</u> <u>OVERCAST</u> <u>E</u> <u>ESCAPE</u> <u>R</u> <u>REGULATOR</u> <u>B.E.P.</u> <u>BLEEDER EVALUATION POINT</u>		← INTAKE AIR ↘ EXHAUST AIR = STOPPING ⊙ ESCAPE ⊙ MAIN FAN	S.B.M. COAL CO. ZERO VEIN ZERBE TWP. TOWNSHIP NORTHUMBERLAND CO. PA. I.D. 36-05495 SCALE 1"=100'-0" M & R SLOPE 8/17/90 REVISED 8/22/90 REVISED	682-3697 WATER PERMIT NO NO 54851339
--	--	--	--	--