



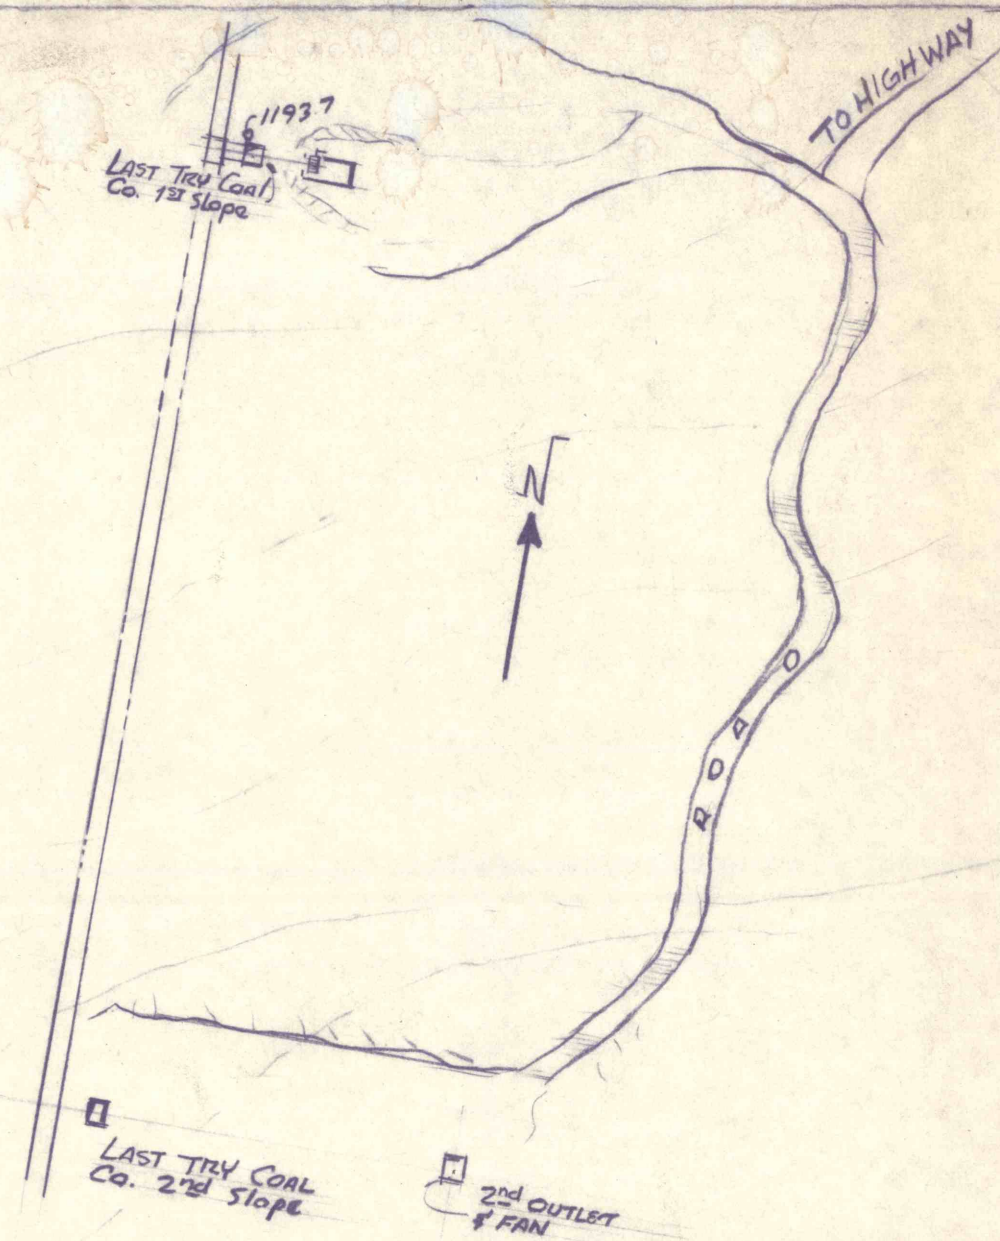


~ PLAN OF SURFACE ~

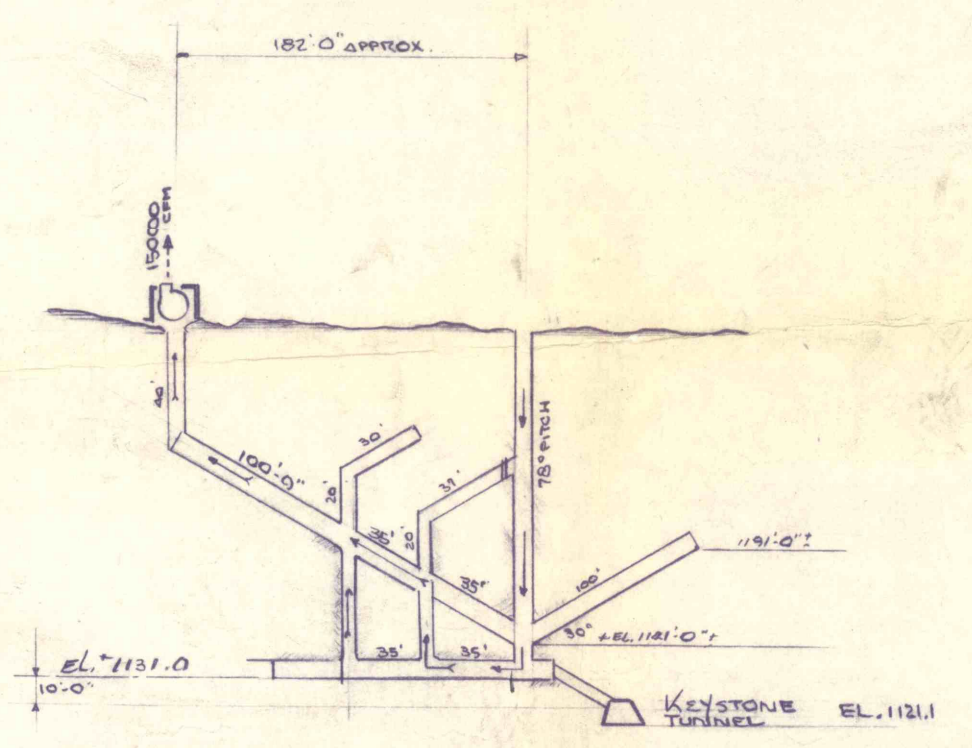

~ MOUTH OF SLOPE ~
ORCHARD VAIN

~ LEGEND ~

- ⊕ MAIN FAN
- INTAKE AIR
- ↩ RETURN AIR
- PERMANENT STOPPING
- - - TEMPORARY STOPPING
- BRATTICE
- ⊙ ESCAPEWAY RETURN AIR WAY
- ⊖ ESCAPEWAY INTAKE AIR
- II OVER CAST

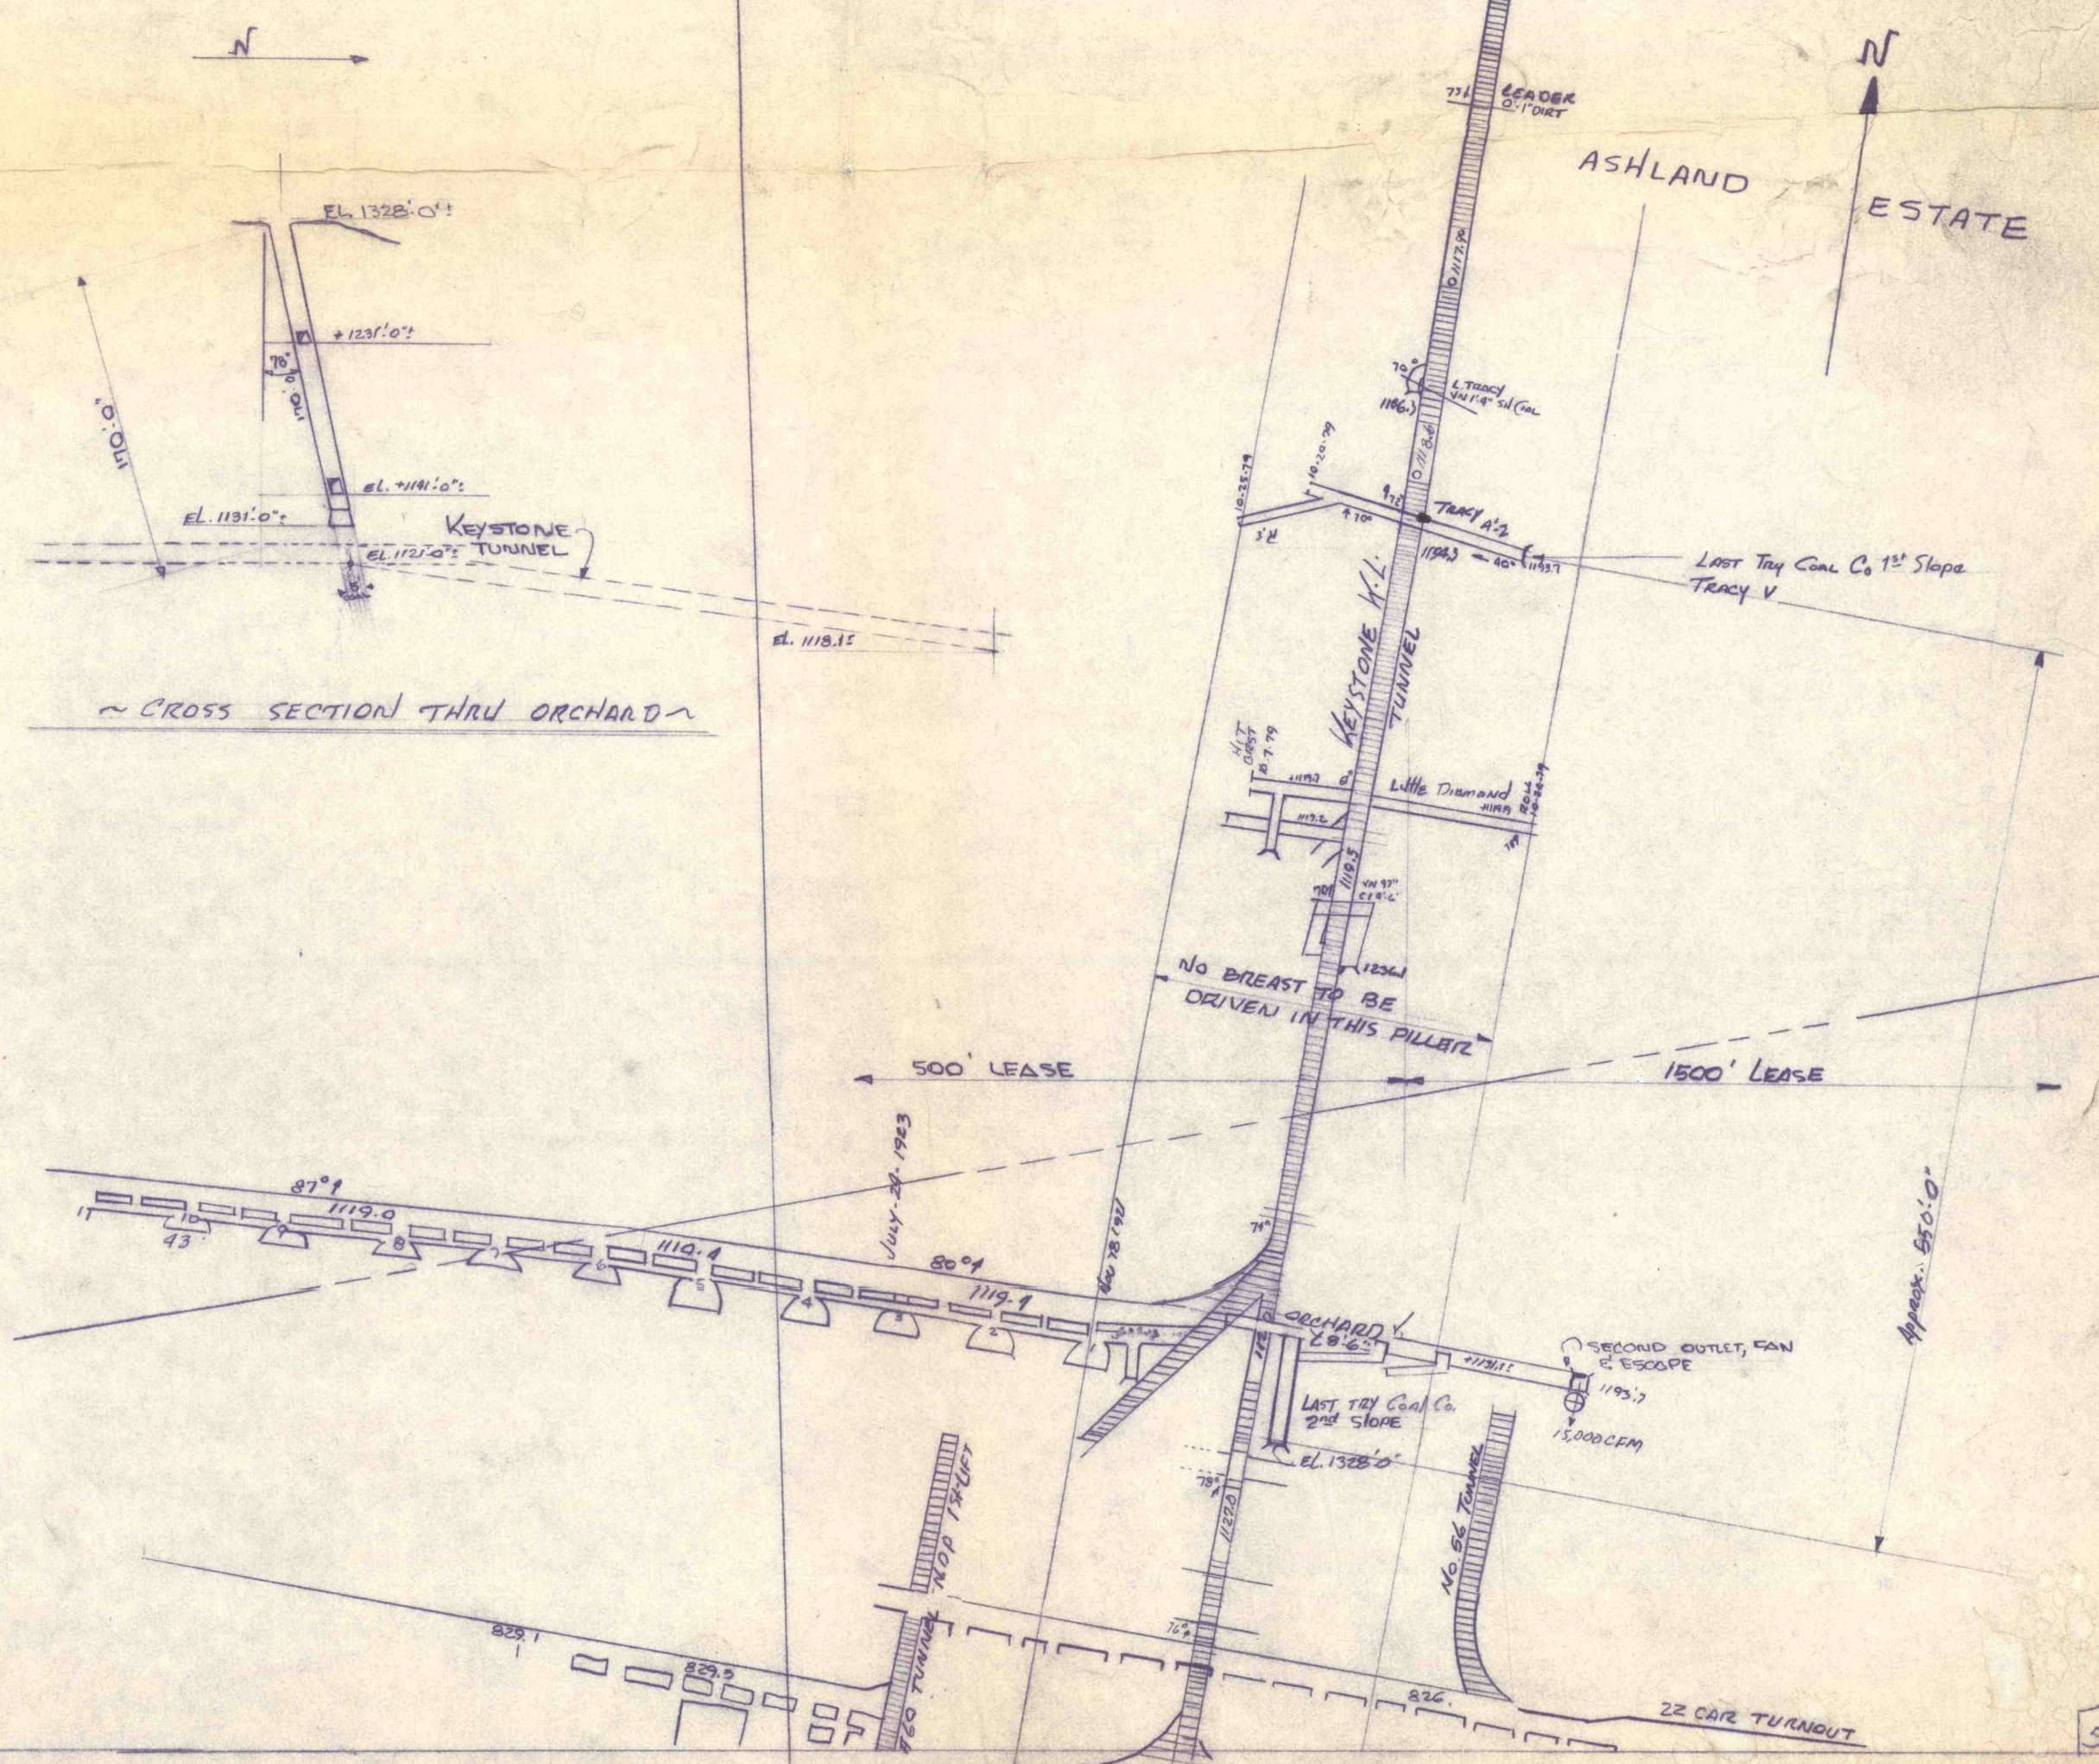

~ CROSS SECTION THRU ORCHARD ~

LAST TRY COAL CO.
I.D. No 36-06772