


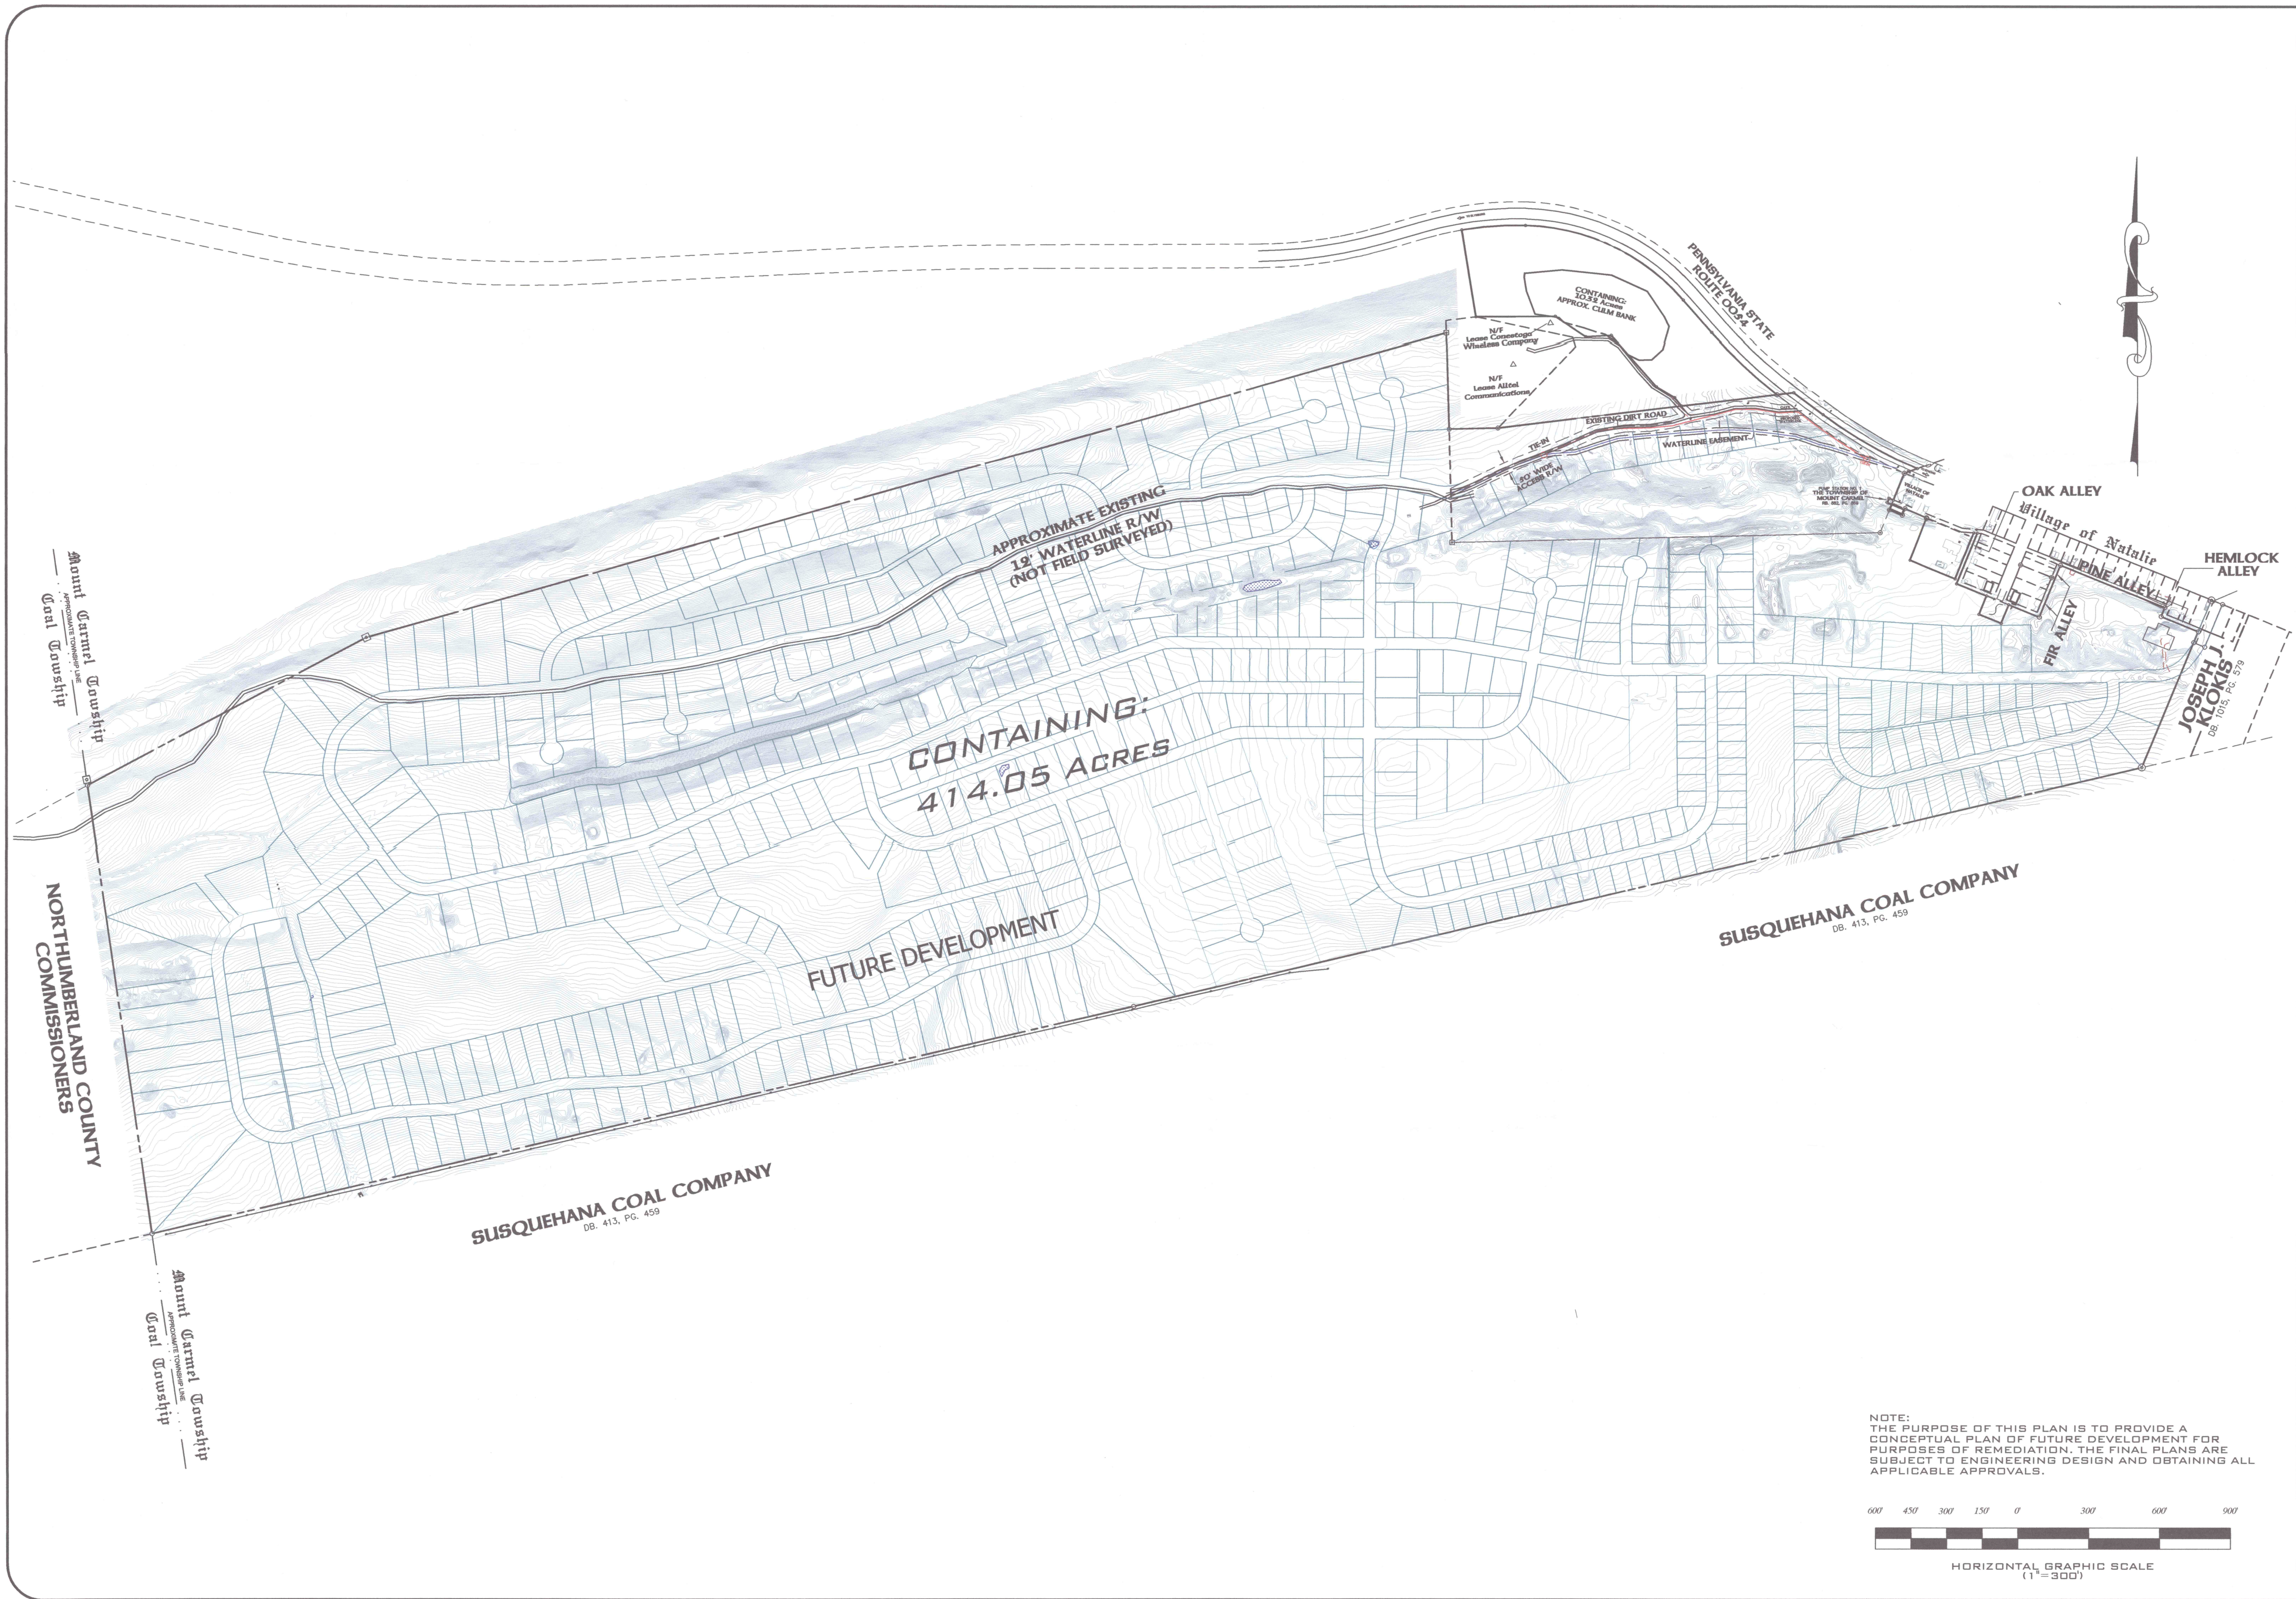

NOTE:
THE PURPOSE OF THIS PLAN IS TO PROVIDE A
CONCEPTUAL PLAN OF FUTURE DEVELOPMENT FOR
PURPOSES OF REMEDIATION. THE FINAL PLANS ARE
SUBJECT TO ENGINEERING DESIGN AND OBTAINING ALL
APPLICABLE APPROVALS.

600' 450' 300' 150' 0' 300' 600' 900'

HORIZONTAL GRAPHIC SCALE
(1"=300')

PROJECT NUMBER

DATE:	BY:	DWG. FILE:	NO.	DESCRIPTION OF REVISION	DATE

SEAL

SEAL

BRINKASH
ASSOCIATES, INC.
SURVEYING & ENGINEERING
1713 CENTRE STREET ASHLAND, PA 17921
(570)-875-1018 (PHONE) (570)-875-1670 (FAX)

DRAFT SHOWING PLAN OF
REMEDATION PROJECT
FOR
DENNIS MOLESEVICH
MT. CARMEL TOWNSHIP, NORTHUMBERLAND COUNTY, PA

SHEET

1 OF 1