




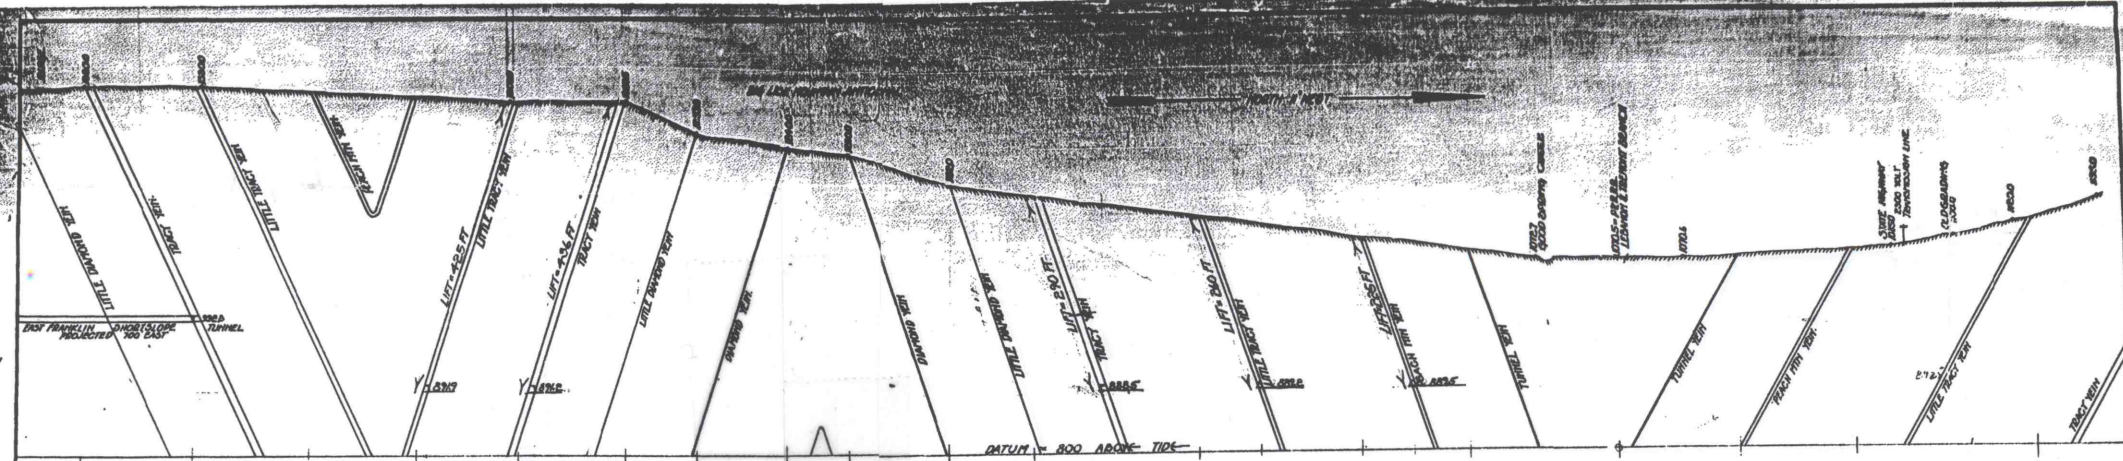

CROSS SECTION ON EAST LINE OF PILLAR BETWEEN GOOD SPRING #3 & MIDDLE CREEK COLLIERIES SHOWING VEINS OF BIG LICK MOUNTAIN.

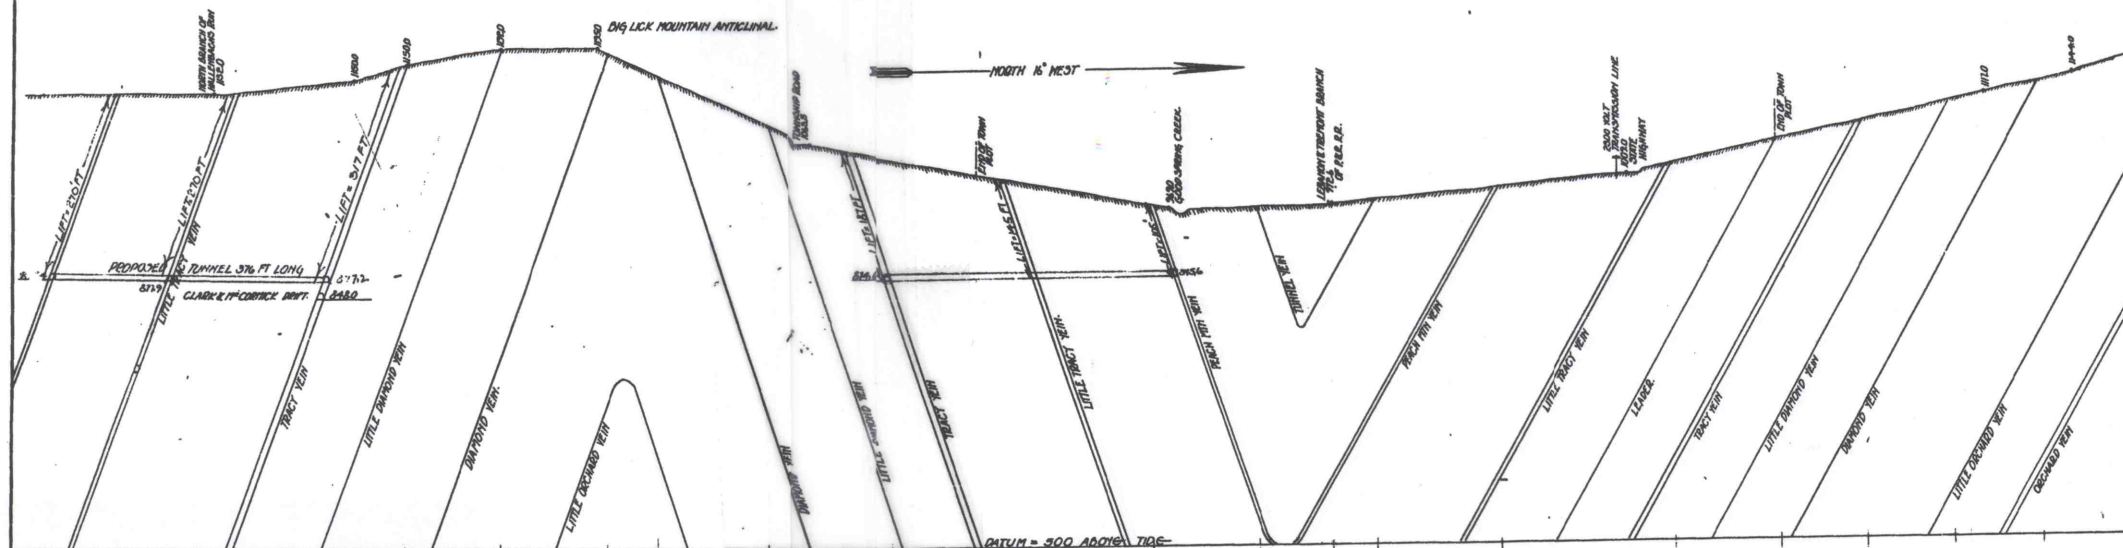

CROSS SECTION 4250 FEET WEST OF COLKET WATER LEVEL TUNNEL SHOWING VEINS OF BIG LICK MOUNTAIN

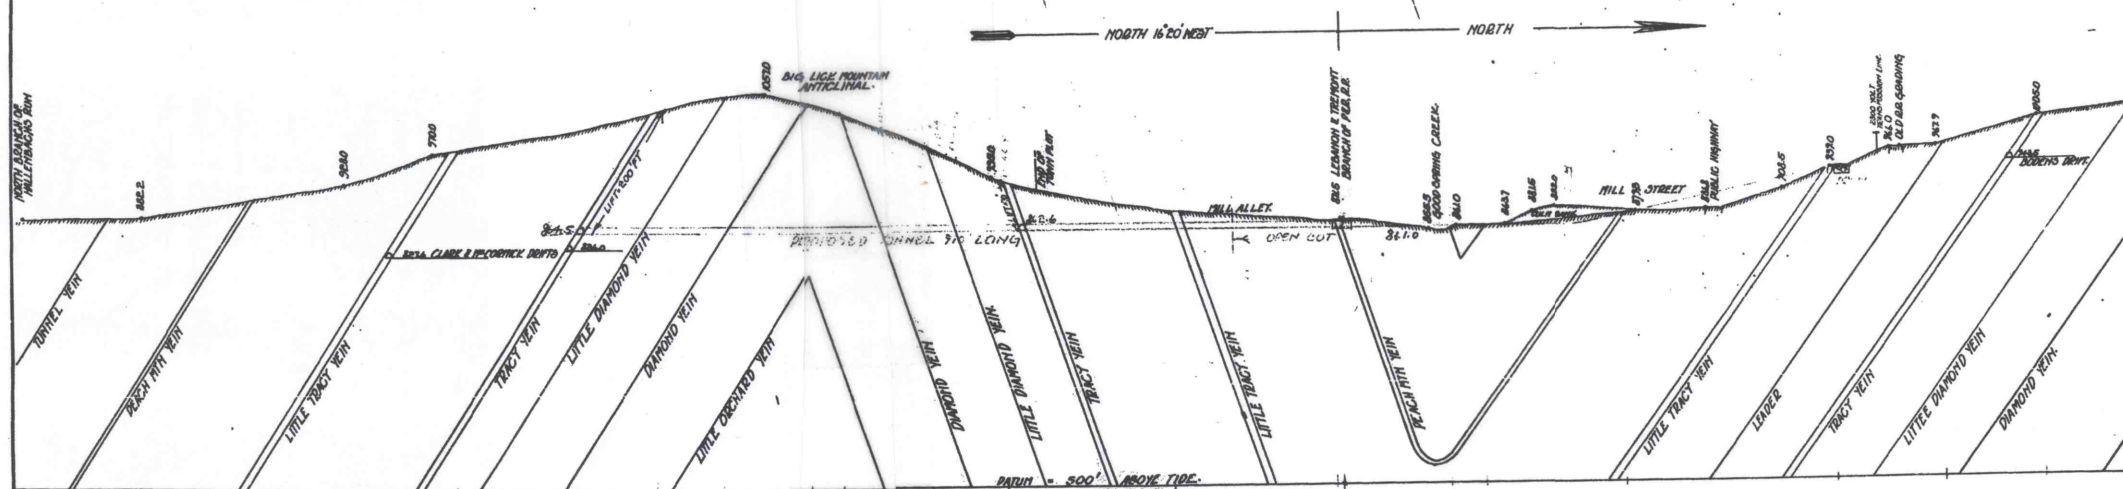

MIDDLE CREEK COLLIERY-COLKET SECTION

CROSS SECTION 300 FEET WEST OF COLKET WATER LEVEL TUNNEL ON LINE OF PROPOSED PLANE & TUNNEL SOUTH THROUGH BIG LICK MOUNTAIN
TREHOUT PA DECEMBER - 11-1925
SCALE 1 INCH = 100 FEET.

OFFICE OF DIVISION ENGINEER.

165