


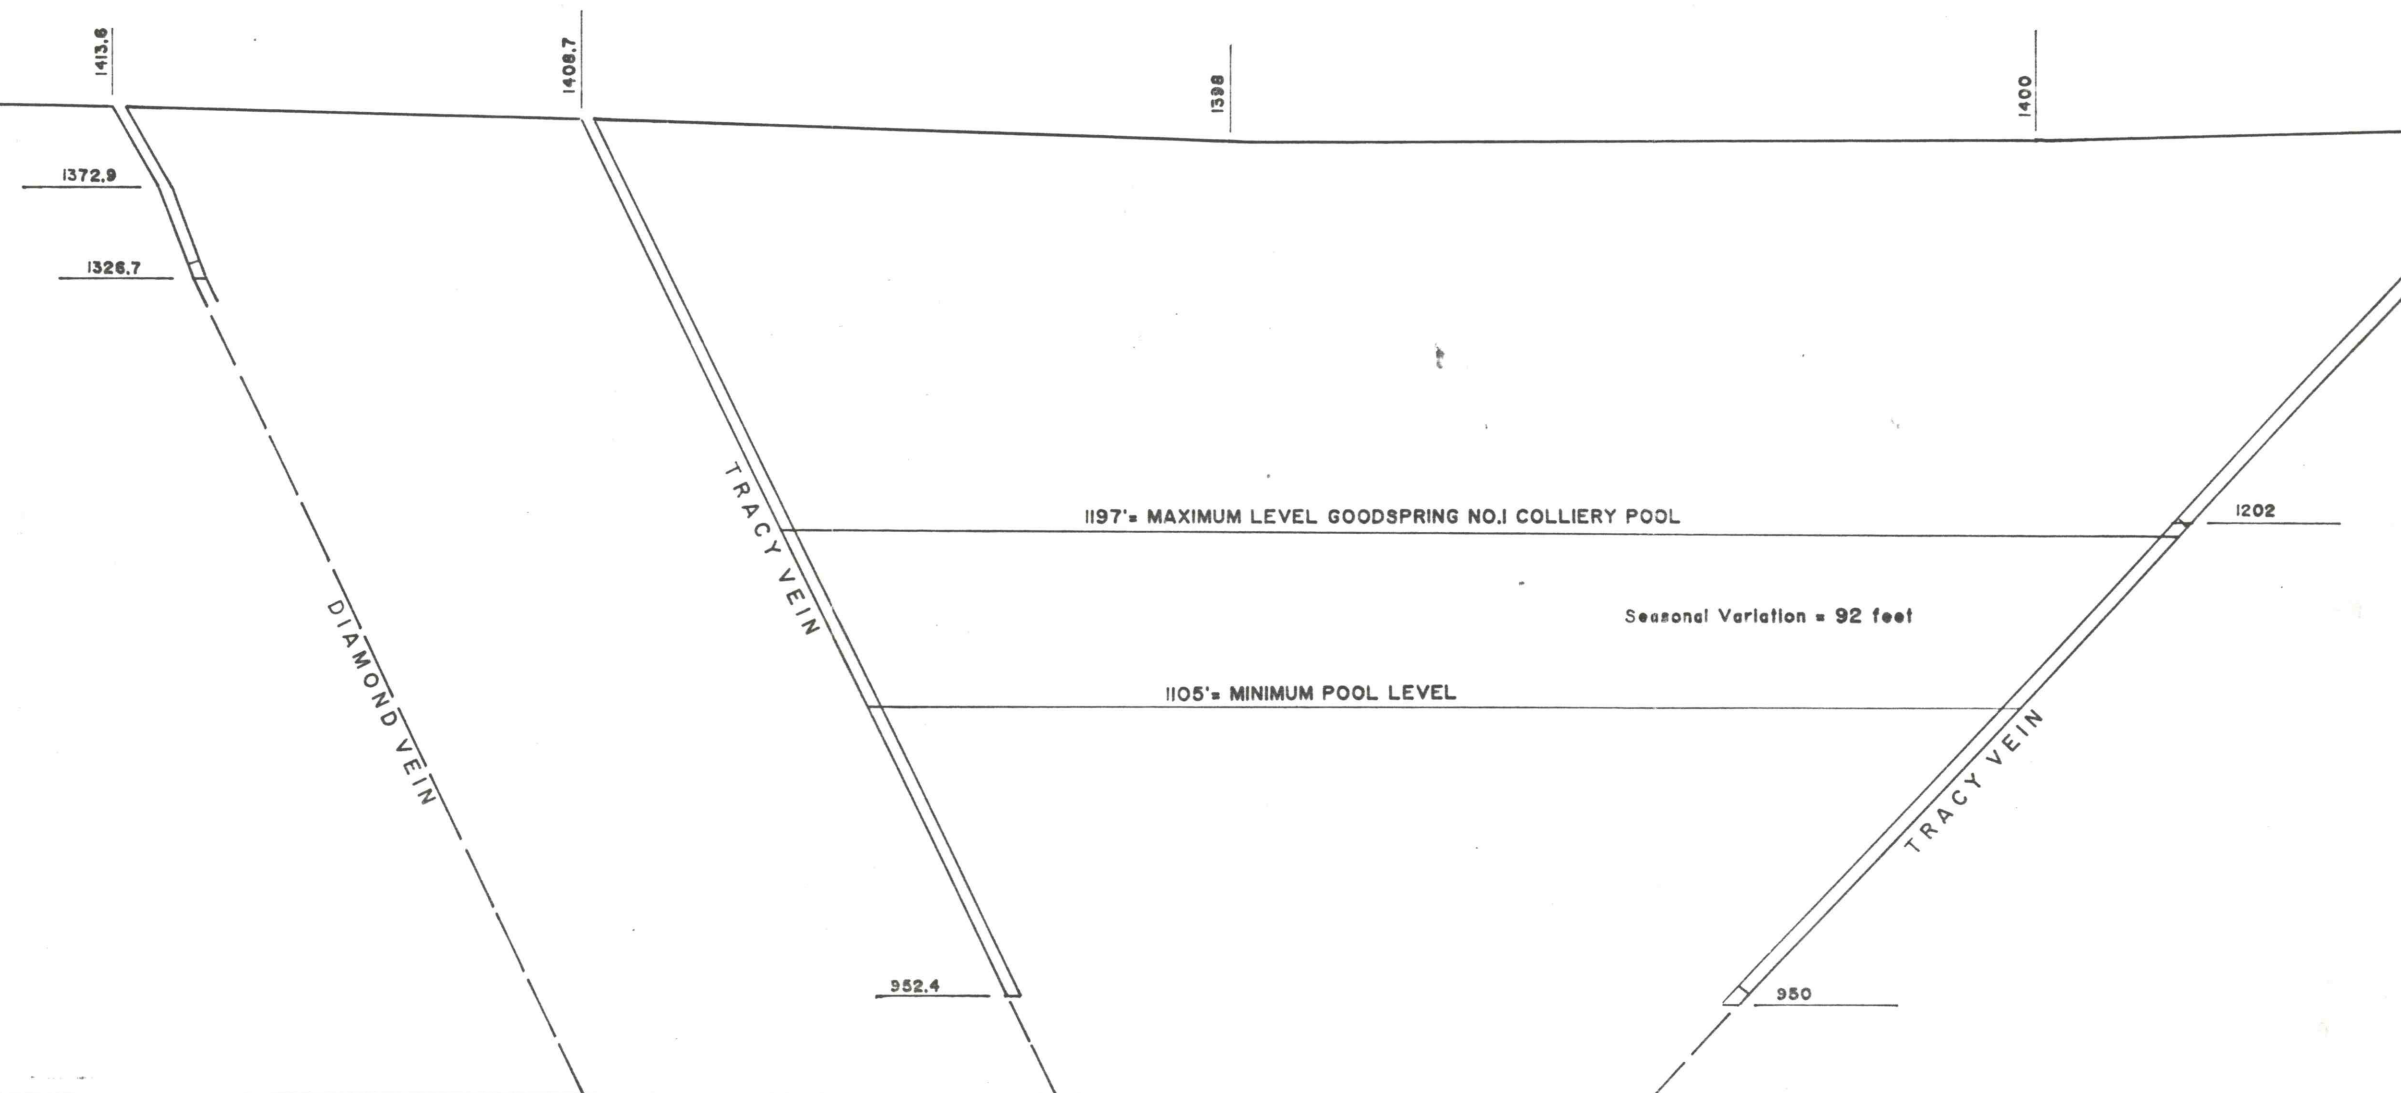

SECTION THRU D.L. & B. COAL CO. SLOPE MINE

DATUM 900' A.M.T. - LOOKING WEST

Scale 1 inch = 100 feet