



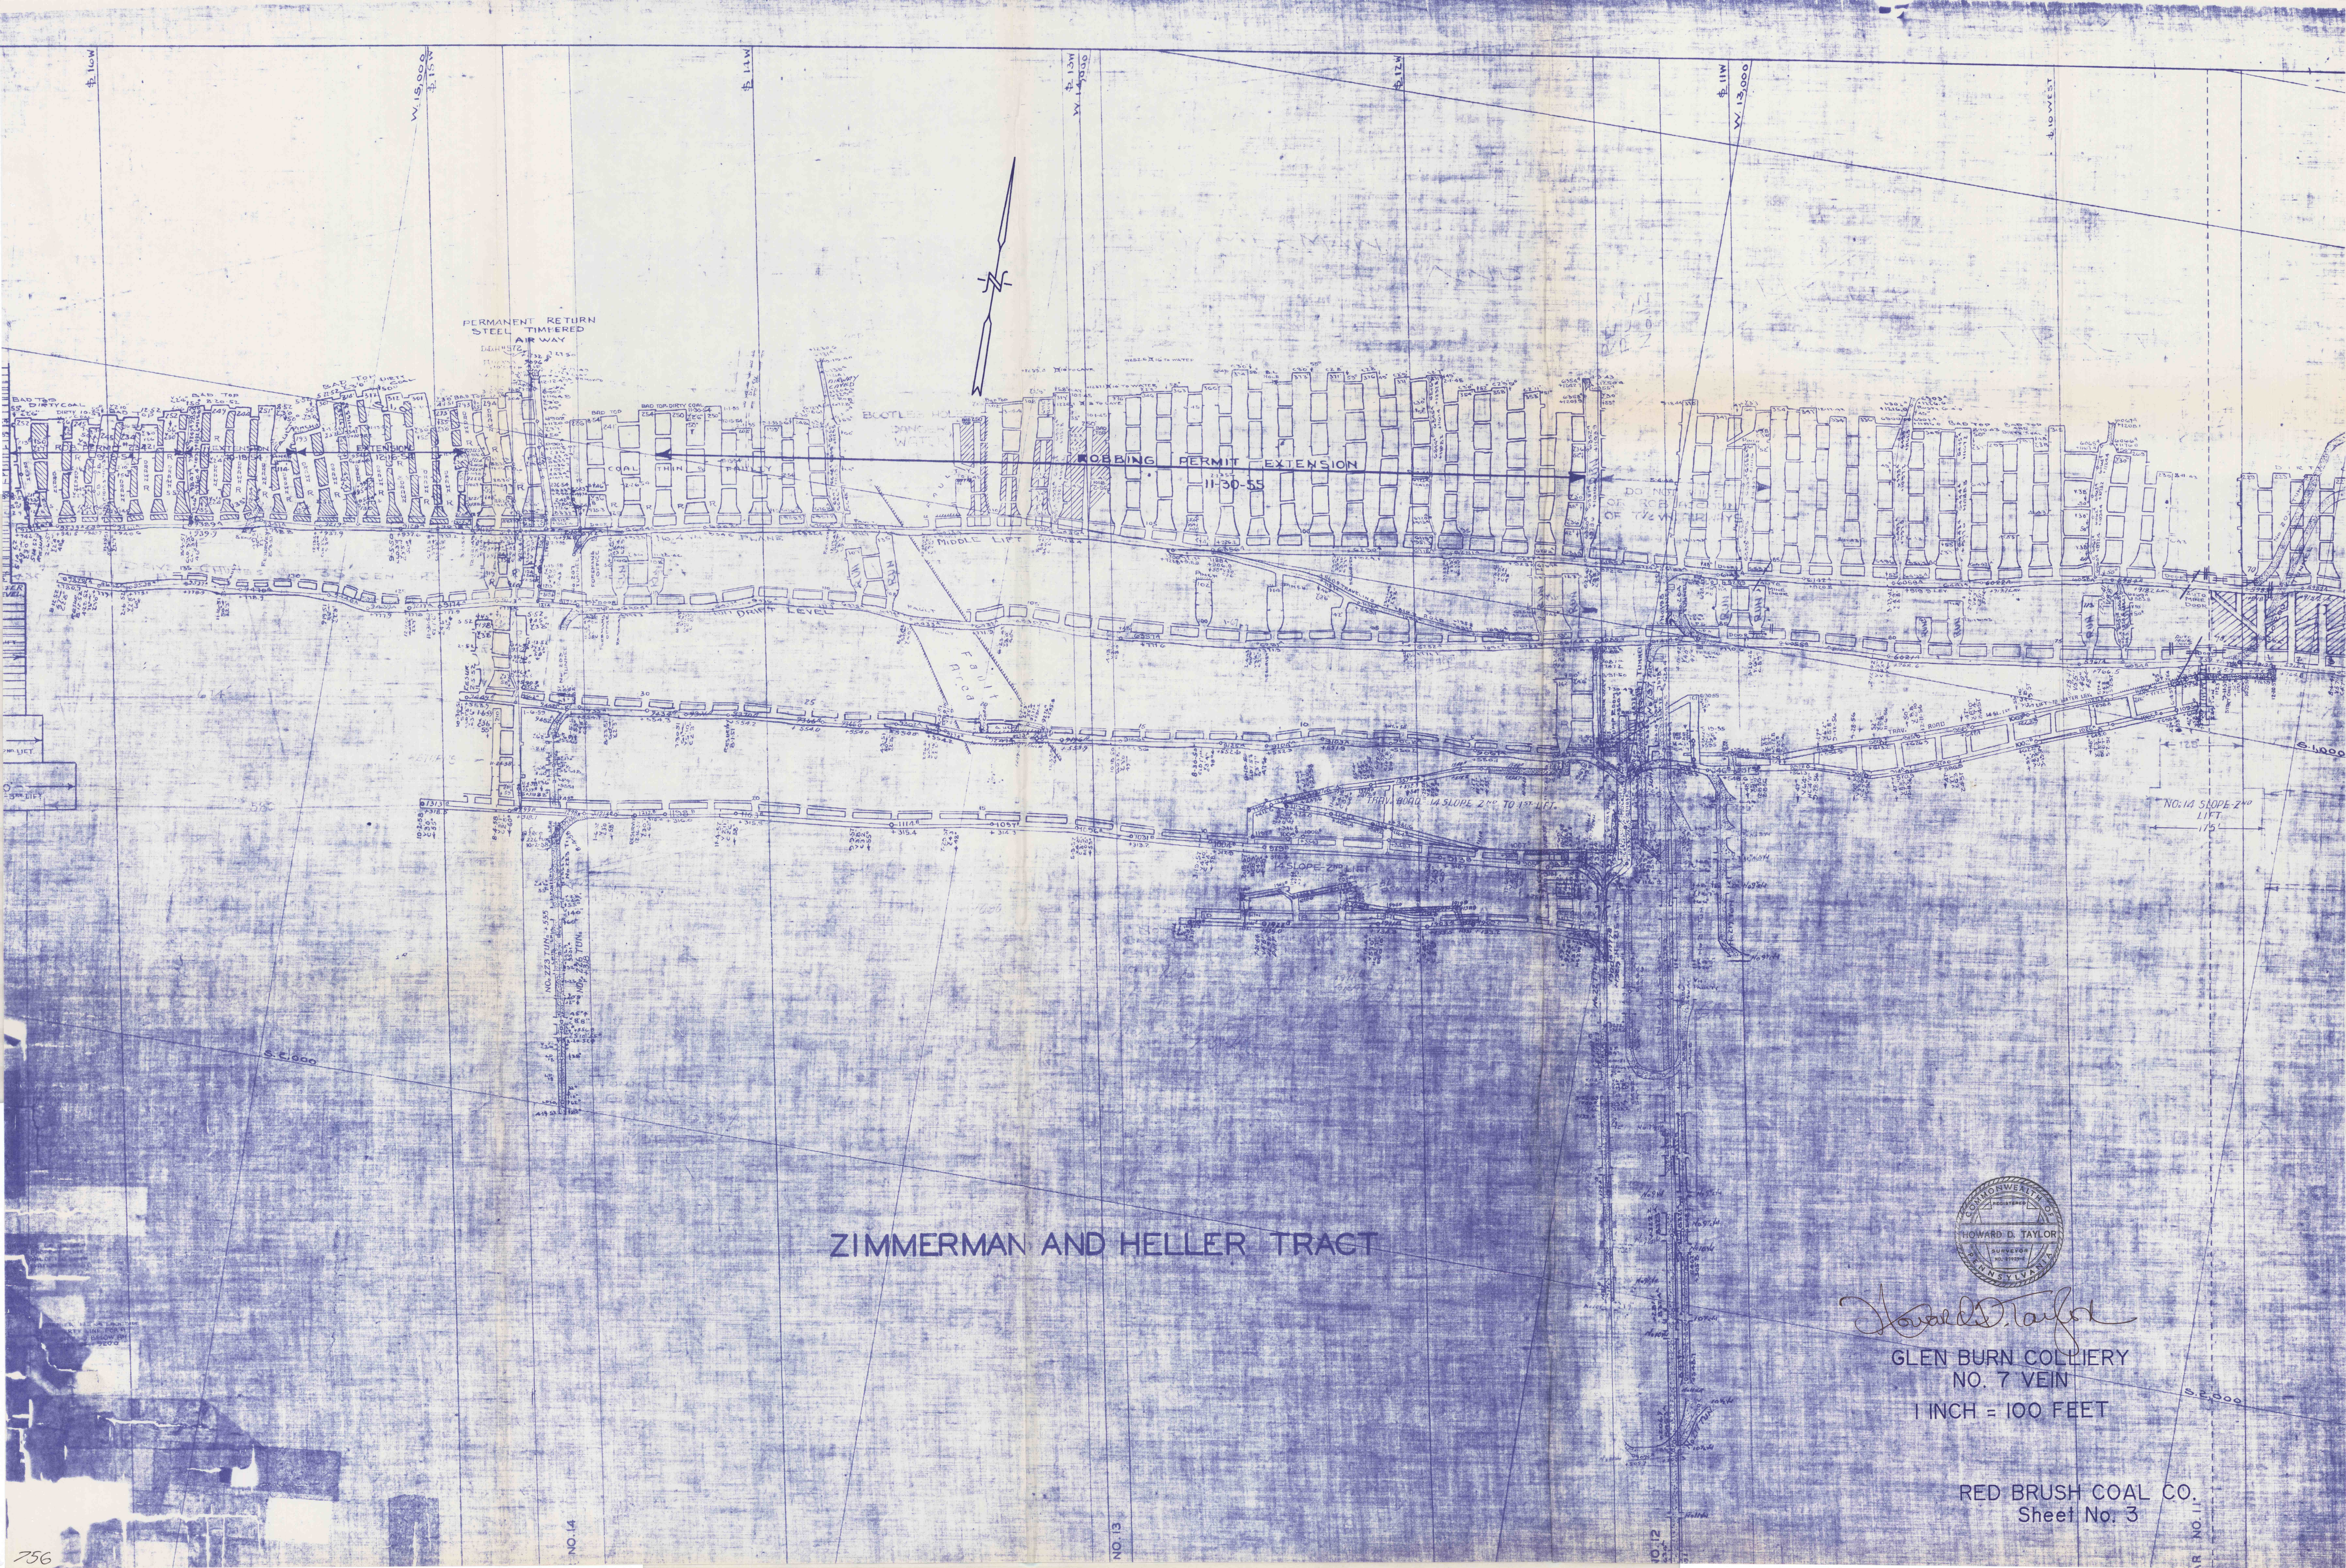

PERMANENT RETURN
STEEL TIMBERED
AIRWAY

ROBBING PERMIT EXTENSION
11-30-55

ZIMMERMAN AND HELLER TRACT

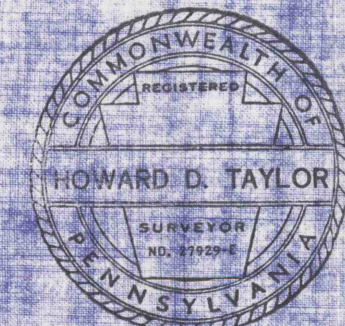

Howard D. Taylor

GLEN BURN COLLIERY
NO. 7 VEIN

1 INCH = 100 FEET

RED BRUSH COAL CO.
Sheet No. 3