


GOOD SPRING N°1 SLOPE WORKINGS

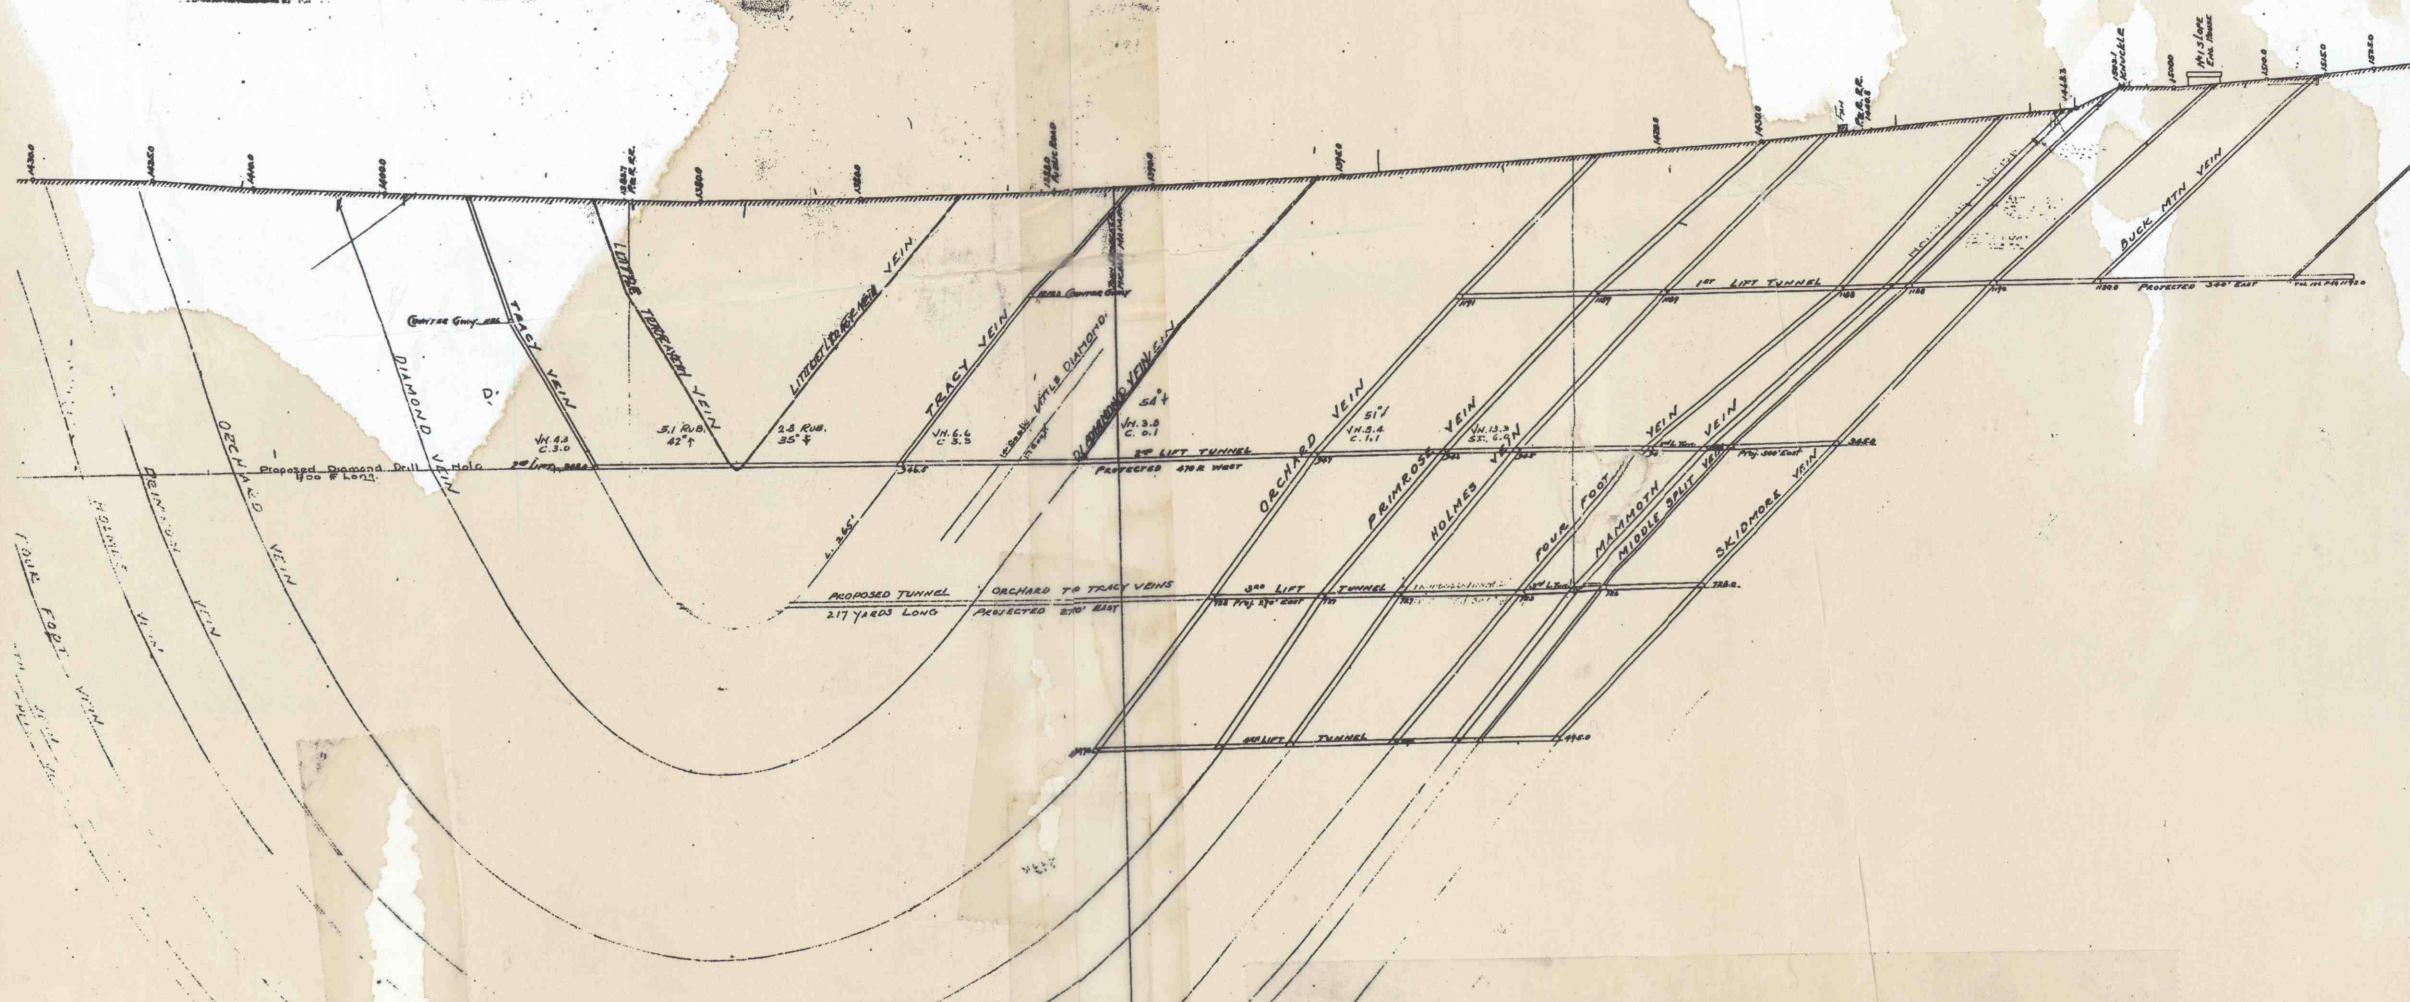

GOOD SPRING COLLIERY
 CROSS SECTION THROUGH N°1 SLOPE.
 TREMONT, PA. JAN. 18-1922
 (Revised Feb. - 1917) 1922
 OFFICE OF
 DR. ENGR.

SCALE 1" = 100 FEET.

Sorry About the spilled coffee!
 nlc