



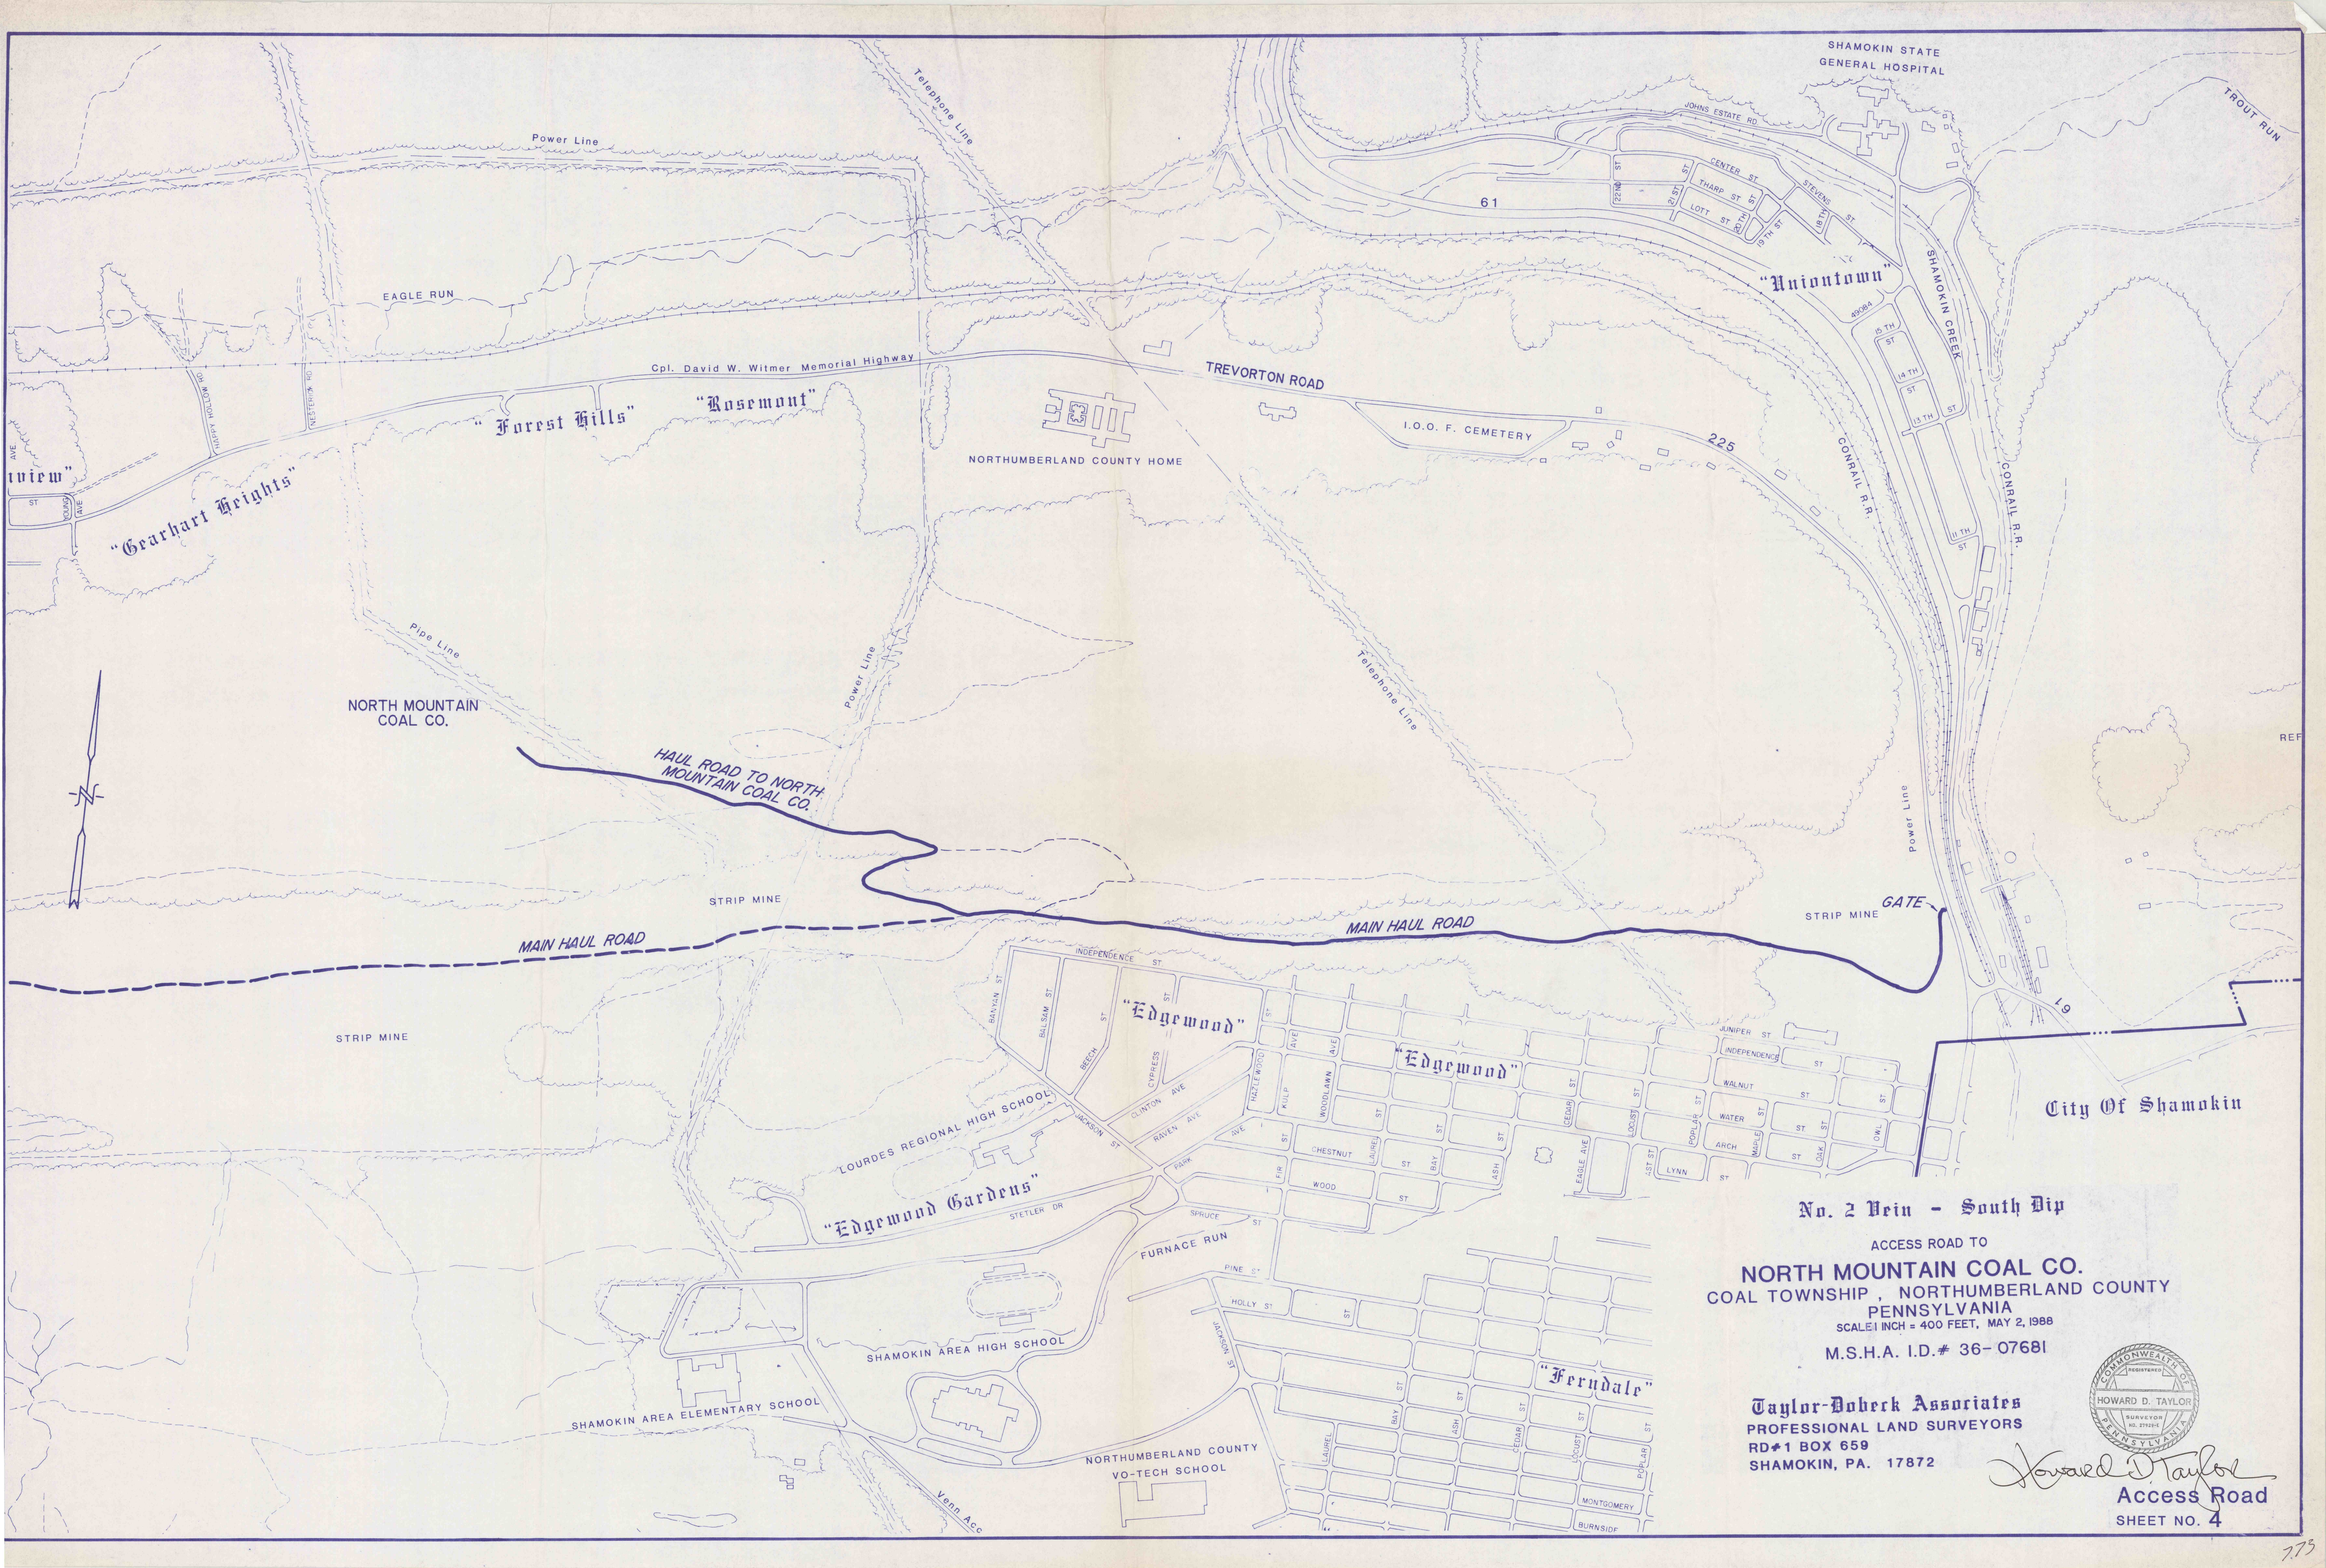

No. 2 Vein - South Dip  
ACCESS ROAD TO  
**NORTH MOUNTAIN COAL CO.**  
COAL TOWNSHIP, NORTHUMBERLAND COUNTY  
PENNSYLVANIA  
SCALE 1 INCH = 400 FEET, MAY 2, 1988  
M.S.H.A. I.D.# 36-07681

**Taylor-Doberk Associates**  
PROFESSIONAL LAND SURVEYORS  
RD#1 BOX 659  
SHAMOKIN, PA. 17872

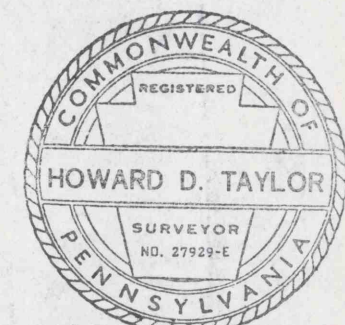

*Howard D. Taylor*  
**Access Road**  
SHEET NO. 4