



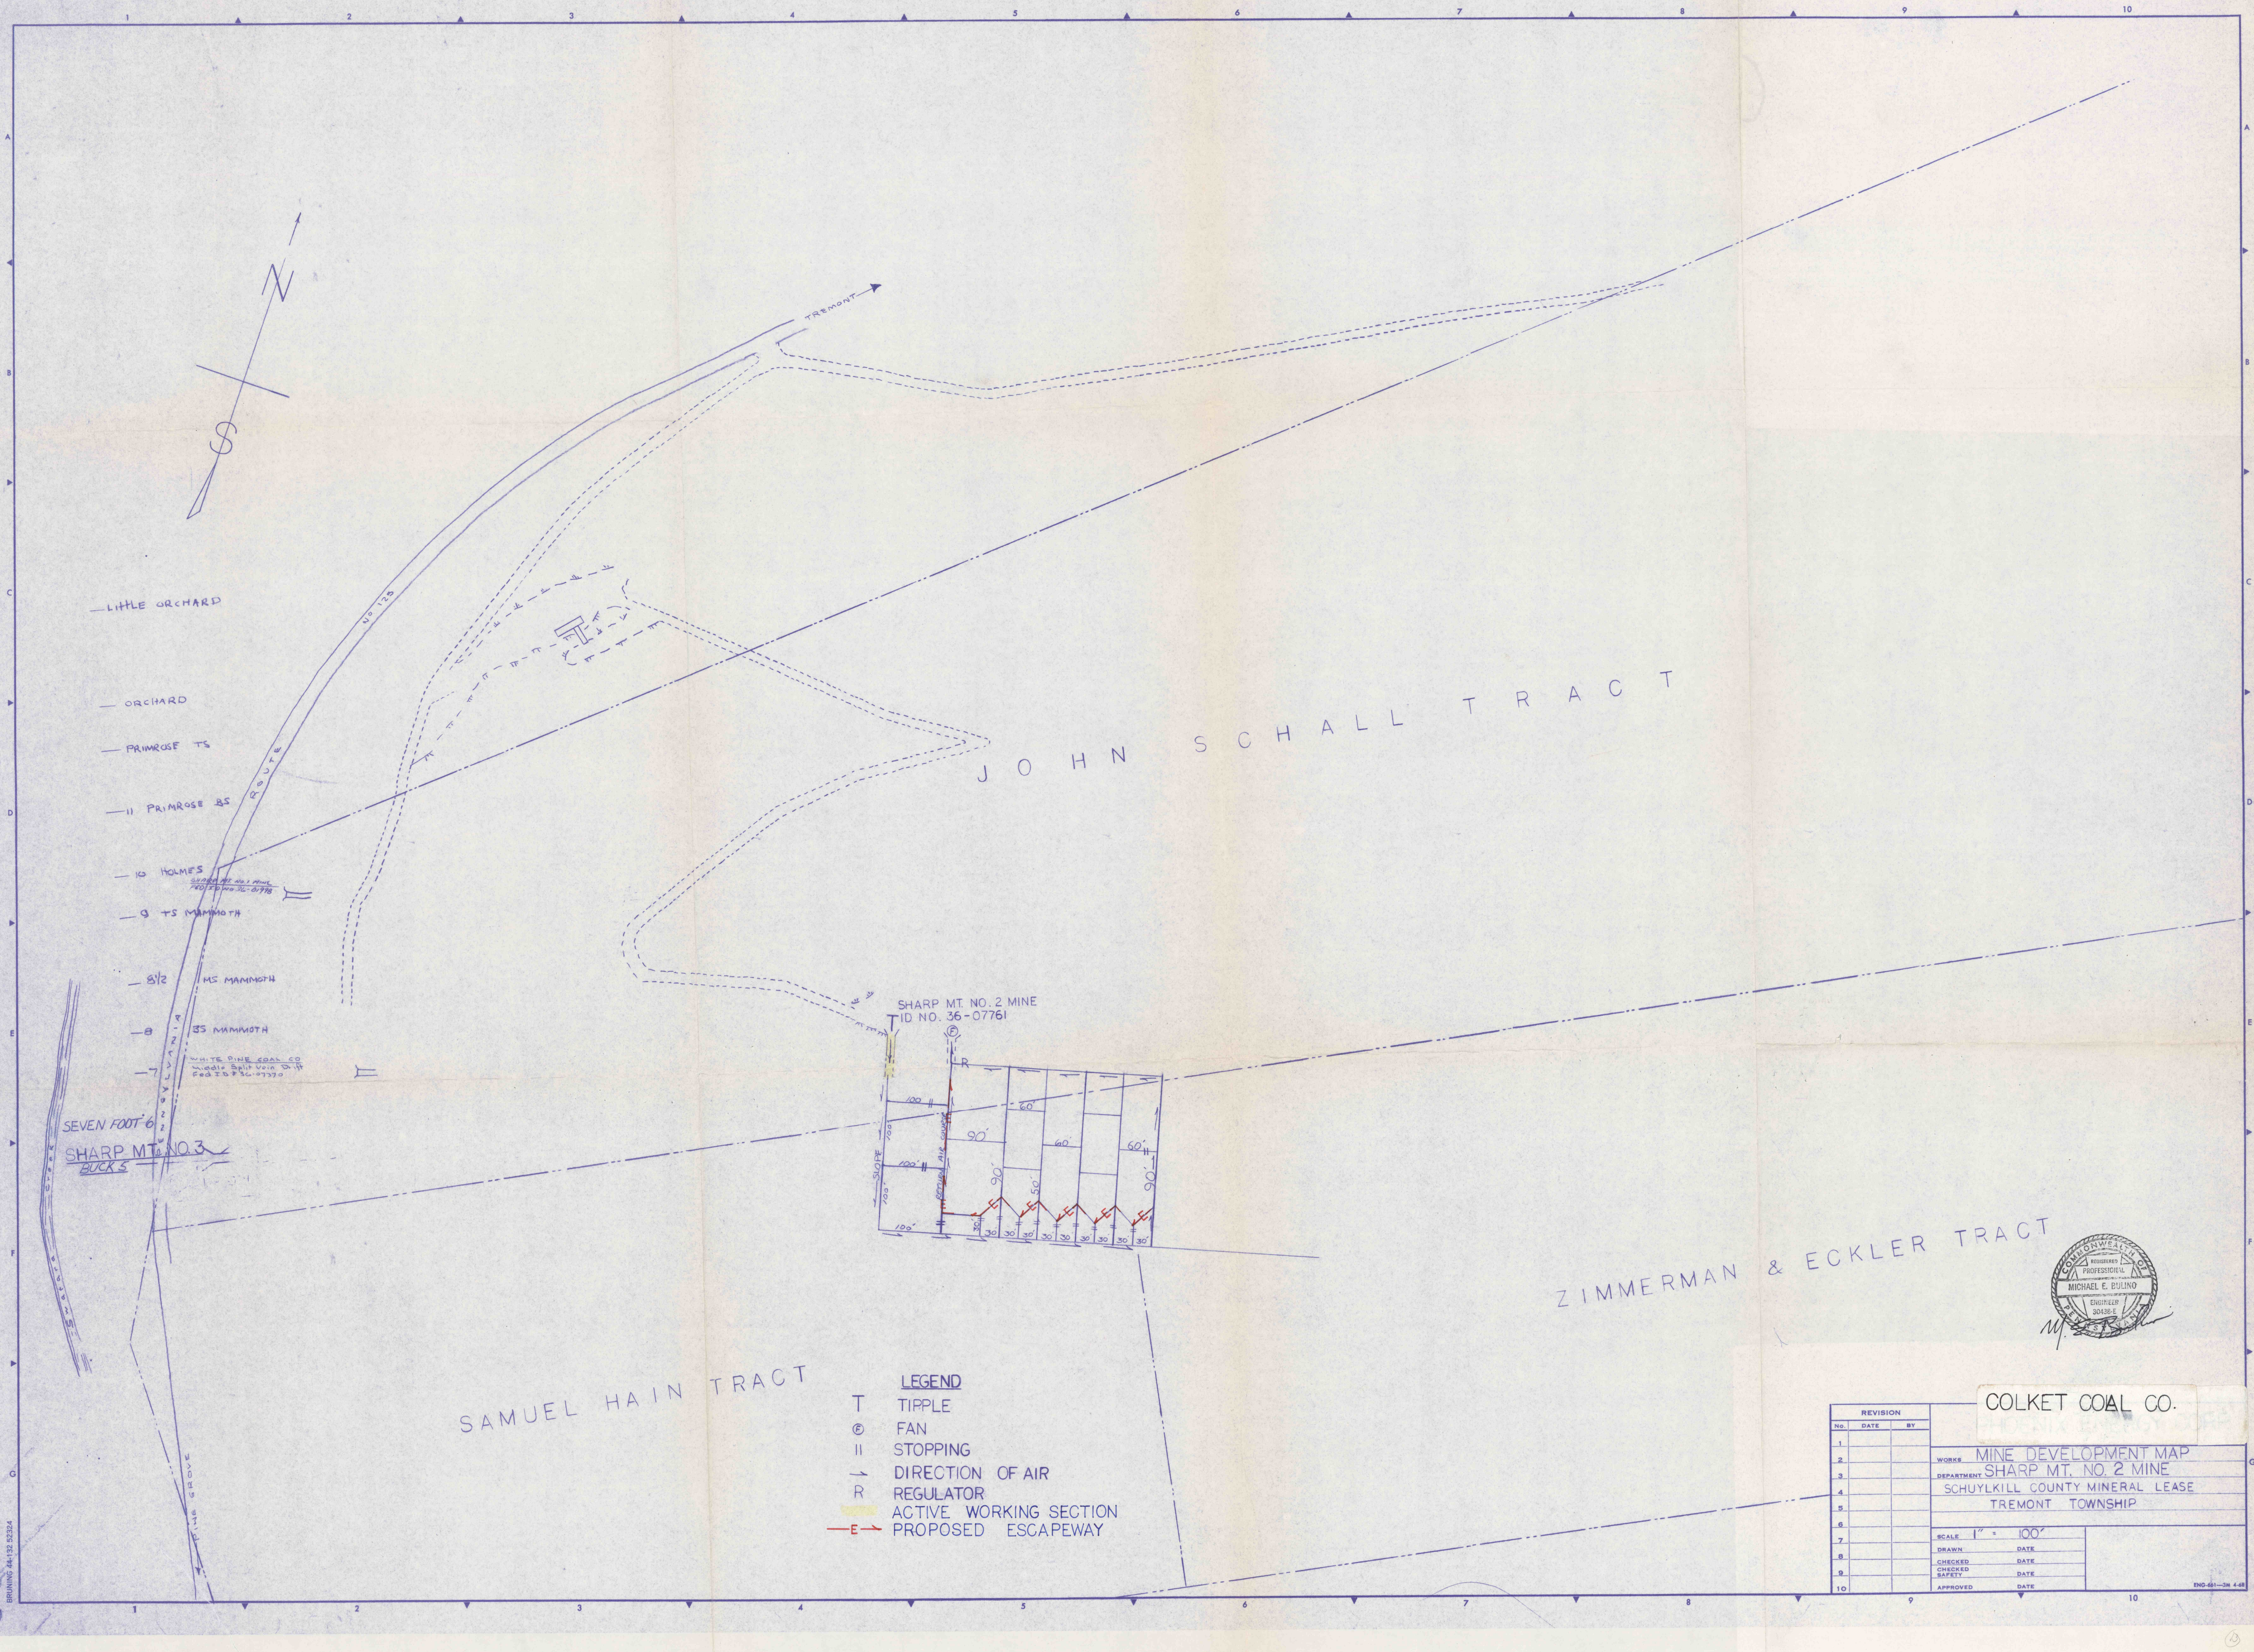

- LITTLE ORCHARD
- ORCHARD
- PRIMROSE TS
- 11 PRIMROSE AS
- 10 HOLMES
- 9 TS MAMMOTH
- 8 1/2 MS MAMMOTH
- 8 MS MAMMOTH
- 7 WHITE ONE COAL CO. Middle Split Vena 10' 11' Feb 25 & 26, 1975

SEVEN FOOT 6"
SHARP MT. NO. 3
BUCKS

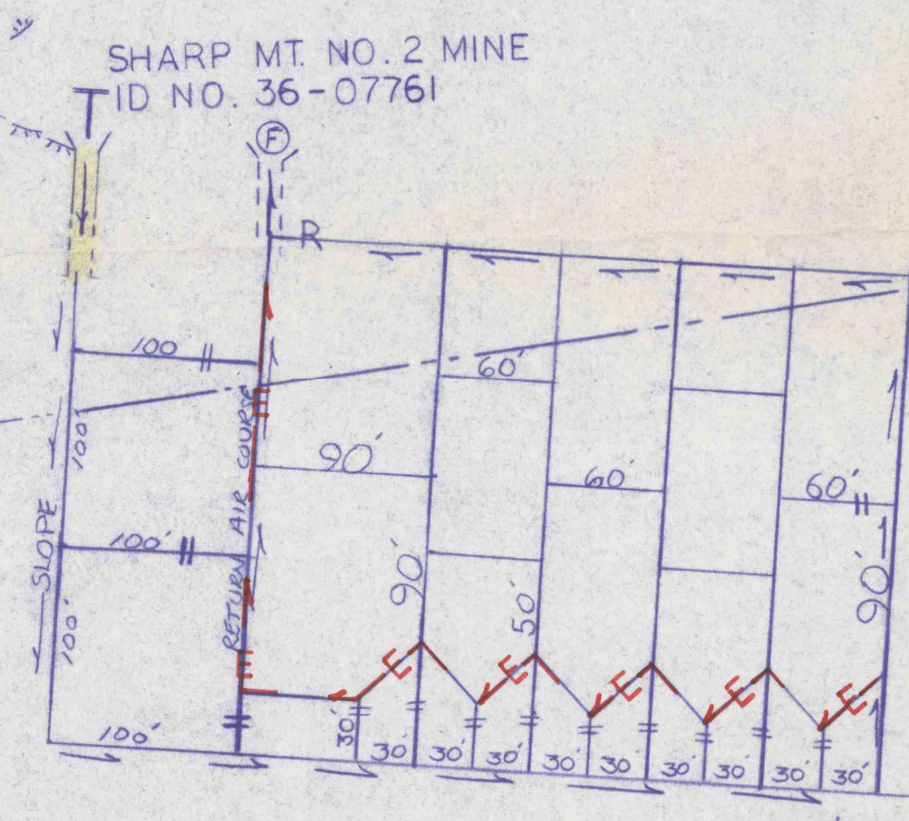

SAMUEL HAIN TRACT

JOHN SCHALL TRACT

ZIMMERMAN & ECKLER TRACT

- LEGEND**
- T TIPPLE
 - ⊙ FAN
 - || STOPPING
 - DIRECTION OF AIR
 - R REGULATOR
 - ACTIVE WORKING SECTION
 - E— PROPOSED ESCAPEWAY



COLKET COAL CO.

REVISION			WORKS	
No.	DATE	BY	DEPARTMENT	DATE
1			MINE DEVELOPMENT MAP	
2			SHARP MT. NO. 2 MINE	
3			SCHUYLKILL COUNTY MINERAL LEASE	
4			TREMONT TOWNSHIP	
5				
6				
7			SCALE 1" = 100'	
8			DRAWN	DATE
9			CHECKED	DATE
10			APPROVED	DATE