


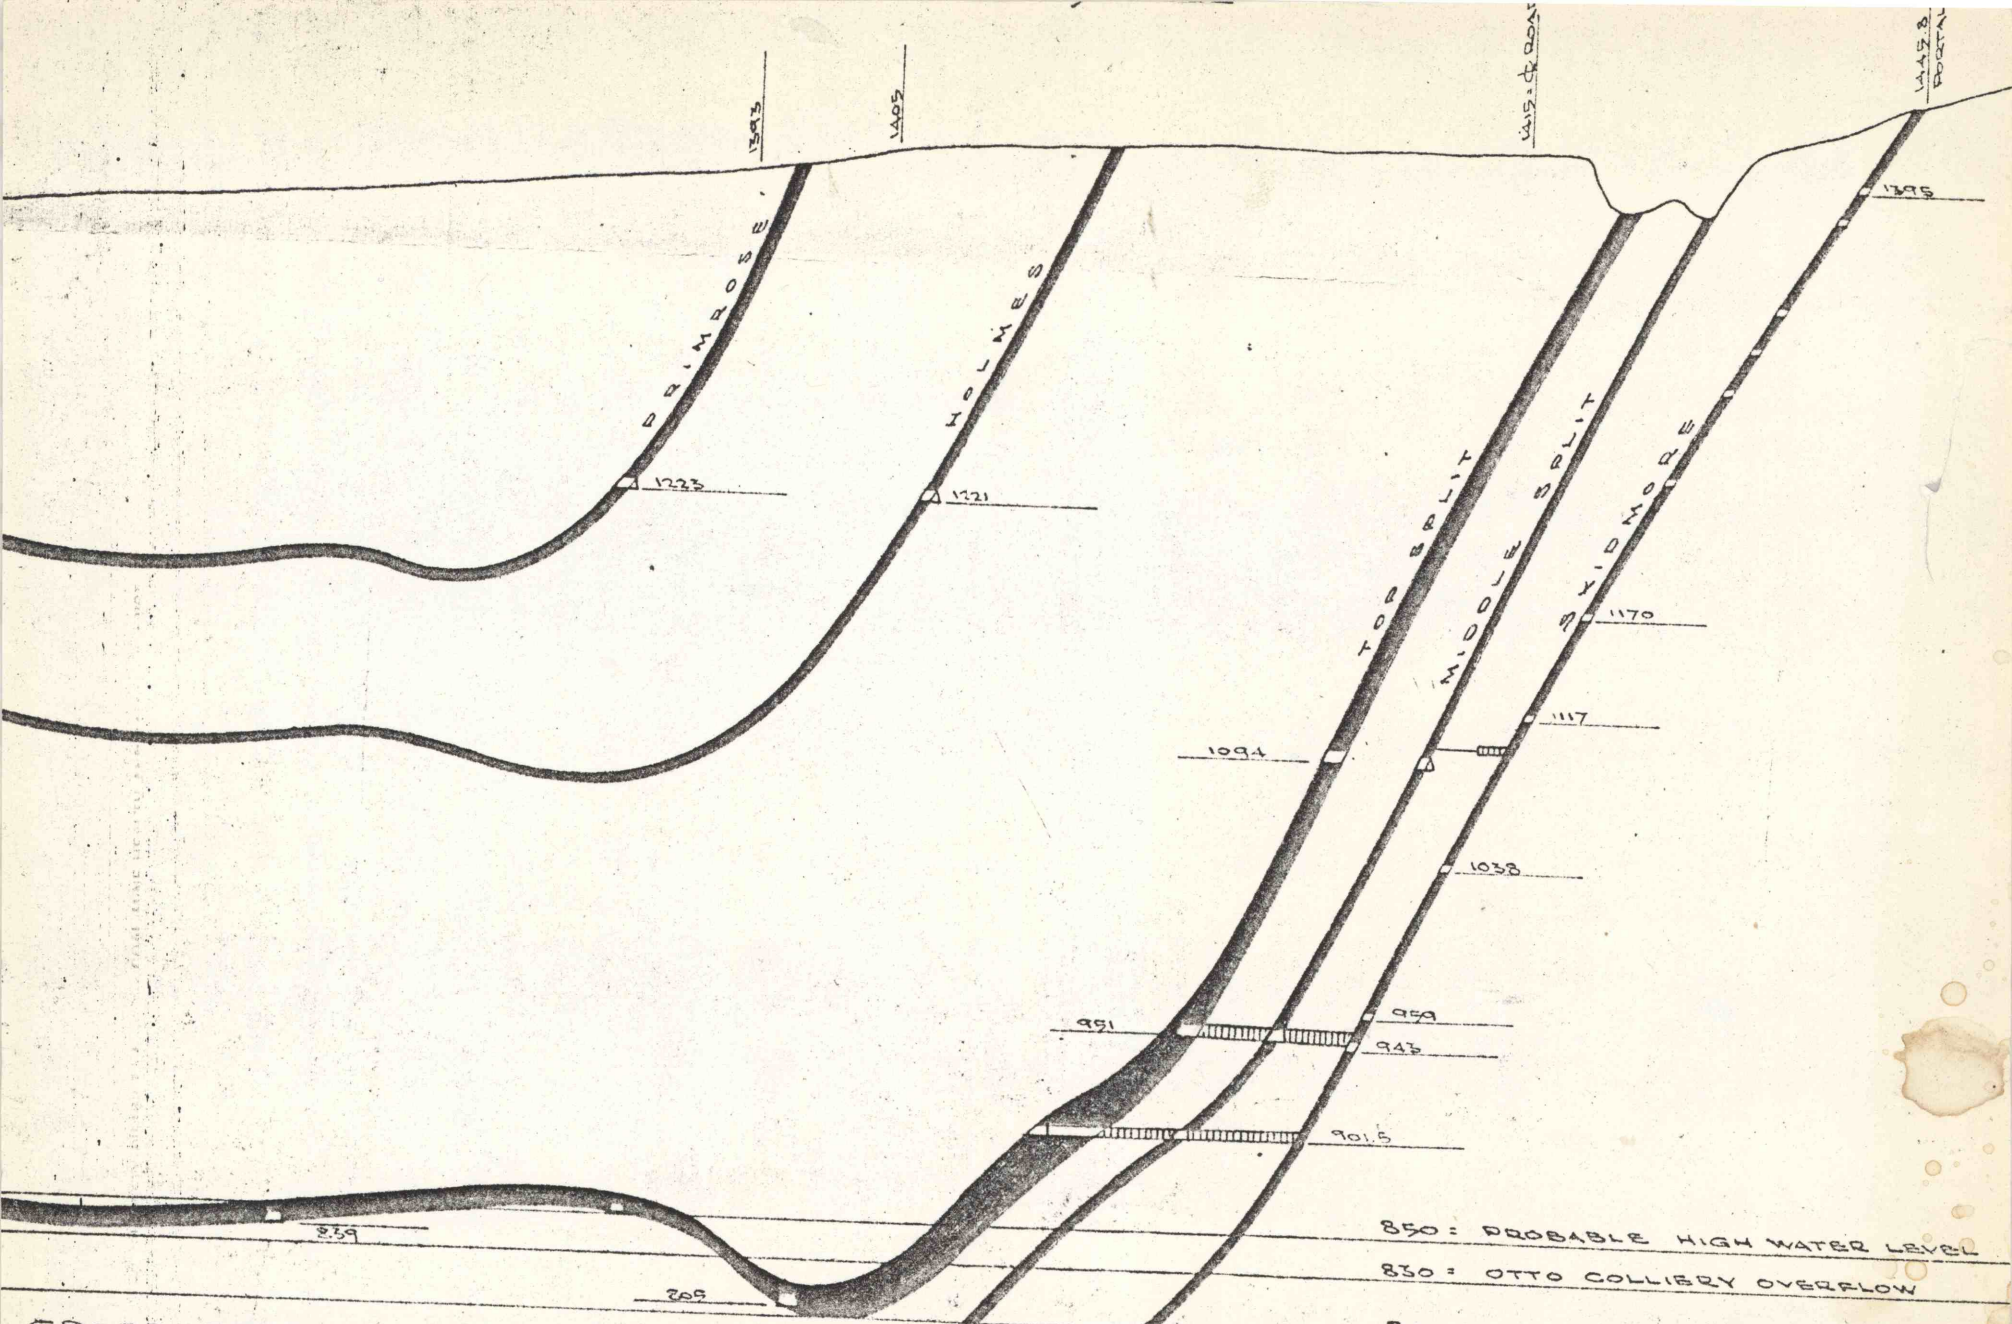

CROSS SECTION

LOOKING WEST
THROUGH THE CL & P COAL CO.
SKIDMORE VEIN SLOPE

SCALE 1" = 100'