


SECTION THRU MOUTH OF SLOPE  
Scale 1/8" = 1'-0"



- LEGEND
- ⊕ MAIN FAN
  - INTAKE AIR
  - ← RETURN AIR
  - PERMANENT STOPPING
  - - - TEMPORARY STOPPING
  - ⊖ BRATTICE
  - ⊙ ESCAPEWAY RETURN AIRWAY
  - ⊕ ESCAPEWAY INTAKE AIRWAY

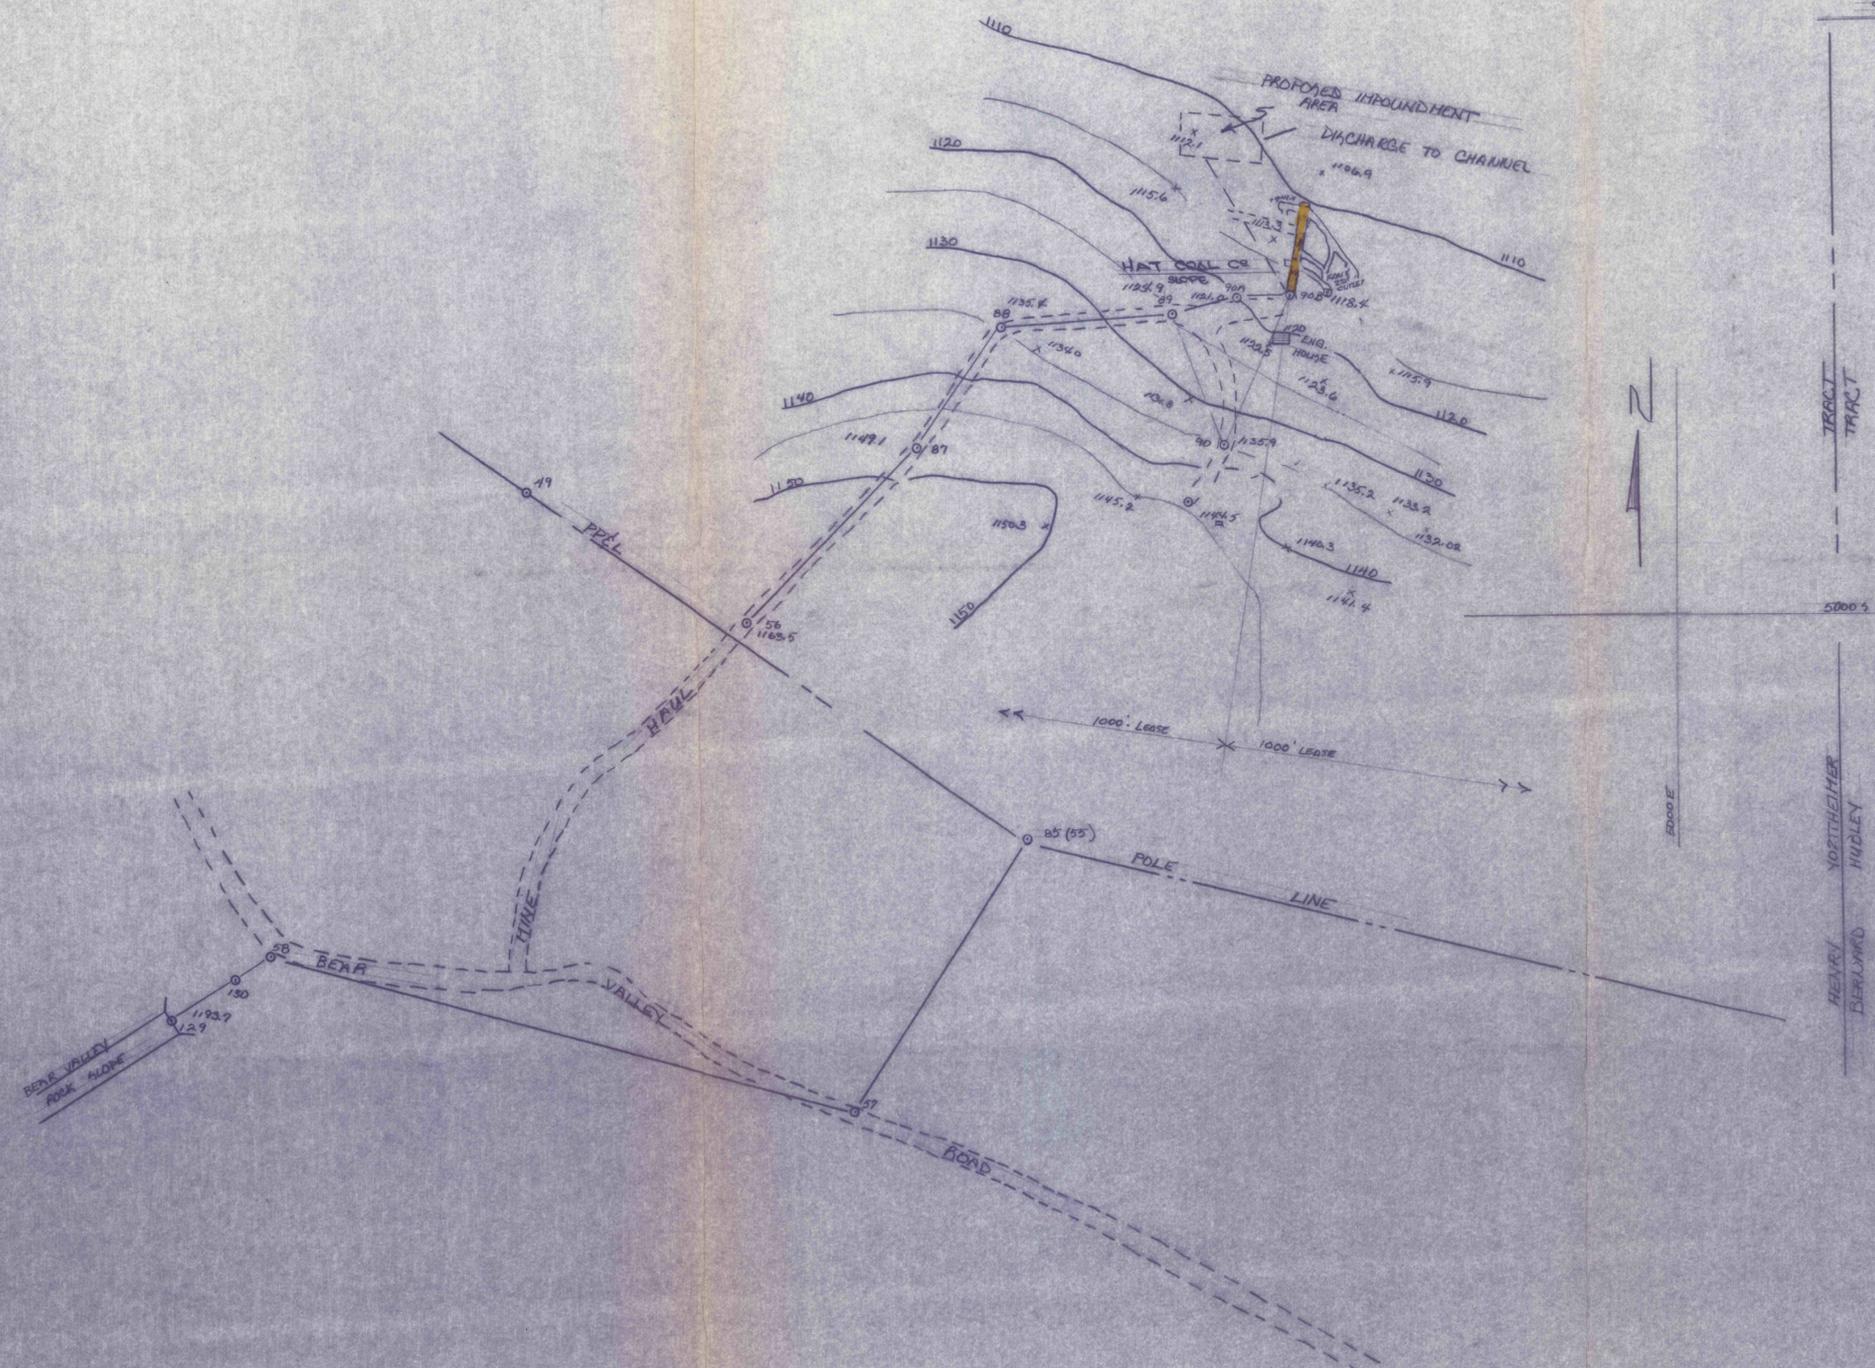

3/22/84

HAT COAL CO  
#14 VEIN  
ID. 36-07563  
#3 SLOPE  
BEAR VALLEY ROCK SLOPE  
ZERRE TRIP, NORTHUMBERLAND CO., PA  
SCALE: 1" = 100'