



ALPINE COAL COMPANY, INC.		TOP SPLIT MAMMOTH VEIN
P.O. Box 309 Tamaqua, PA. 18252		SCALE: 1" = 200'
SLOPE NO. 1		
S.M.P. NO. 54851307		
M.S.H.A. NO. 36-07528		
SCHUYLKILL TOWNSHIP	SCHUYLKILL COUNTY	


REGISTERED PROFESSIONAL ENGINEER
ELWOOD F. WIRTH
No. 6424

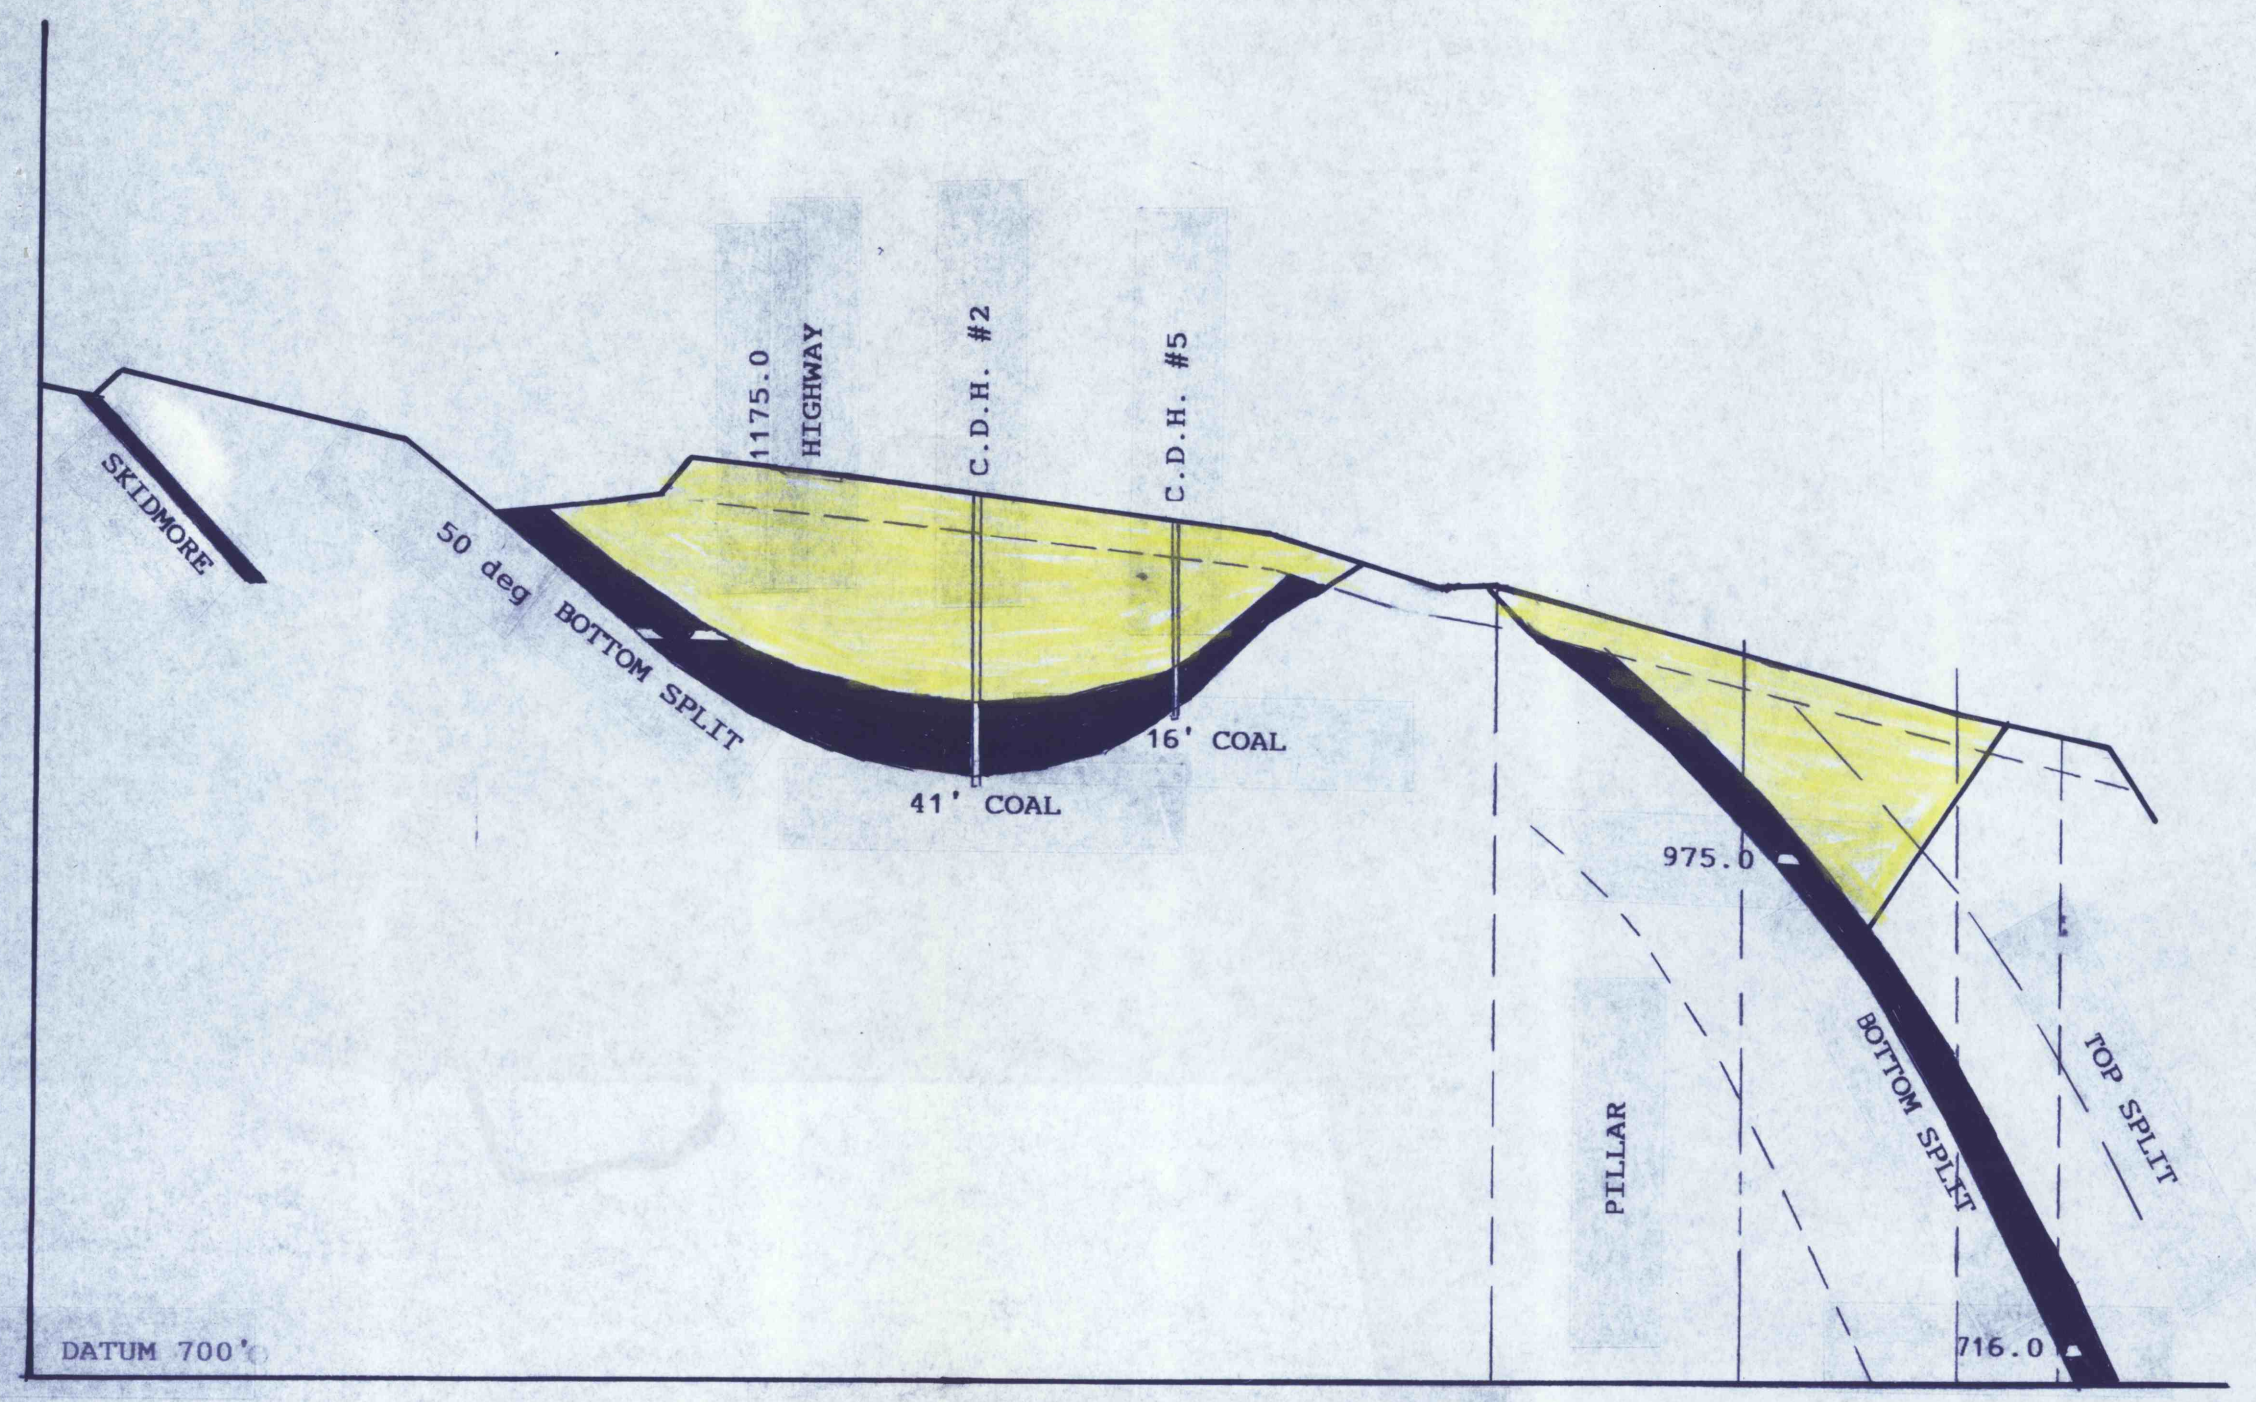


SECTION E - E

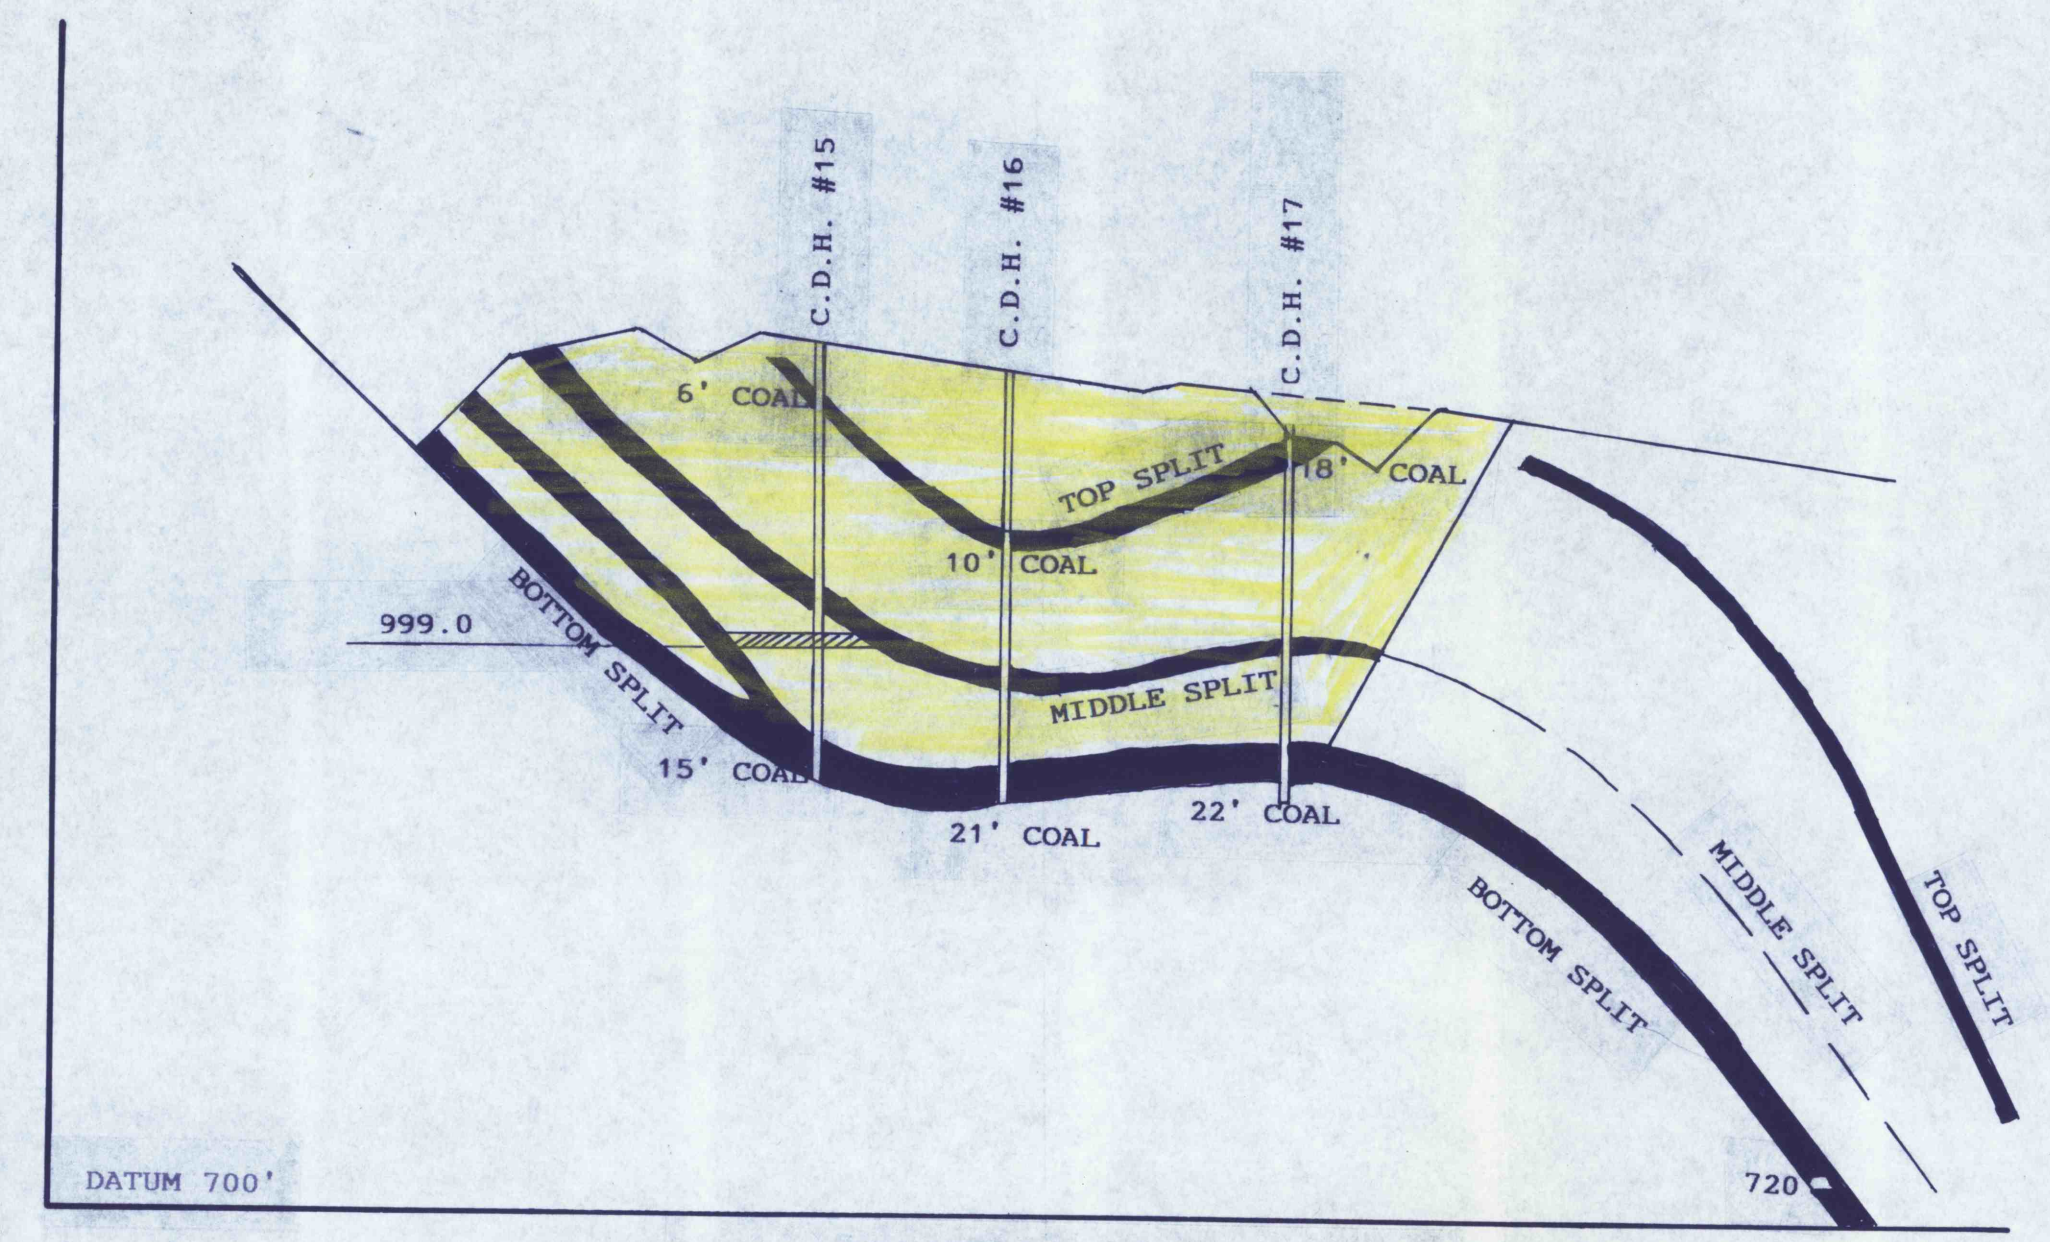


SECTION H - H

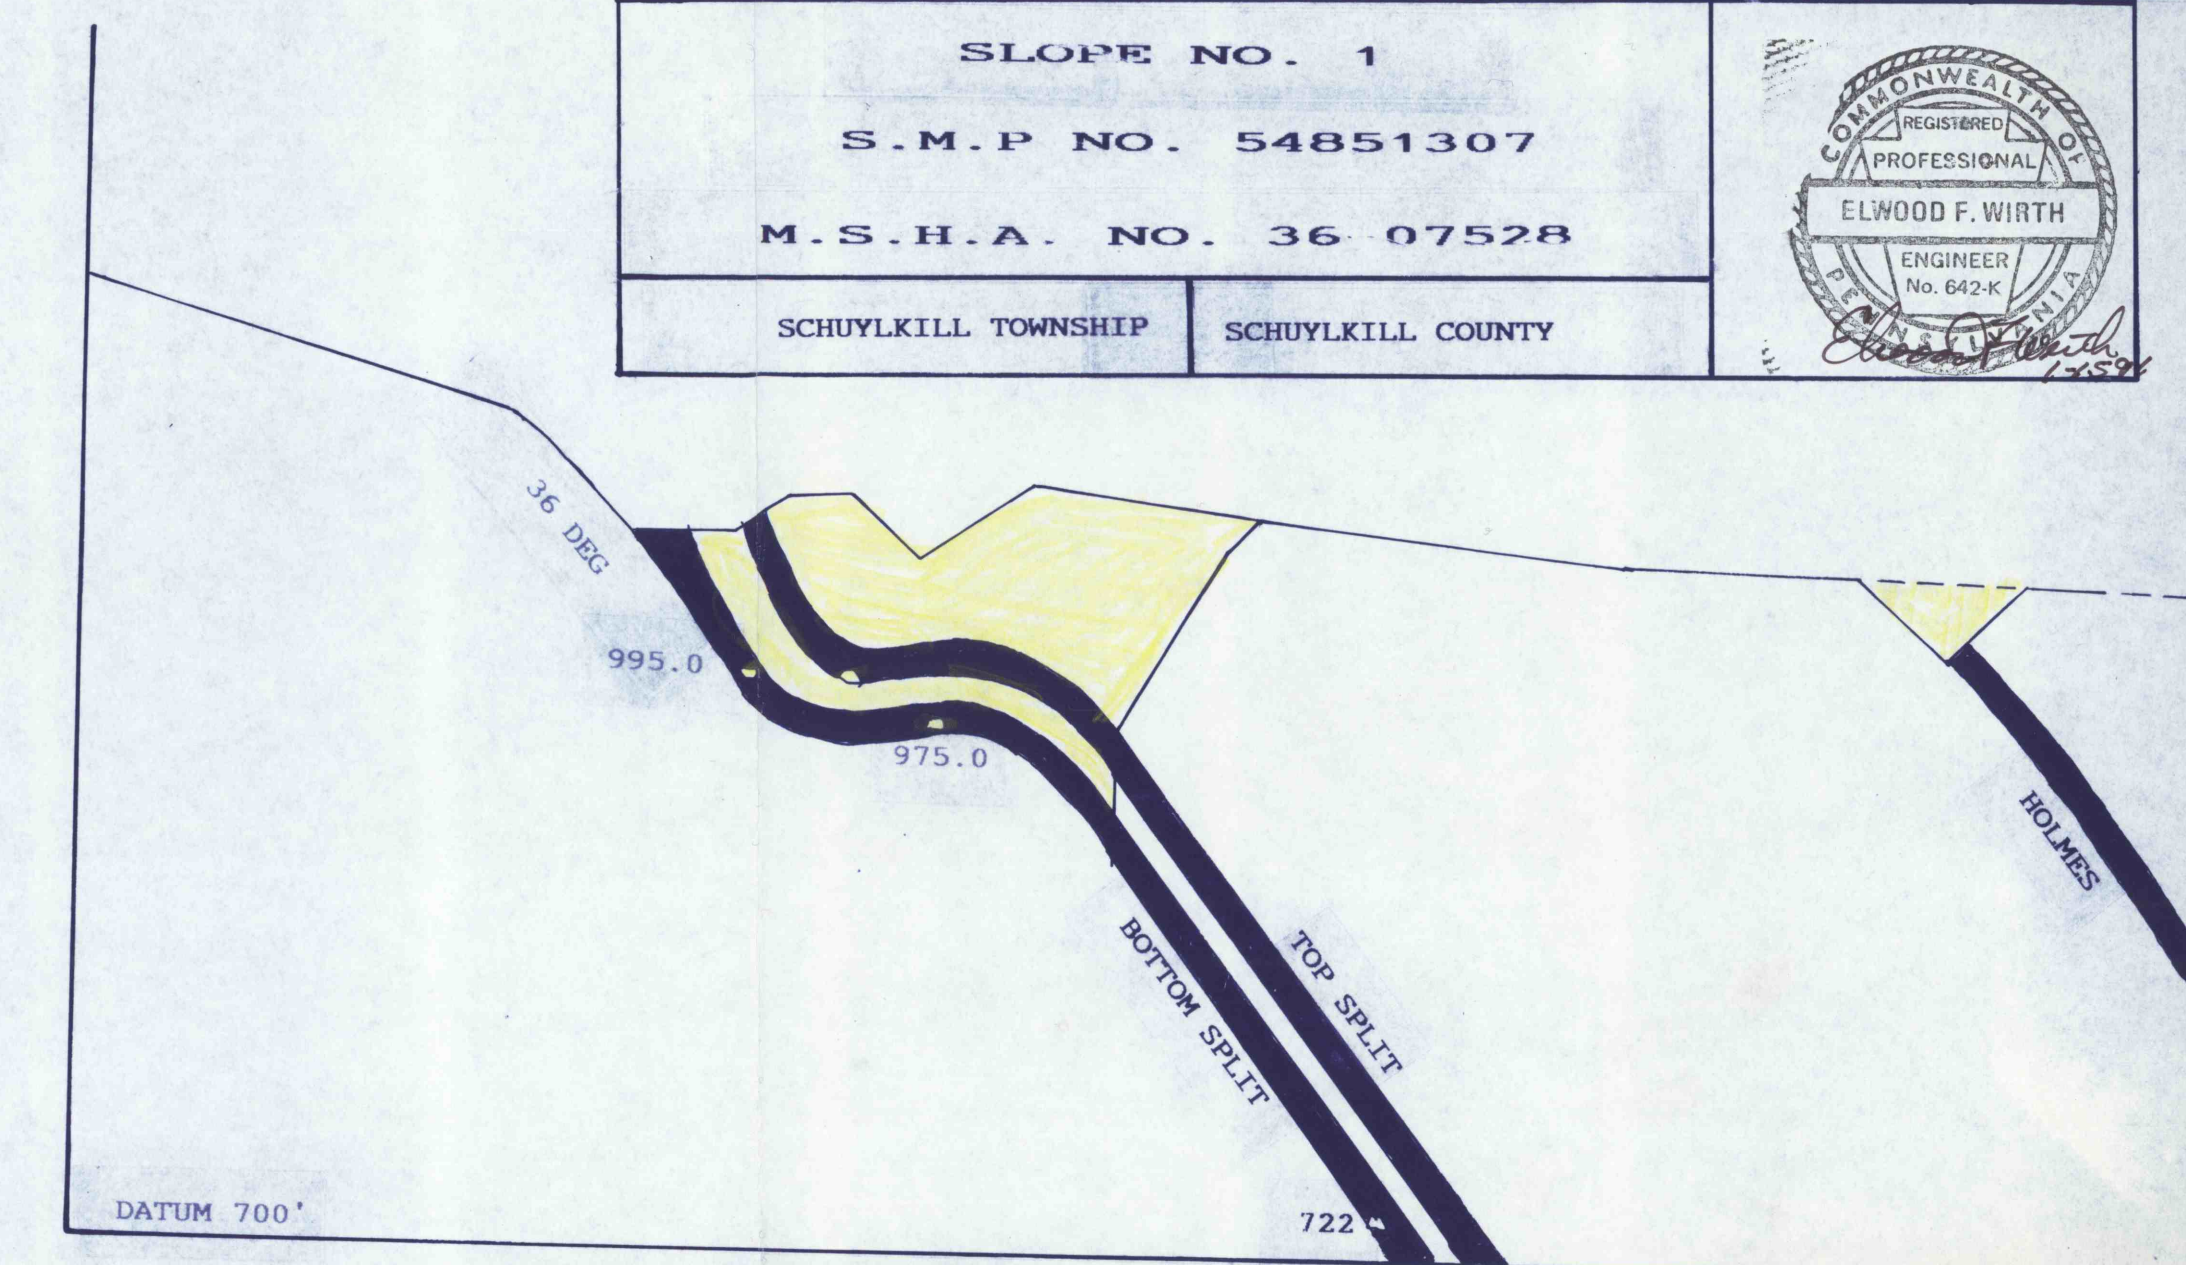


SECTION K - K

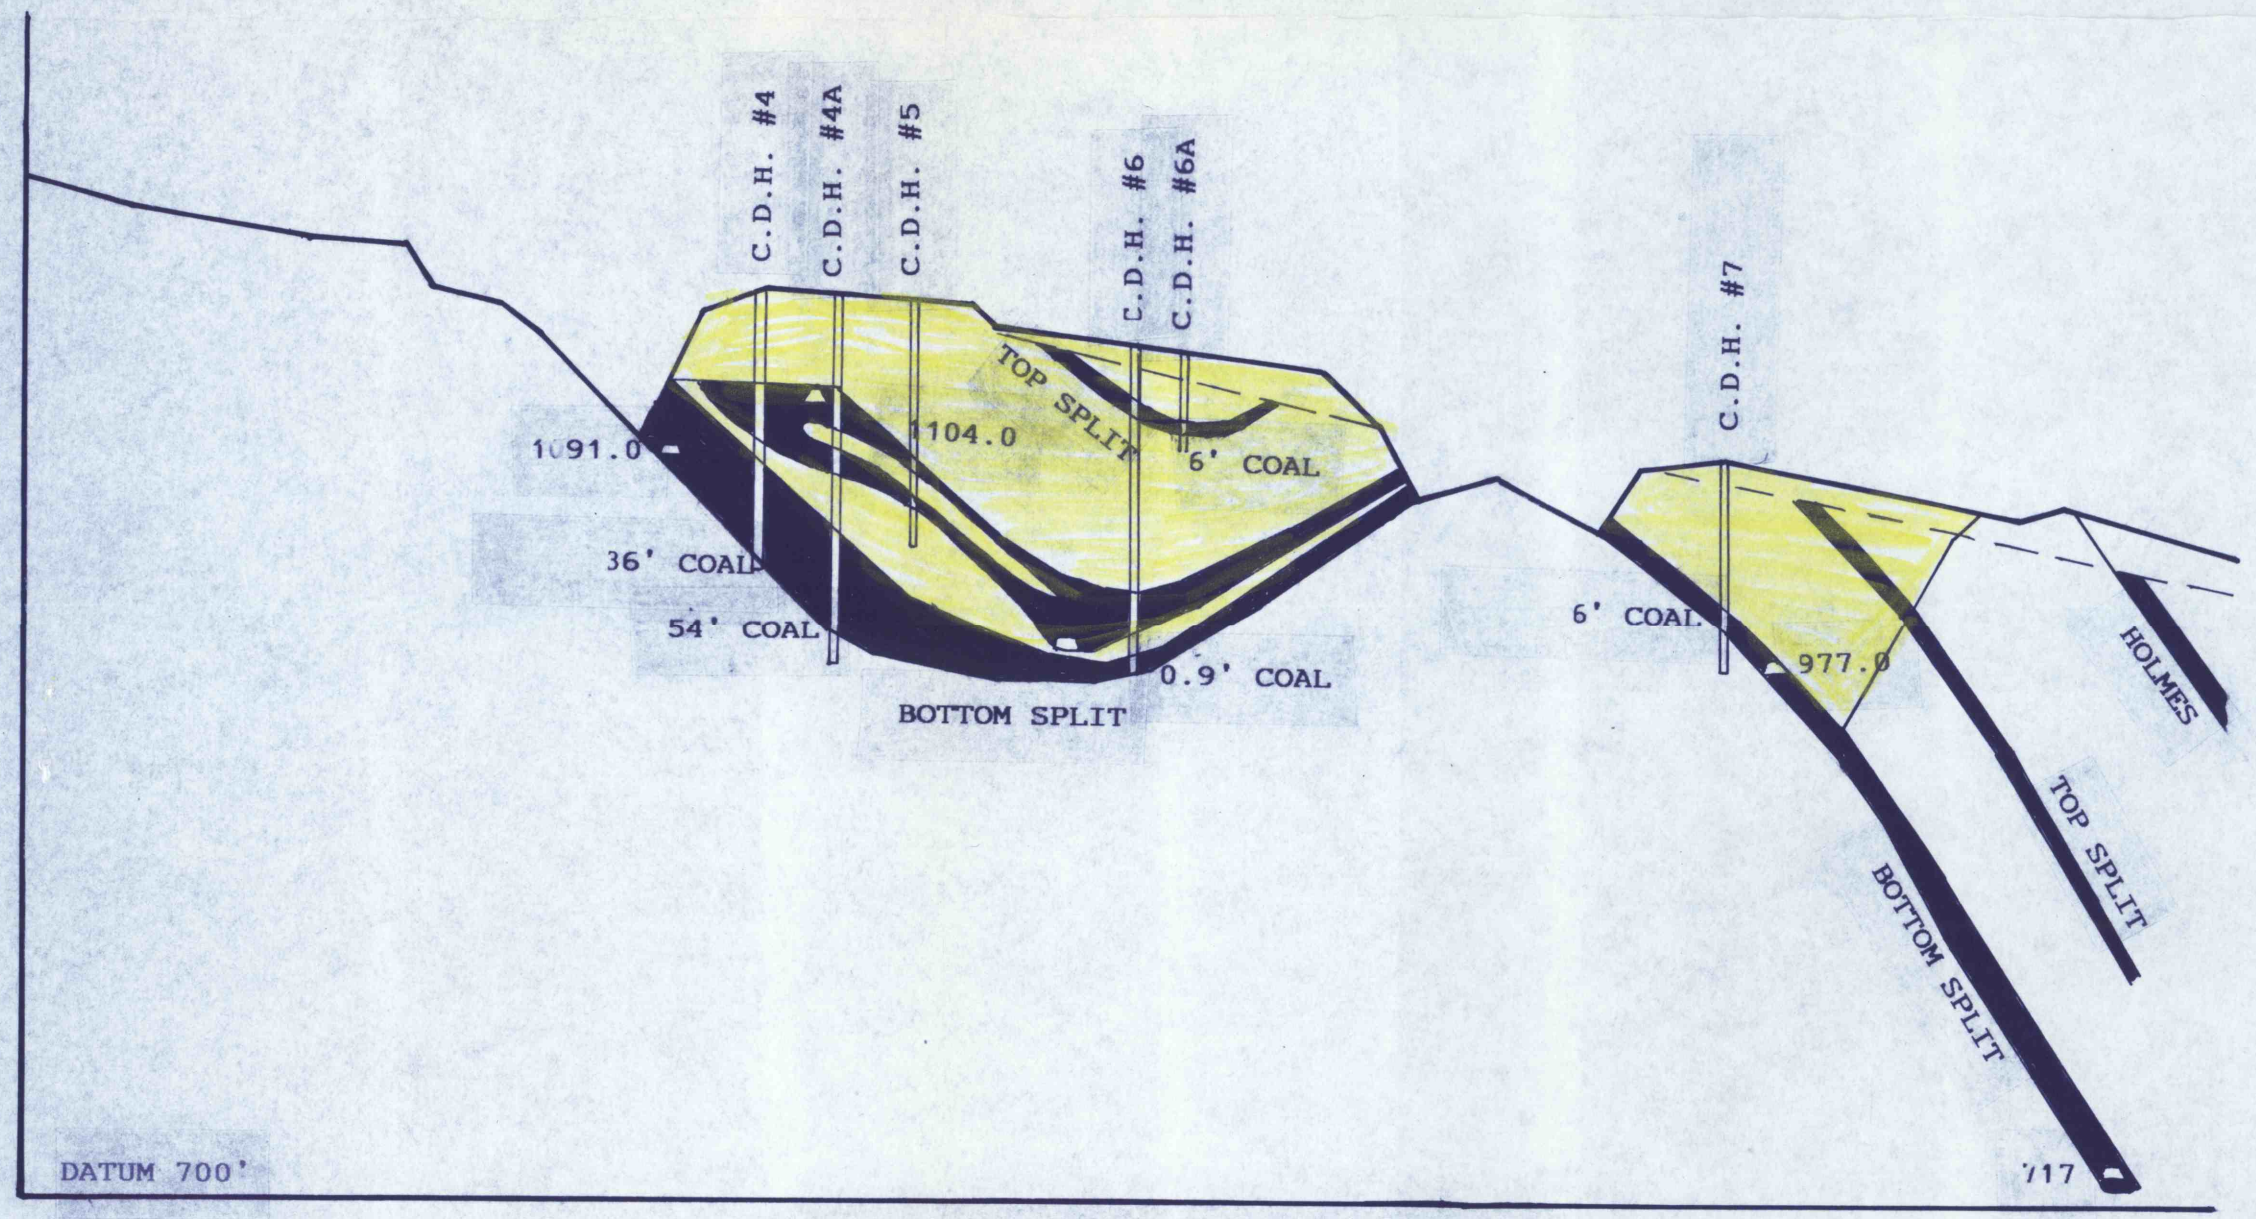


SECTION F - F

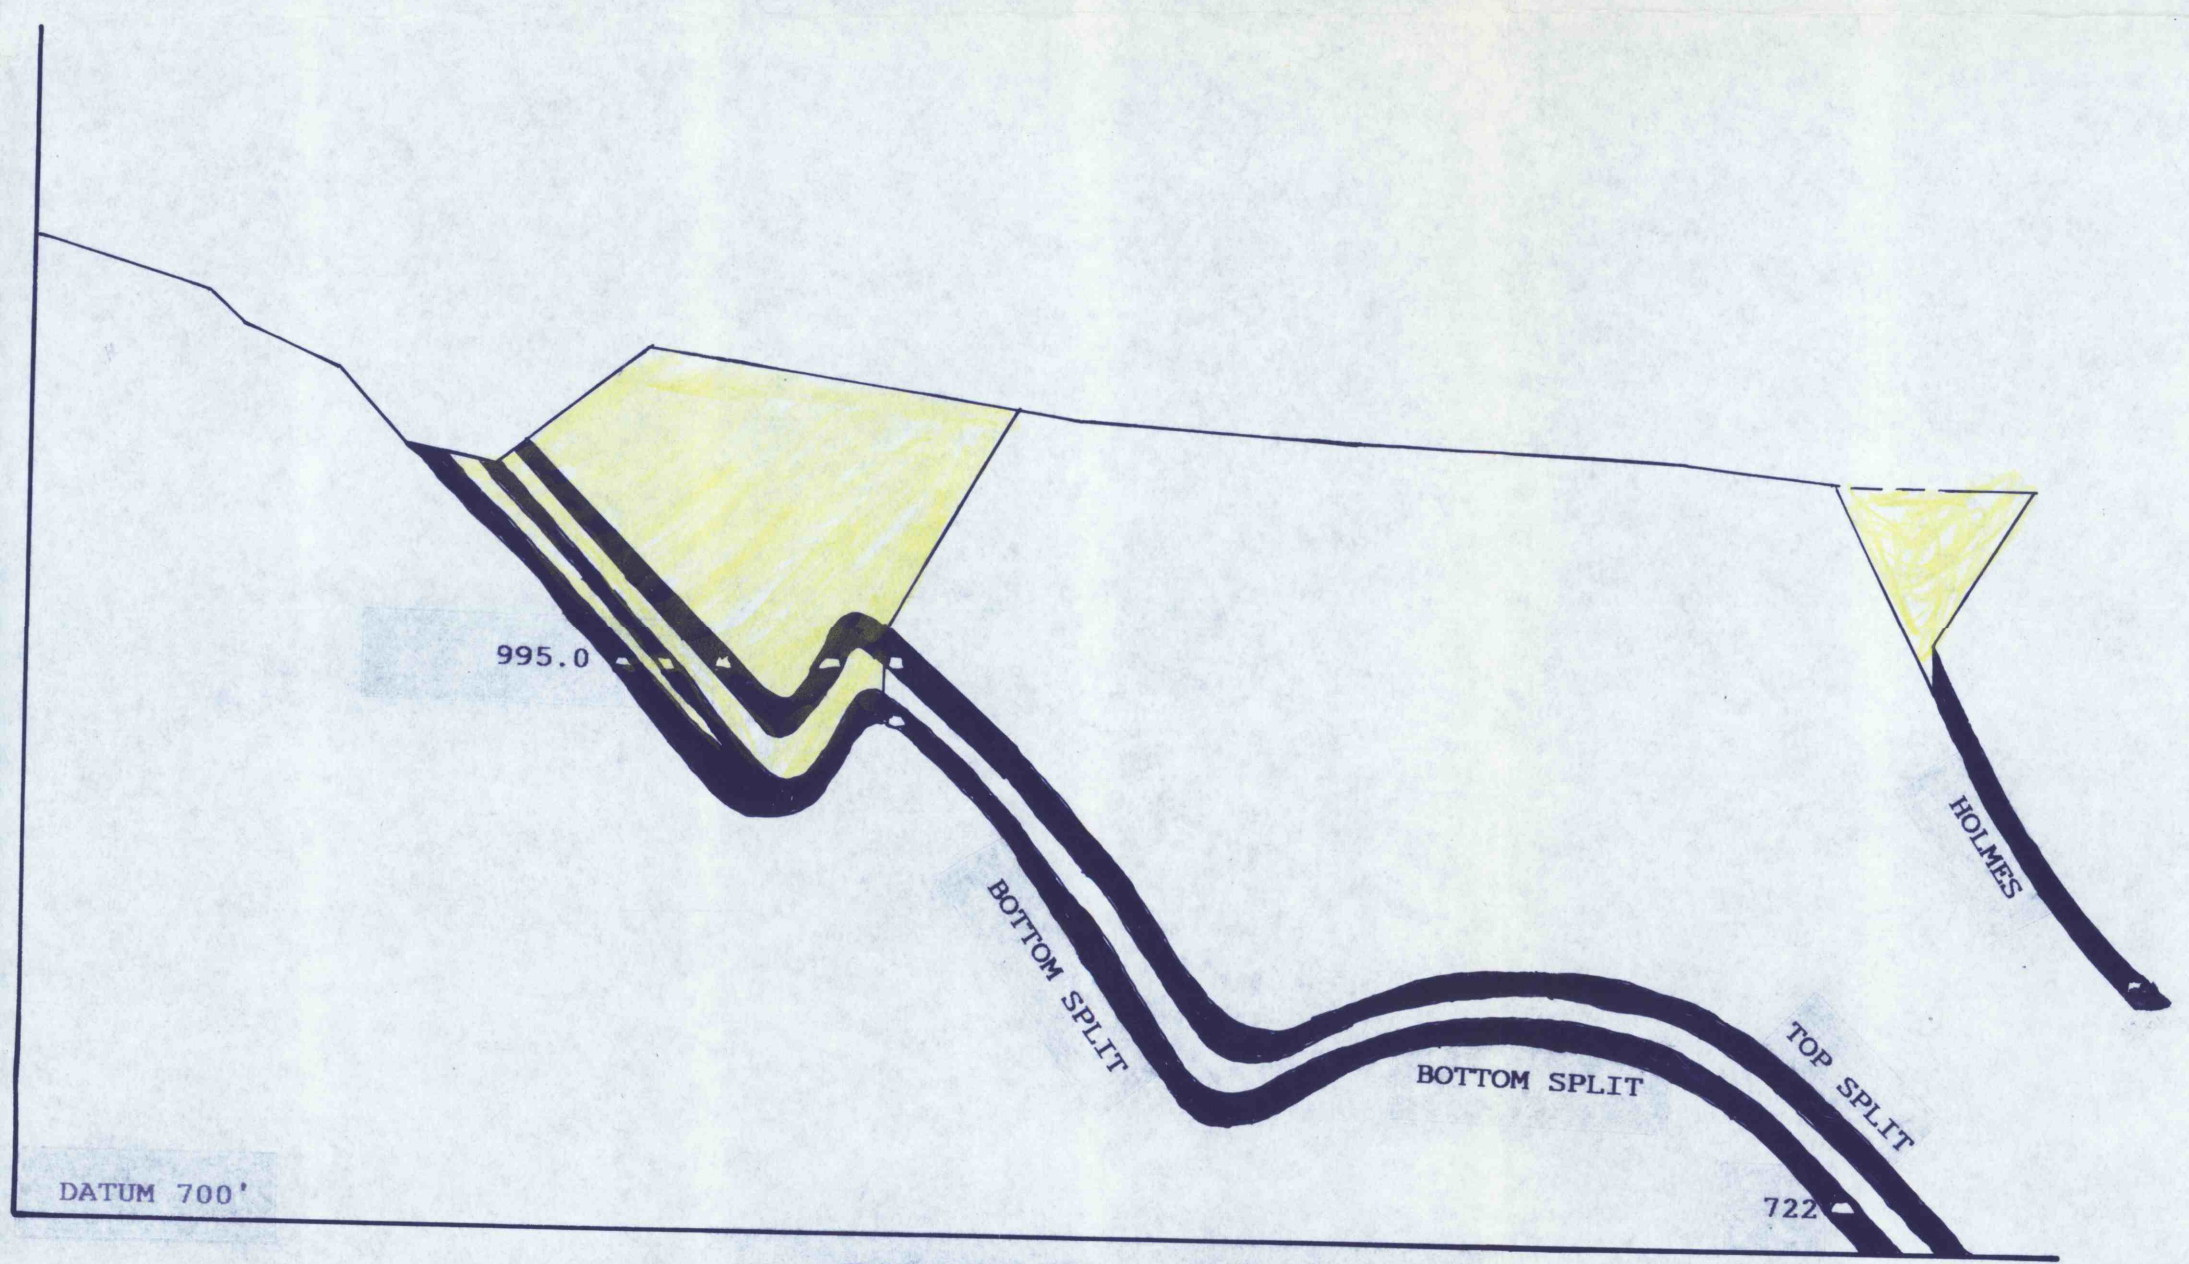


SECTION I - I

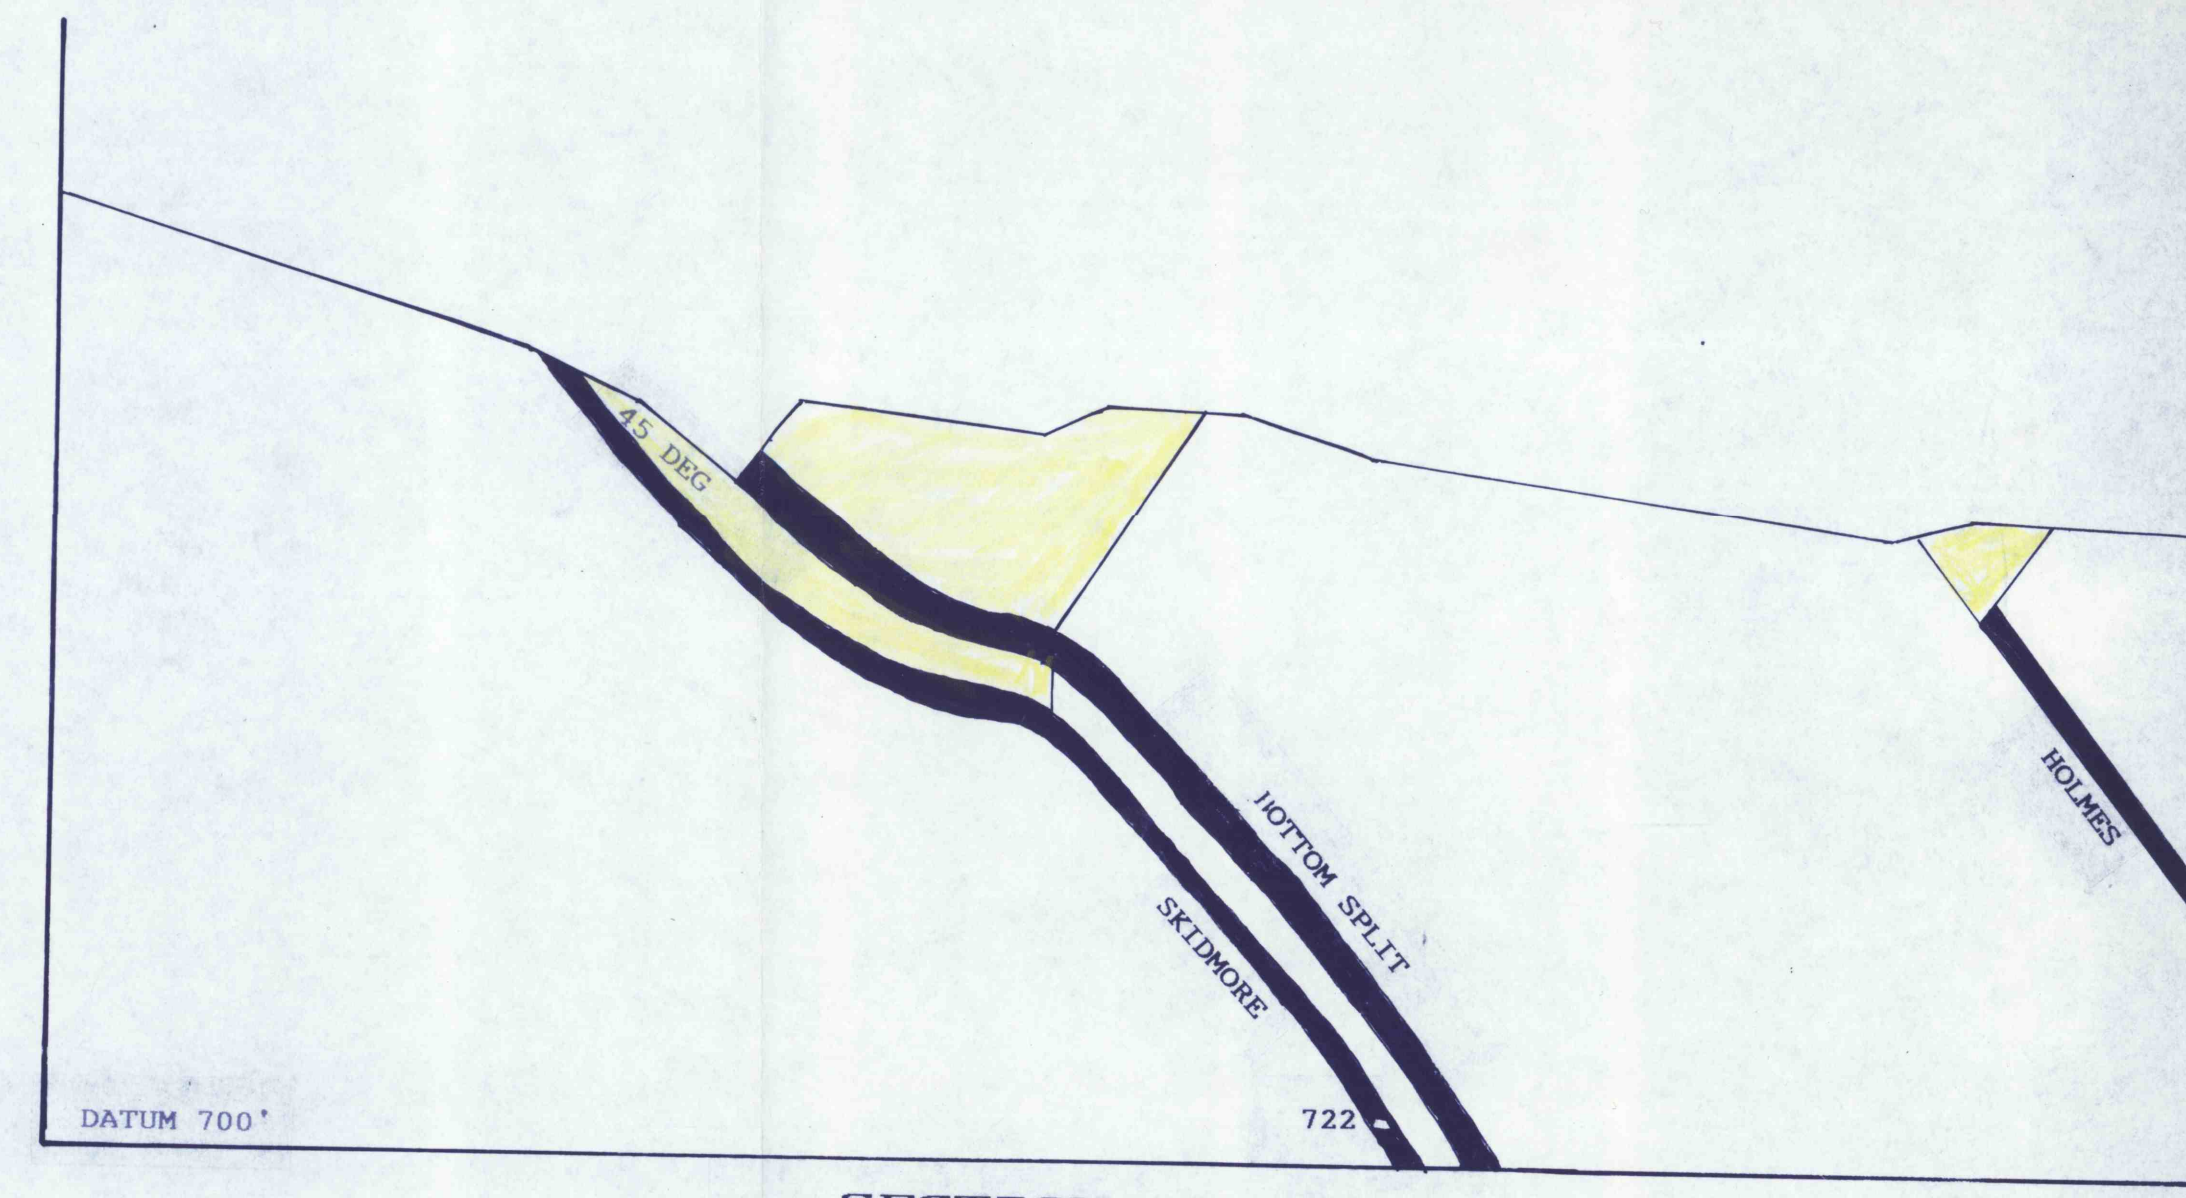


SECTION L - L

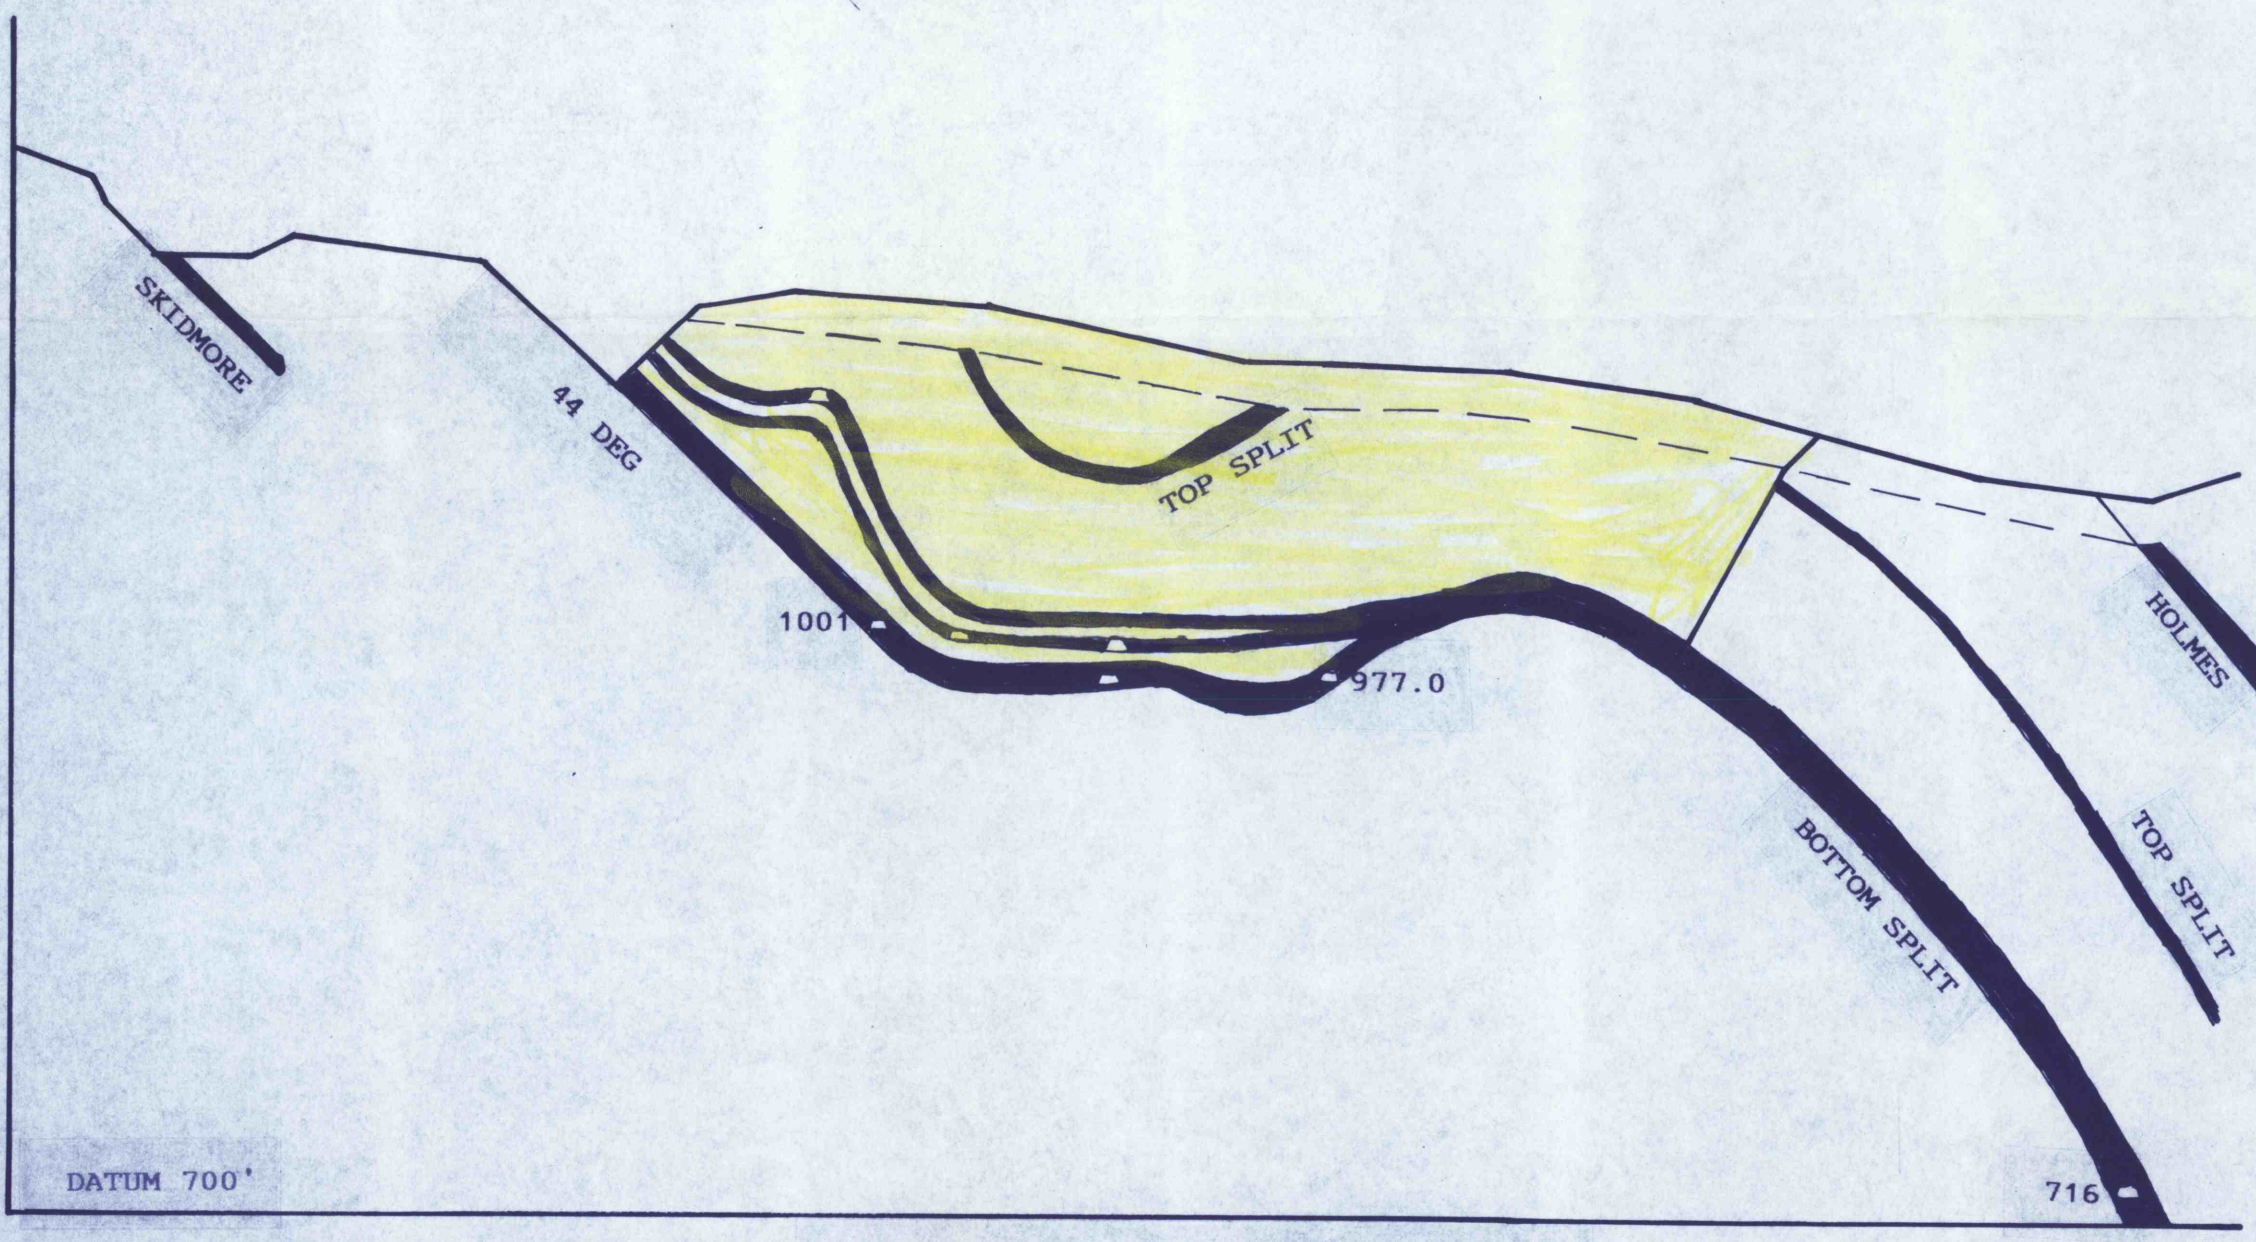

SECTION G - G

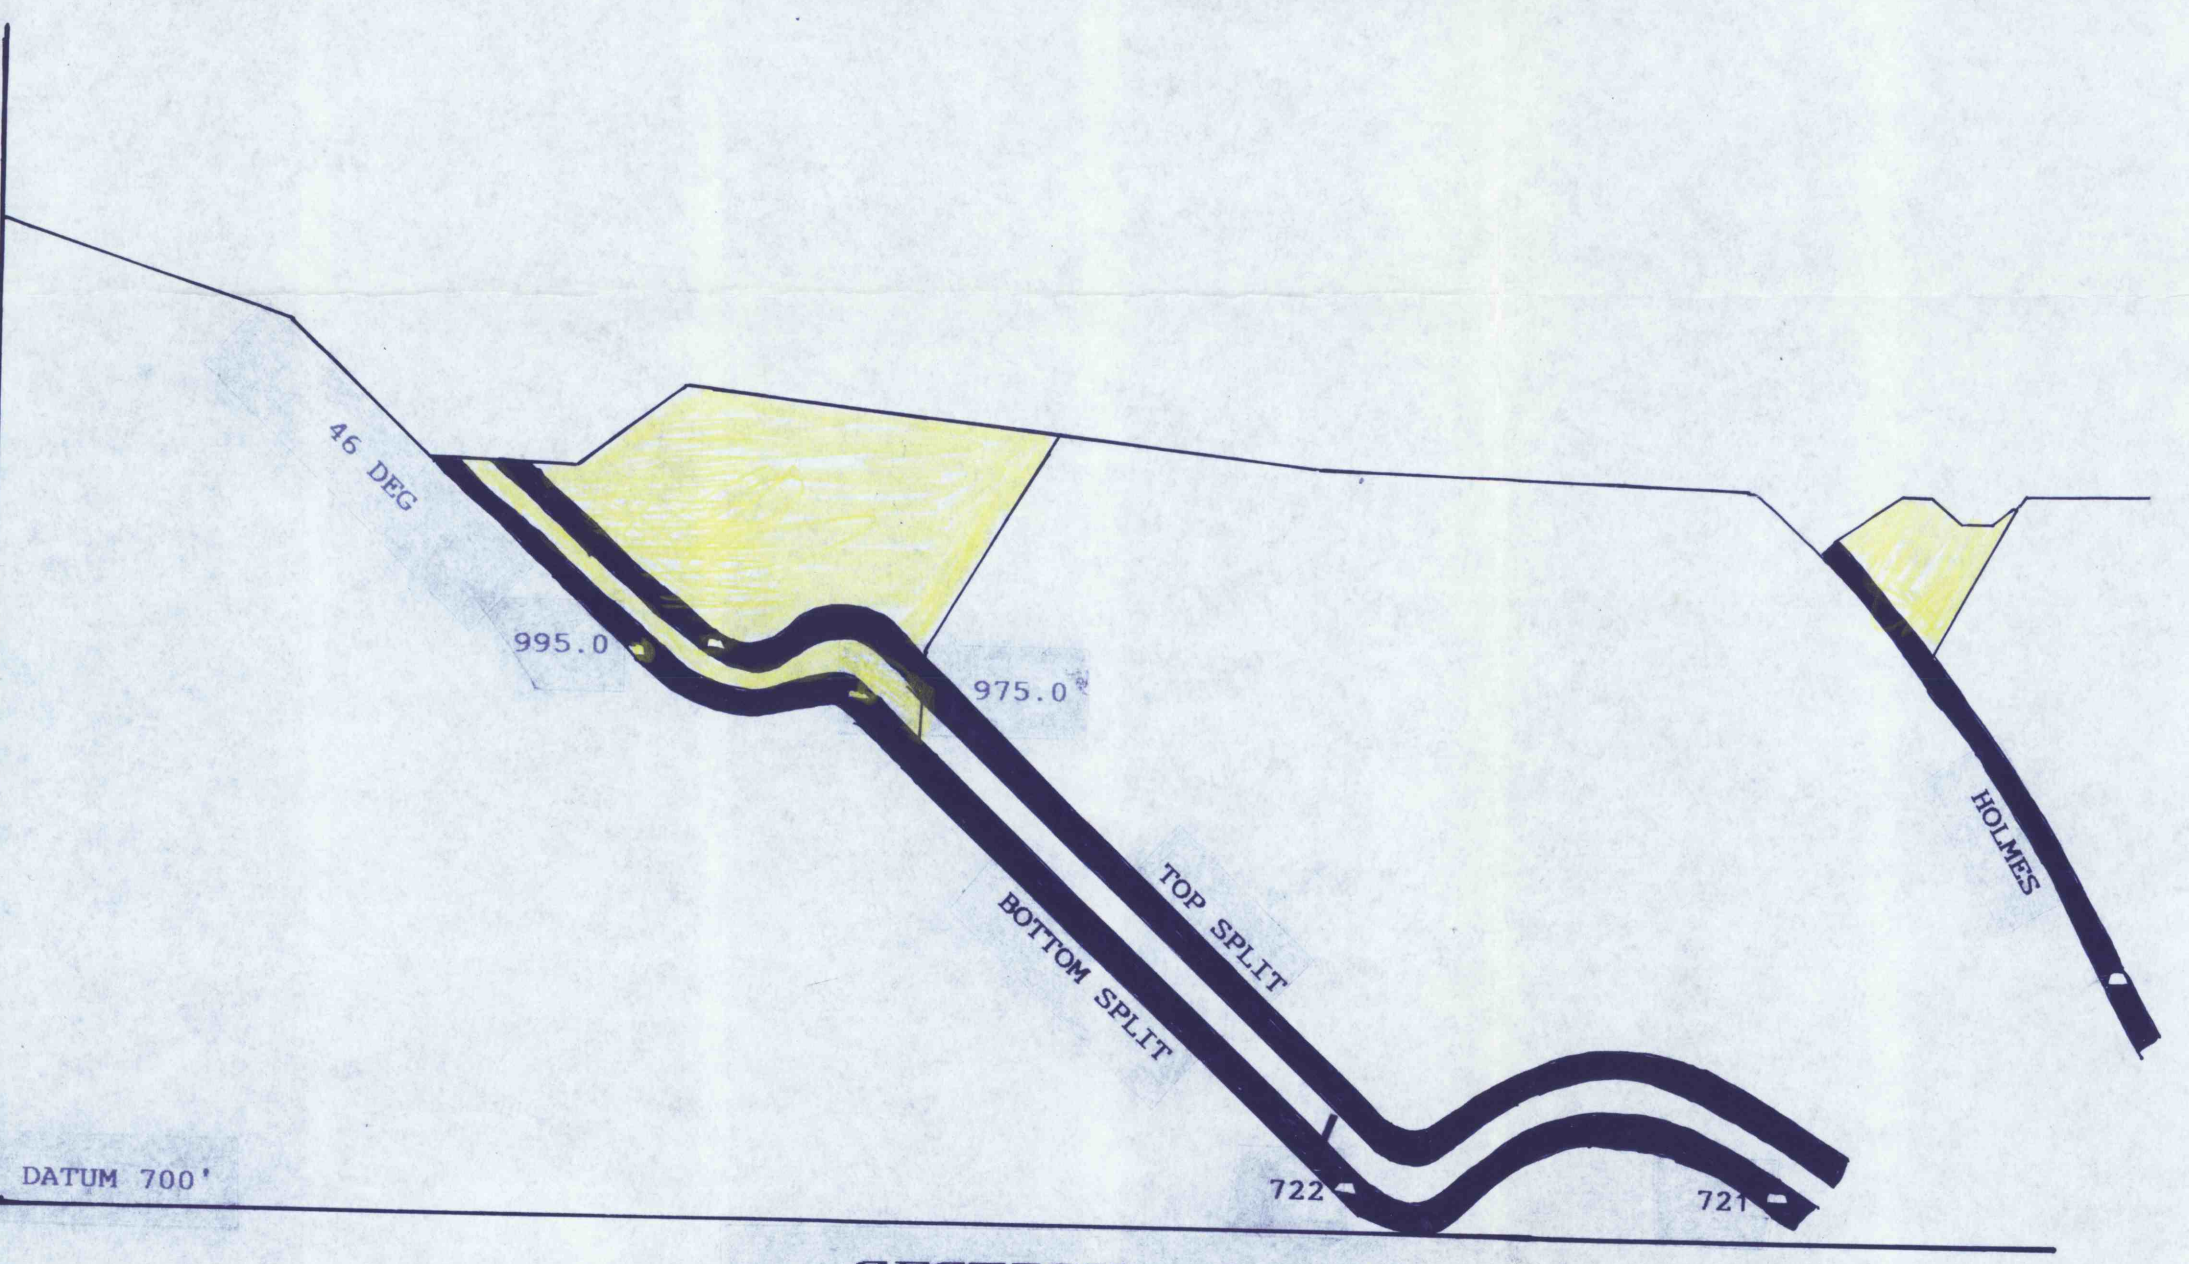

SECTION J - J

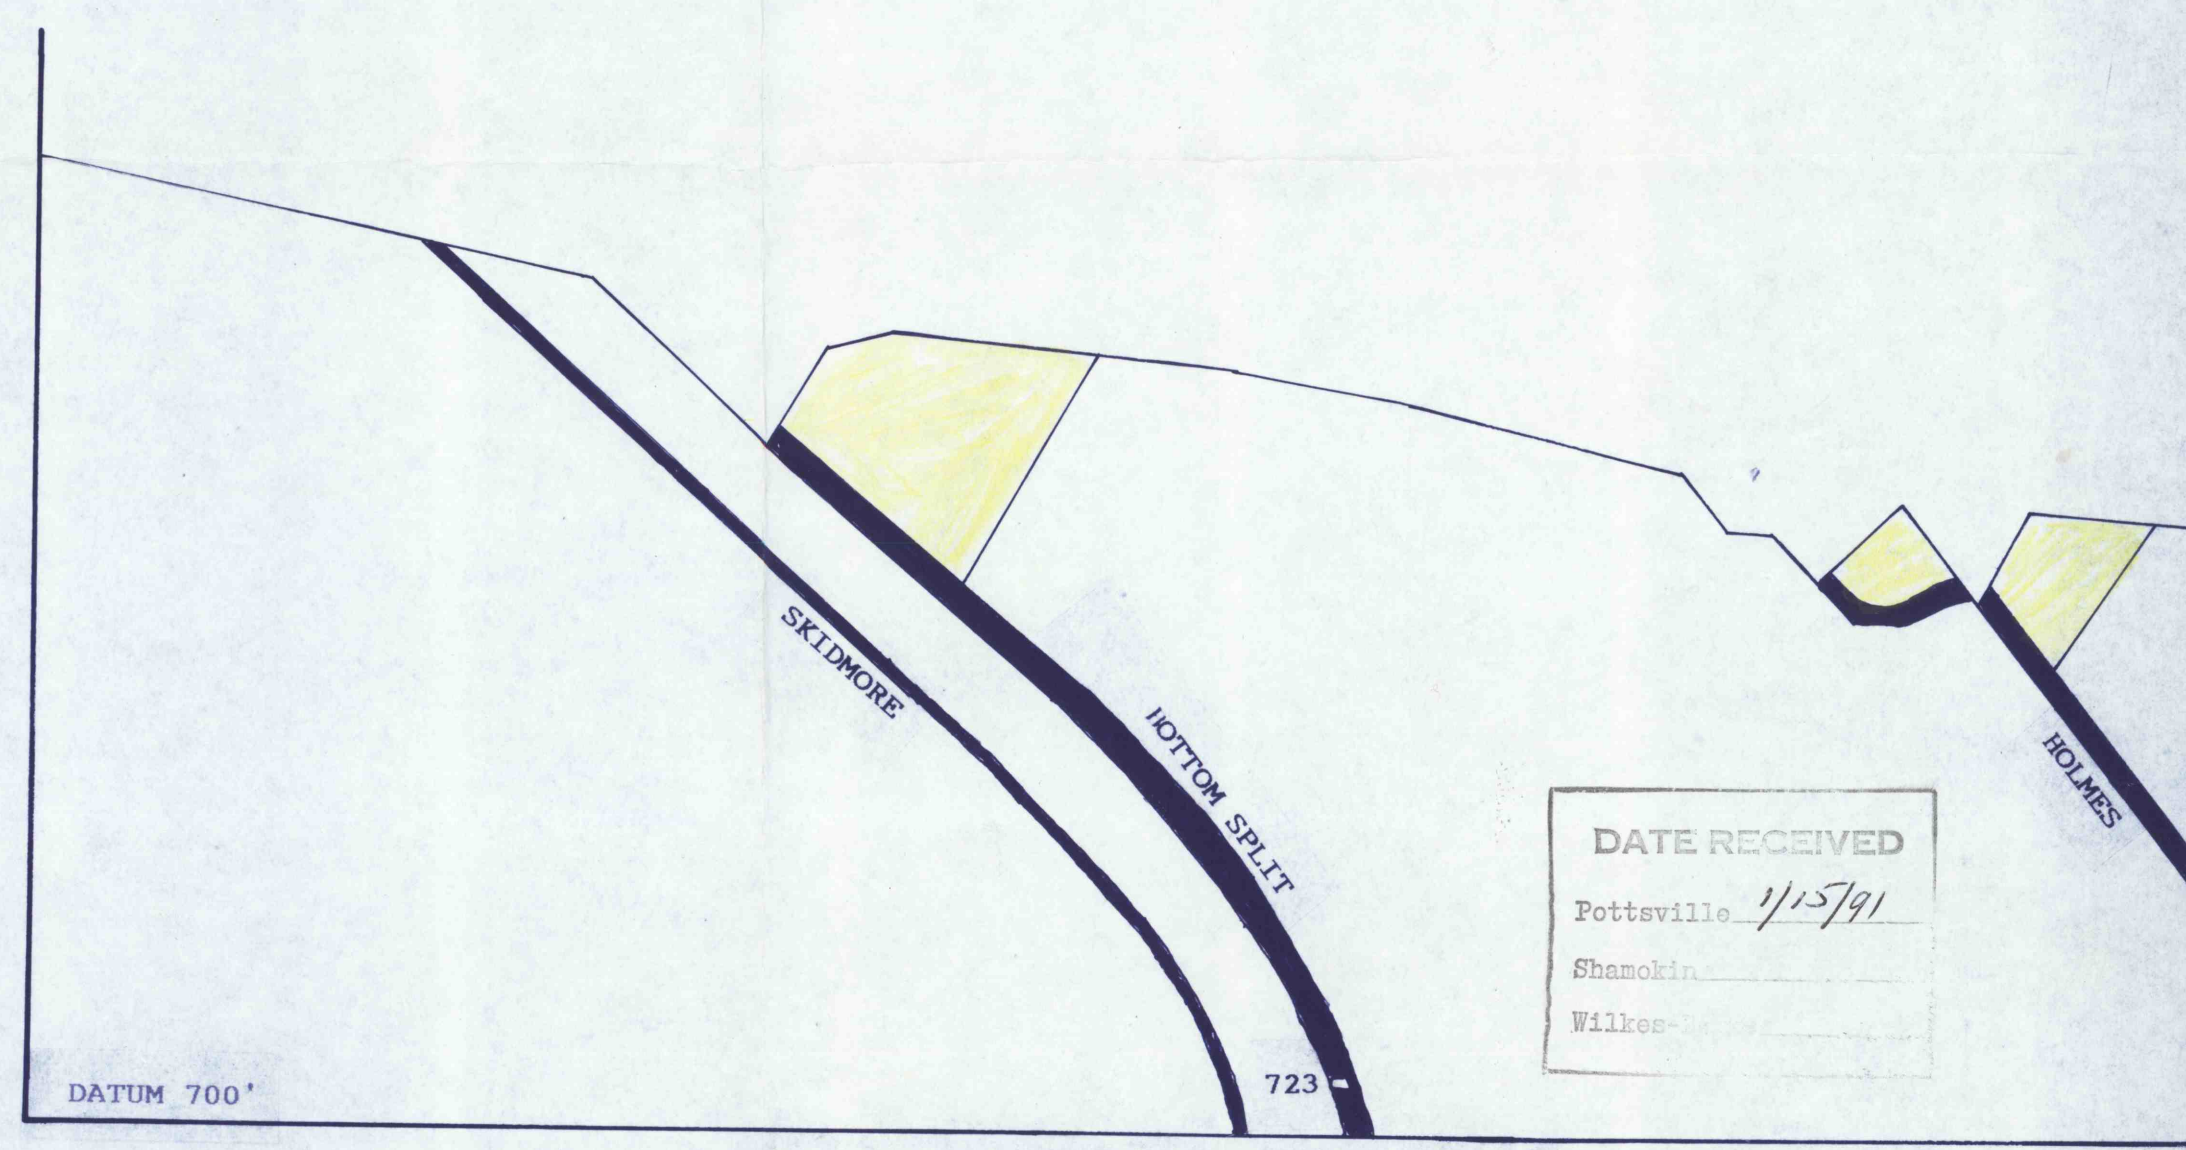

SECTION M - M

DATE RECEIVED
Pottsville 1/15/91
Shamokin
Wilkes-Barre