


JOHN BURKHART TRACT



H E G L I N S
P O R T E R

T O W N S H I P

Station	Vert. Dist.	Horiz. Dist.	Slope Dist.	Reference
1-2	302.88	127.00	333.48	Vol. 11Pg. 10
2-4	285.88	93.24	302.00	Vol. 14Pg. 3
4-Sump	57.00	18.00	60.00	
Totals	645'	239'	695'	

WILLIAM WITMAN TRACT

36-01852
Middle Split Slope mine

April B. Riedel

MINE MAP
Showing the location and extent of development of the Hatter Coal Co. slope mine. Situate on the No. 41p Middle Split and Top Split Veins, Hegins Twp., Schuylkill County, Pa.
A.B. Riedel, P.E. Sept. 14, 1974
Scale 1"=100'