


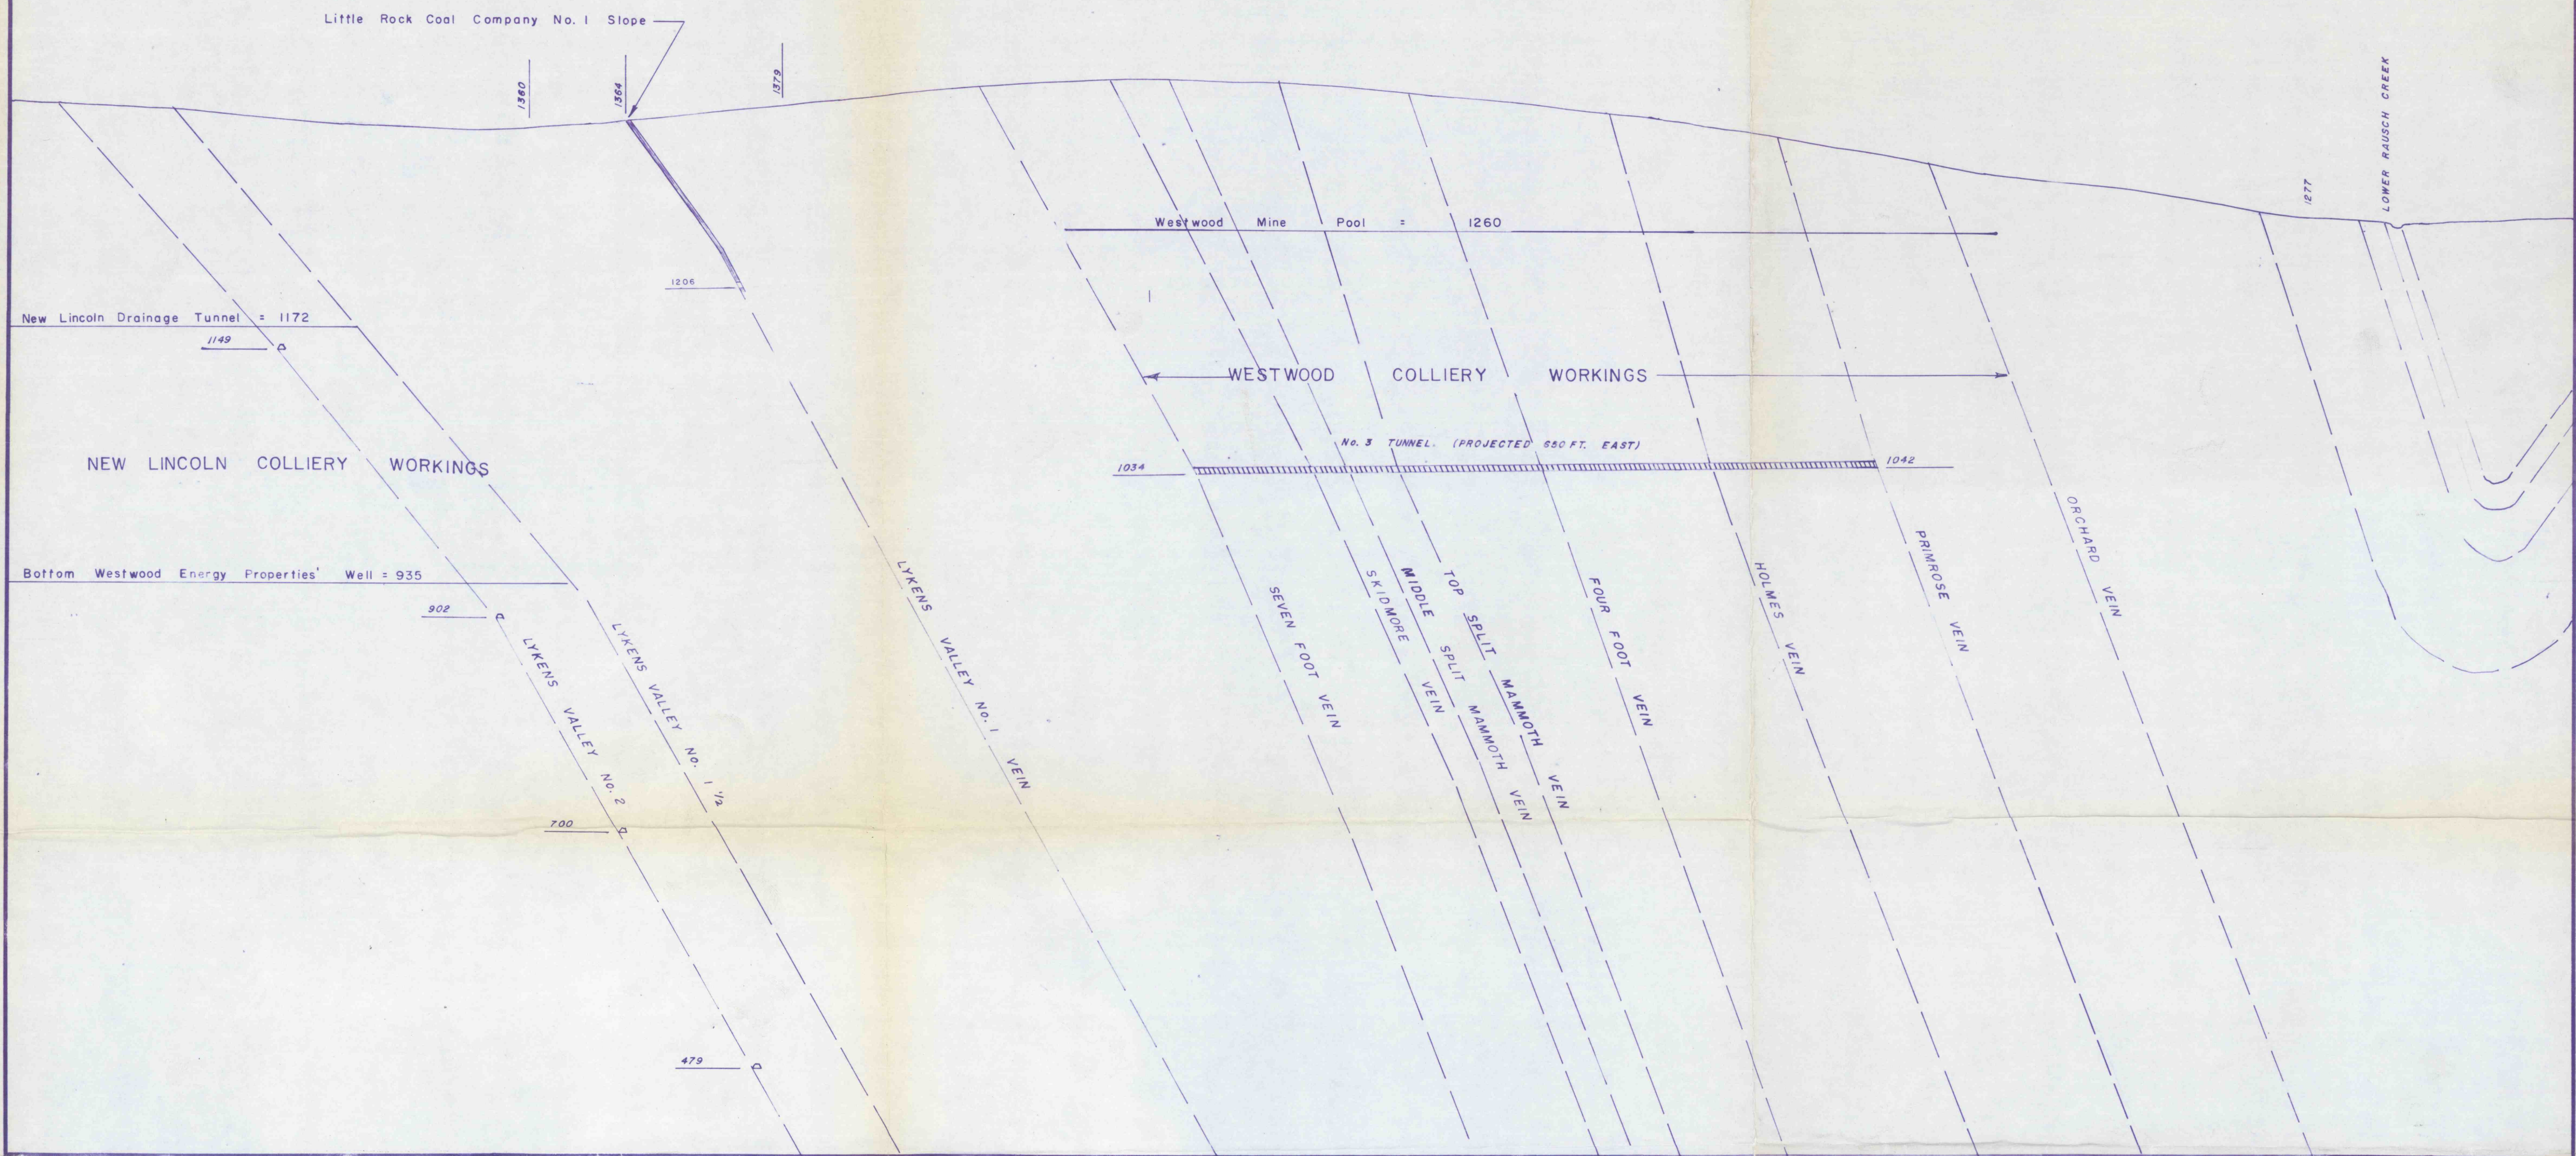

DATUM 400 ft. A.M.T.

CROSS SECTION (LOOKING WEST)

SCALE: 1" = 100'

Little Rock Coal Company
I.D. # 36-08320

Section situated 650 ft. east of Westwood Colliery's No. 3 Tunnel

January 20, 1992

David L. Williams