

RECEIVED


OCT 29 1992

U.S. DEPT. OF LABOR
MCHA
WILKES-BARRE, PA.

RECEIVED

OCT 26 1992

POTTSVILLE, PA.

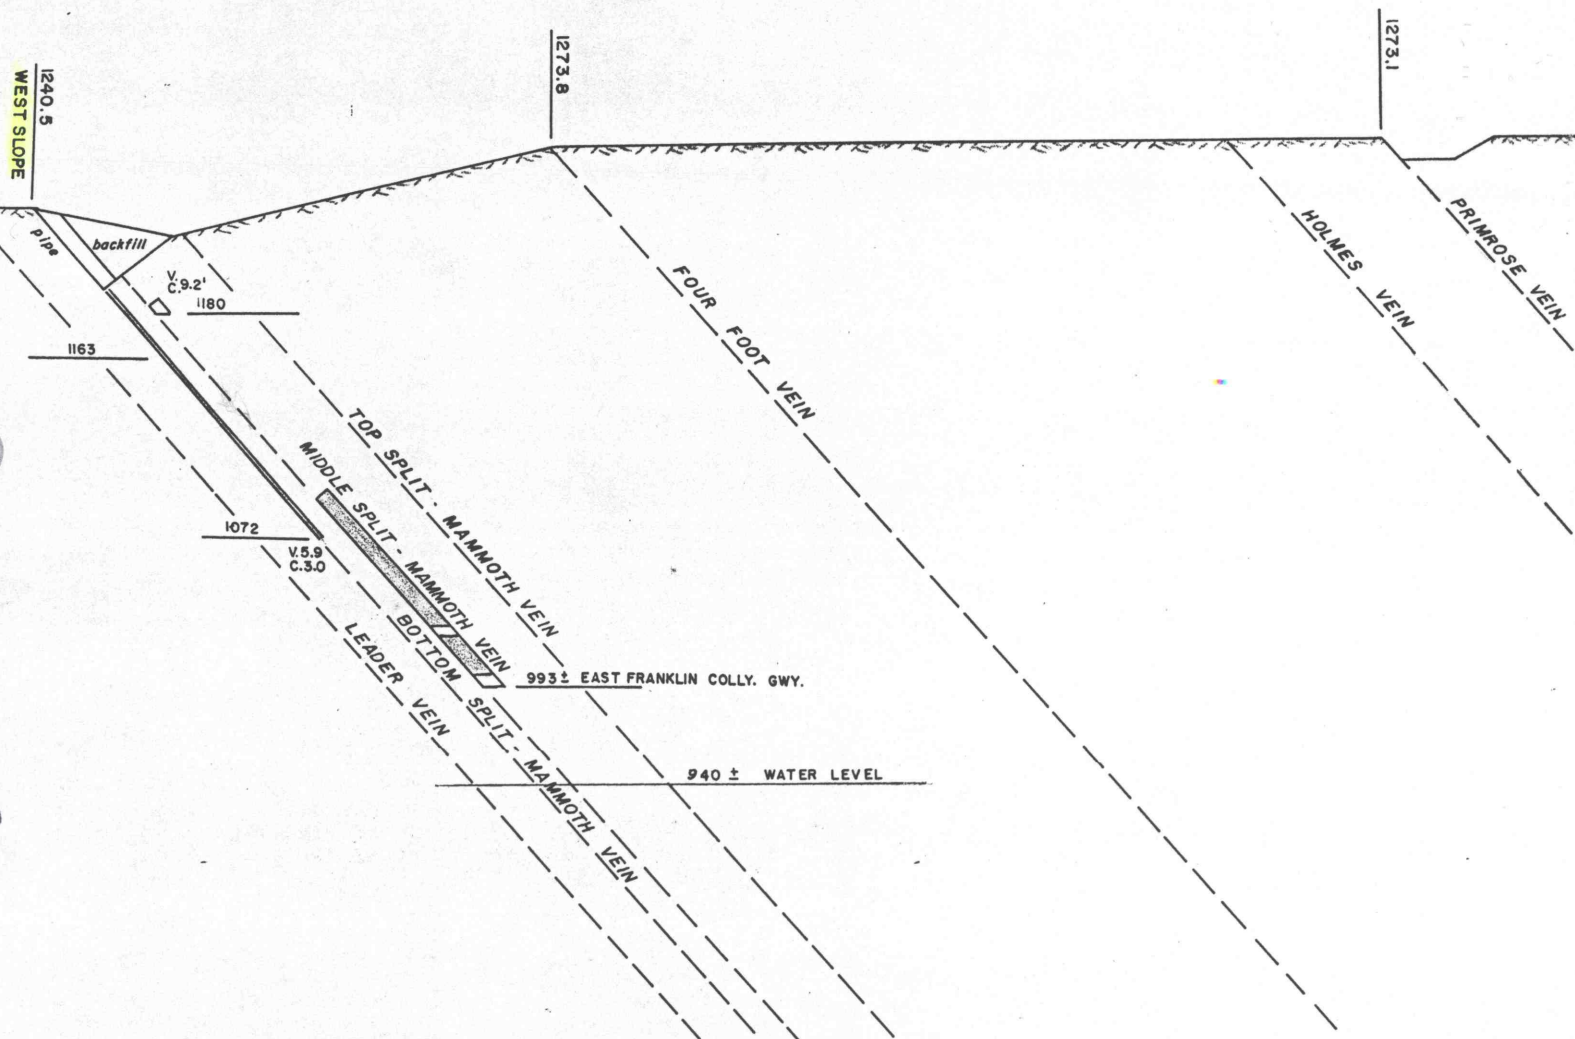

Scale 1" = 100'

CROSS SECTION LOOKING WEST THROUGH
J.R. & L. Coal Company's West Slope

Datum 800 ft. A.M.T.

I.D.# 36-08305

David L. Williams

October 14, 1992

1219