


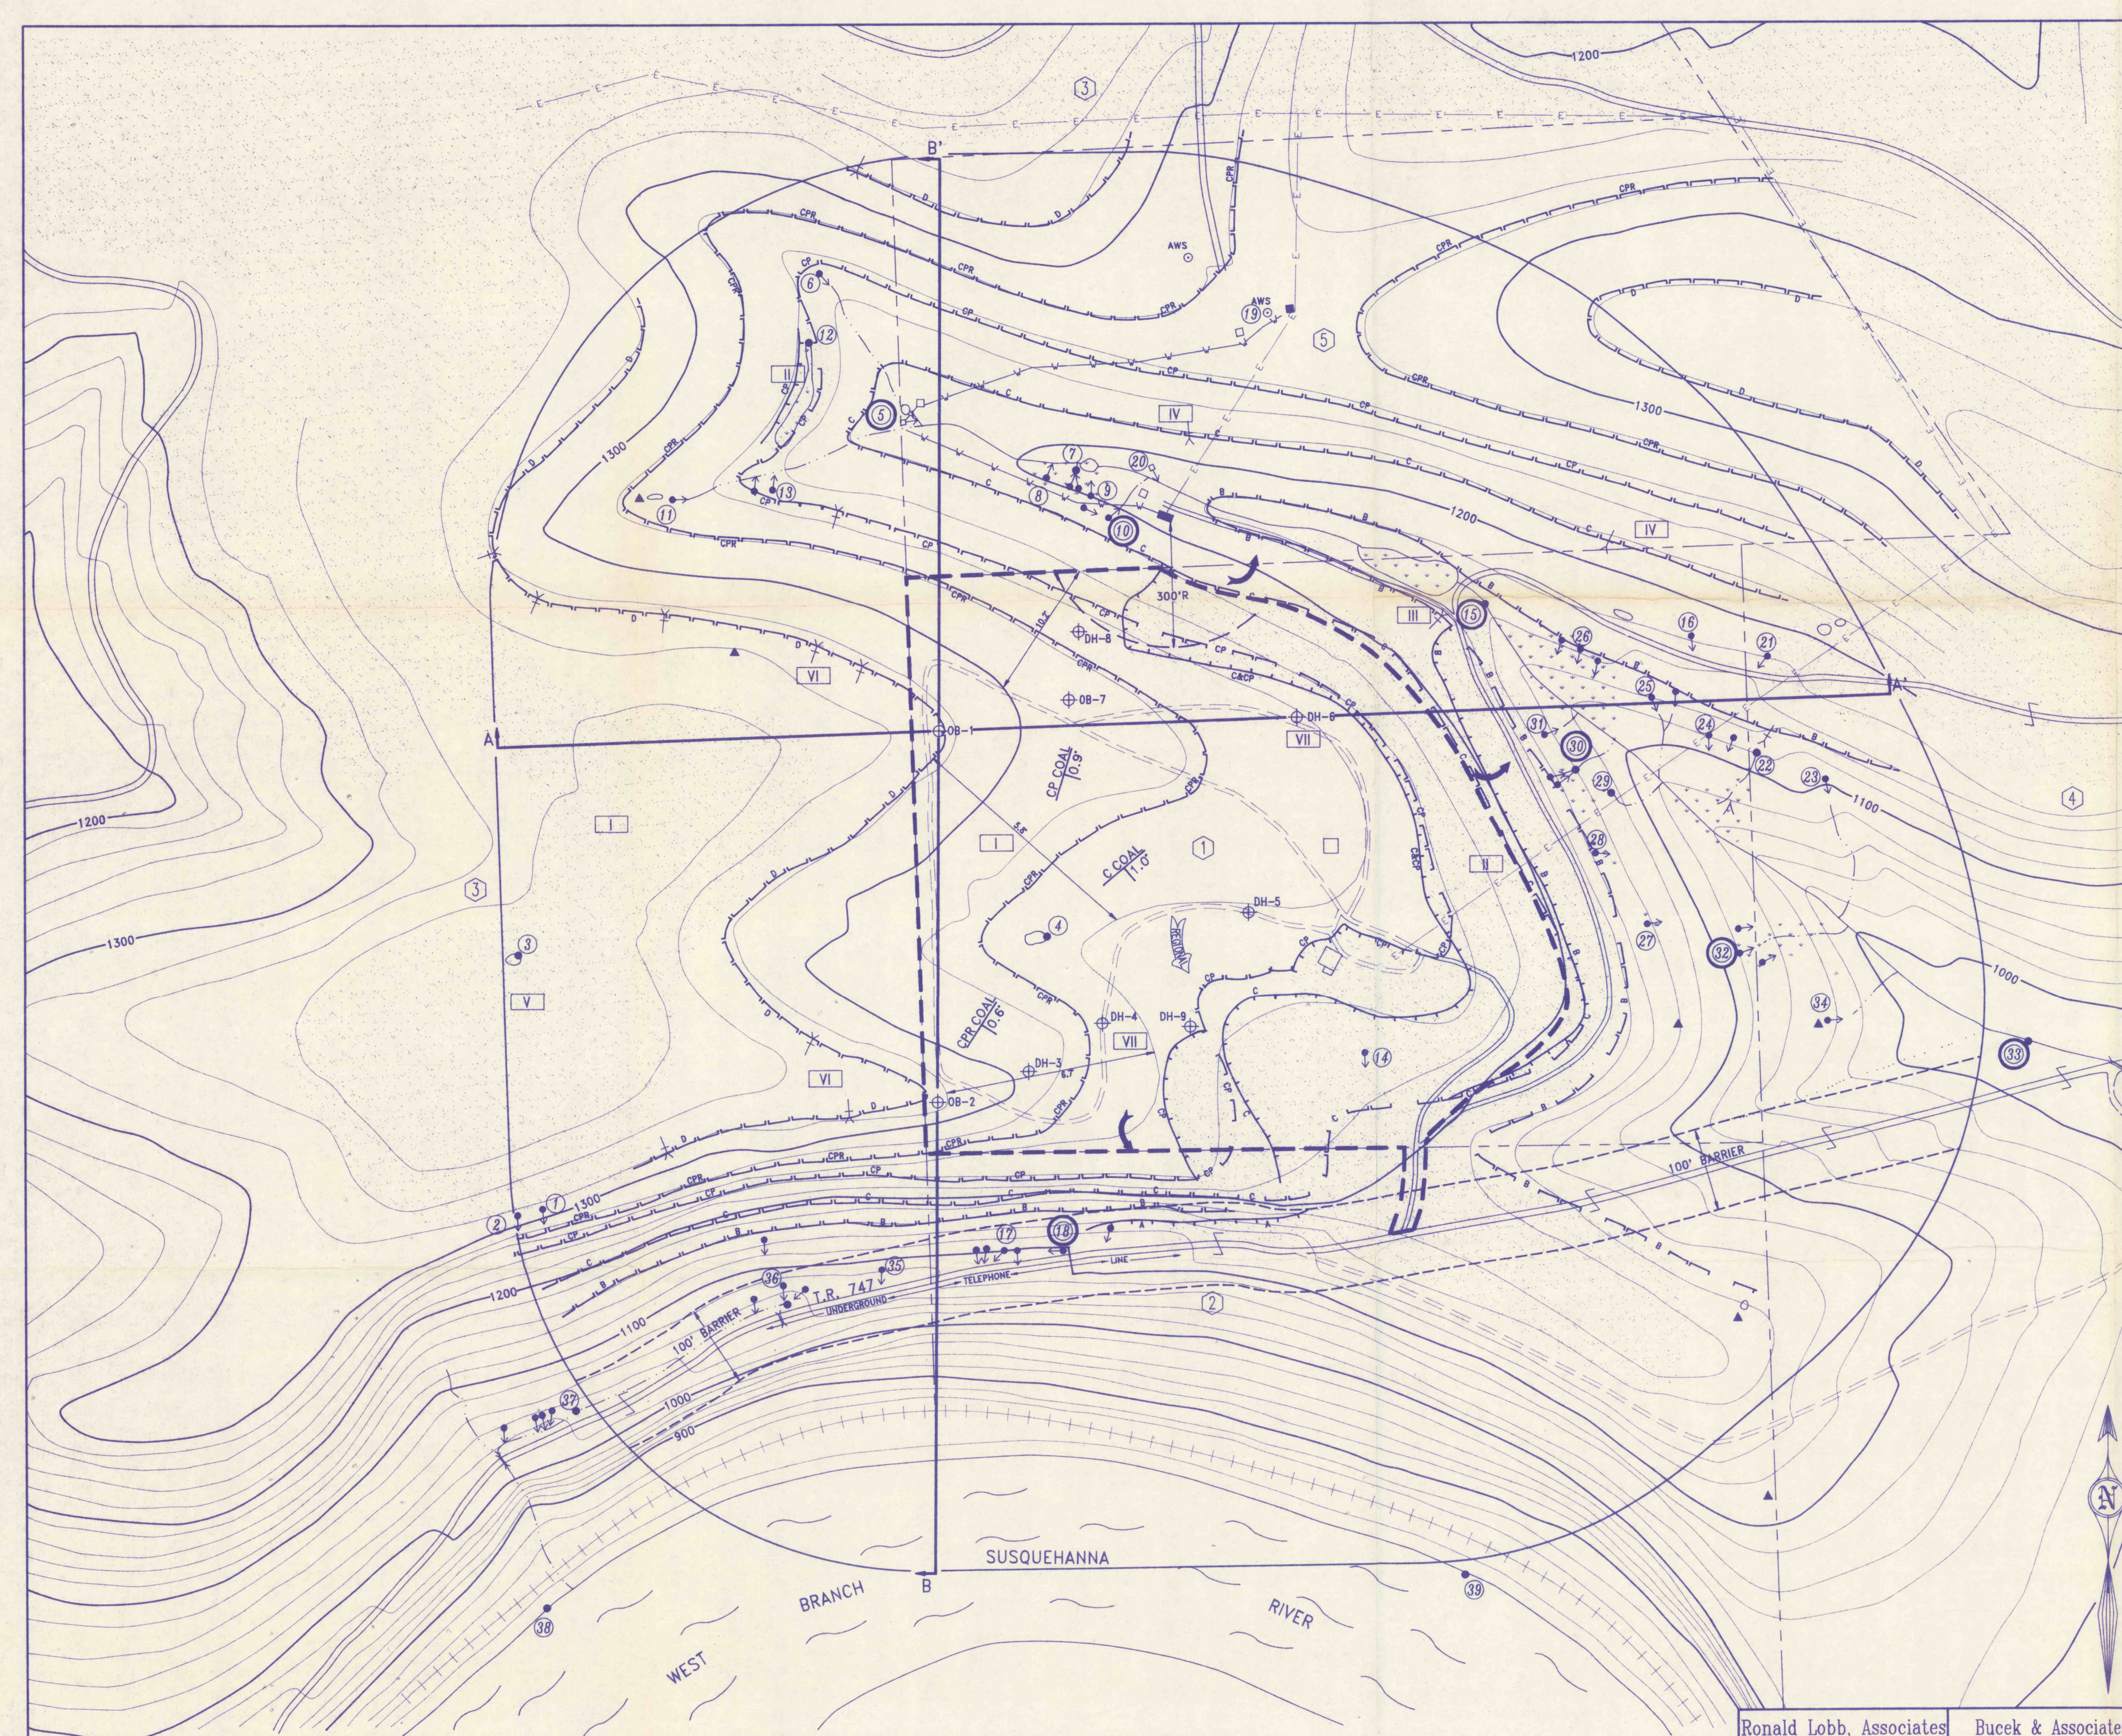

LEGEND

— Permit Area	23 Background Sample
— 1000' Limit	35 Monitoring Sample
— Property Line	— Culvert
25 Property Owner	A-A' Cross-Section
■ Dwelling	⊕ DH-1 Drill Hole Location
□ Other Building	IV Adjacent Operations
☆ Gas and Oil Wells (NA)	— Deep Mine Entry
— Gas Line (NA)	— DML Deep Mine Limit*
— Water Line	▲ Test Pit
— Electric Line	11' Slope Measurement
— Perennial Stream	D 1.2' Strike and Dip
— Intermittent Stream	~~~~~ Fault Line (NA)
— Ephemeral Stream, Drainage Way	— Highwall
Wet Area or Wetland	— Coal Cropline
Spring or Seep	— Coal Cropline, Mined Out
Developed Spring	— Cemetery (NA)
Domestic Well	Disturbed Areas, Spoils
○ Cistern (NA)	Restricted or Variance Area (NA)
AWS Abandoned Water Supply	— Barrier Area
NWS No Water Supply (NA)	
Ground Water Flow, Regional	
Ground Water Flow, Local	

*Deep Mine Limits Unknown

- SURFACE OWNERS**
1. GEORGE & TRACY TRIMPEY
 2. MID-STATE BANK & TRUST COMPANY, TRUSTEE
 3. JAMES HOFFMAN ESTATE
 4. MID-STATE BANK & TRUST COMPANY, TRUSTEE
 5. EMMA MOORE HEIRS & RIVER HILL COAL COMPANY, INC.

PRIVATE WATER SUPPLIES

SAMPLE POINT NUMBER	OWNER	TYPE	SURFACE ELEVATION (MSL)
TR-5	LILIAN MOORE	DEVELOPED SPRING	1215'
TR-19	Users: LILIAN MOORE LEO MOORE (heirs)	DUG WELL	1270'
TR-20	LILIAN MOORE FRANK	DEVELOPED SPRING	1195'

DEEP MINES

DEEP MINE KEY	SEAM	PORTAL ELEVATION
III	B	1180'
IV	C	1220'
V	C	NOT WITHIN 1000'
VI	D	1320'
VII	C	MINED OUT

KEY TO COAL SEAM DESIGNATION

Designation	Seam
A	CLARION
B	LOWER KITTANNING
C	MIDDLE KITTANNING
CP	UPPER KITTANNING
CPR	UPPER KITTANNING RIDER
D	LOWER FREEPORT

DRILL DATA TABLE

Elevation in Feet

Drill Hole	Surface Elevation	Lower Freeport (D)	Upper Kittanning Rider (CPR)	Upper Kittanning (CP)	Middle Kittanning (C)	Static Water	Date Measured
OB-1	1329.02	1322.72	1274.82	1247.02	1208.02	1210.52	6/17/92
OB-2	1323.19	—	1275.39	1242.69	1198.19	1201.99	6/17/92
DH-3	1292.80	—	1273.80	1240.20	1202.8	DRY	6/17/92
DH-4	1262.86	—	—	1244.76	1203.06	1203.86	6/17/92
DH-5	1247.98	—	—	1242.88	1201.98	1202.48	6/17/92
DH-6	1262.12	—	—	1244.12	1207.12	1207.12	6/17/92
OB-7	1295.25	—	1278.05	1251.25	1212.15	1206.95	6/17/92
DH-8	1268.31	—	—	1255.11	1216.01	DRY	6/17/92
DH-9	1240.70	—	—	1234.7	1203.70	1203.80	6/17/92

Ronald Lobb, Associates
Bucek & Associates

SEAL

SEAL

CHESTNUT RIDGE COAL COMPANY

Exhibit 6.2

Operation: TRIMPEY	Township: Karthaus	County: Clearfield
Revised: 1/93	Scale: 1" = 200'	Date: 11/3/92

From topo enlargement, assessment maps, and field reconnaissance.

RECEIVED
FEB 9 1993
HAWK RUN DISTRICT OFFICE
ACCEPTED
FEB 11 1993
HAWK RUN DISTRICT OFFICE