


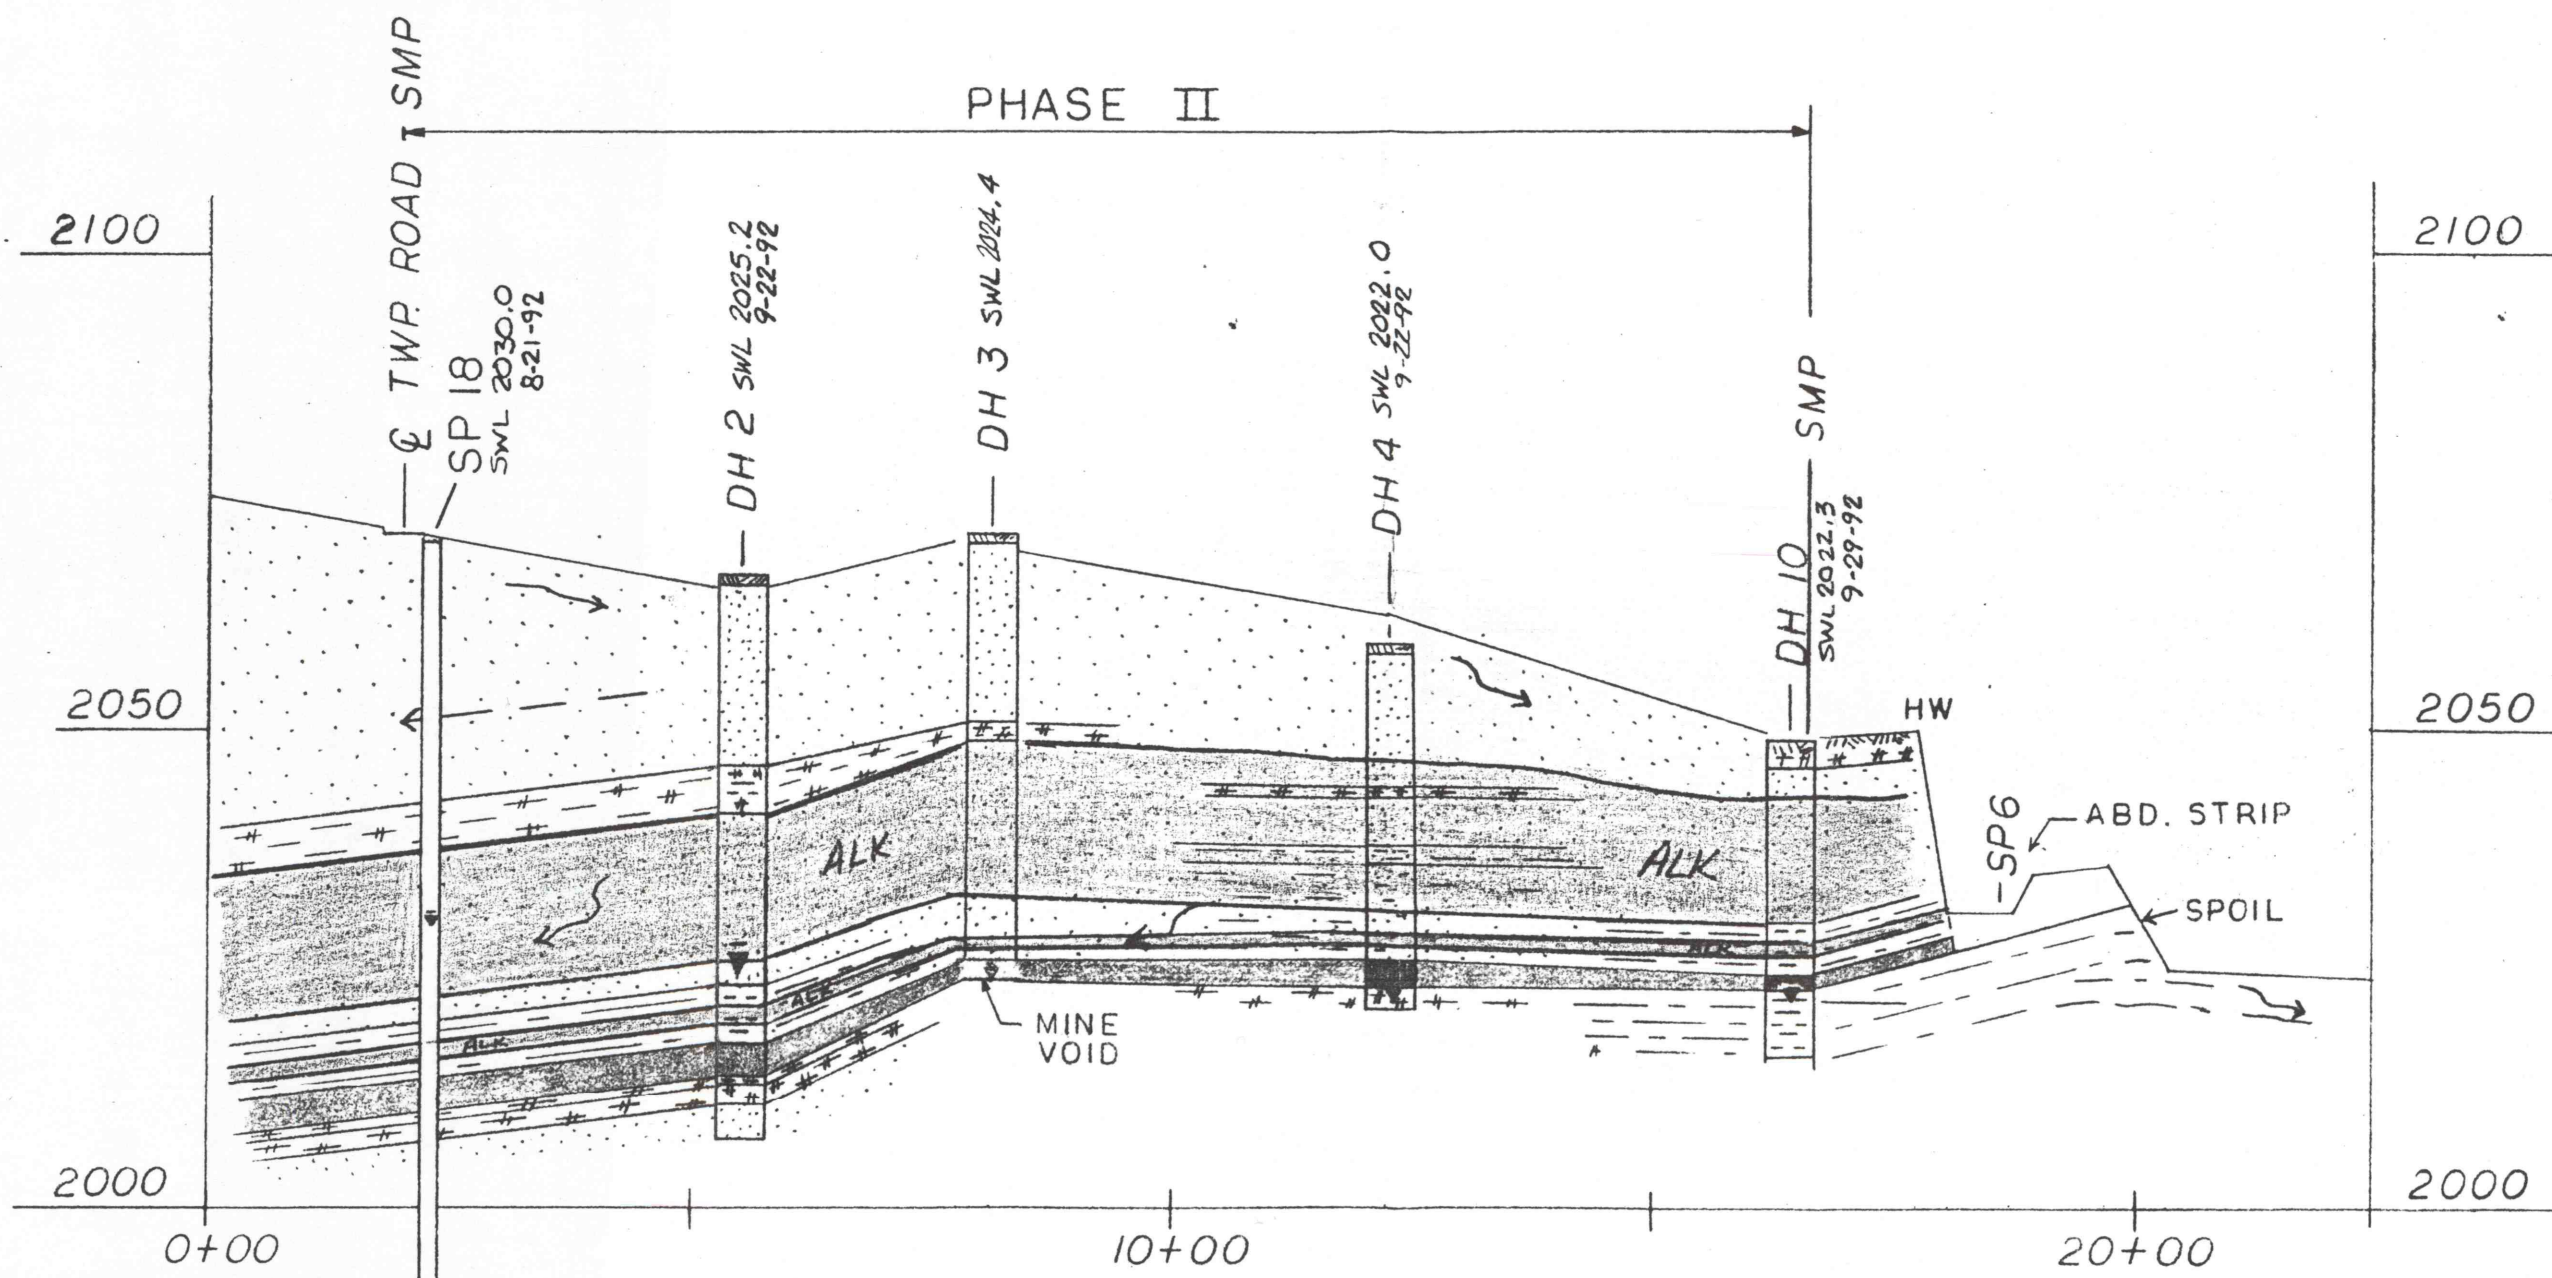

CROSS SECTION B-B'

1"=200' H — 1"=20' V

- 1268
- TOPSOIL
 - CLAY
 - SHALE
 - SILTST