


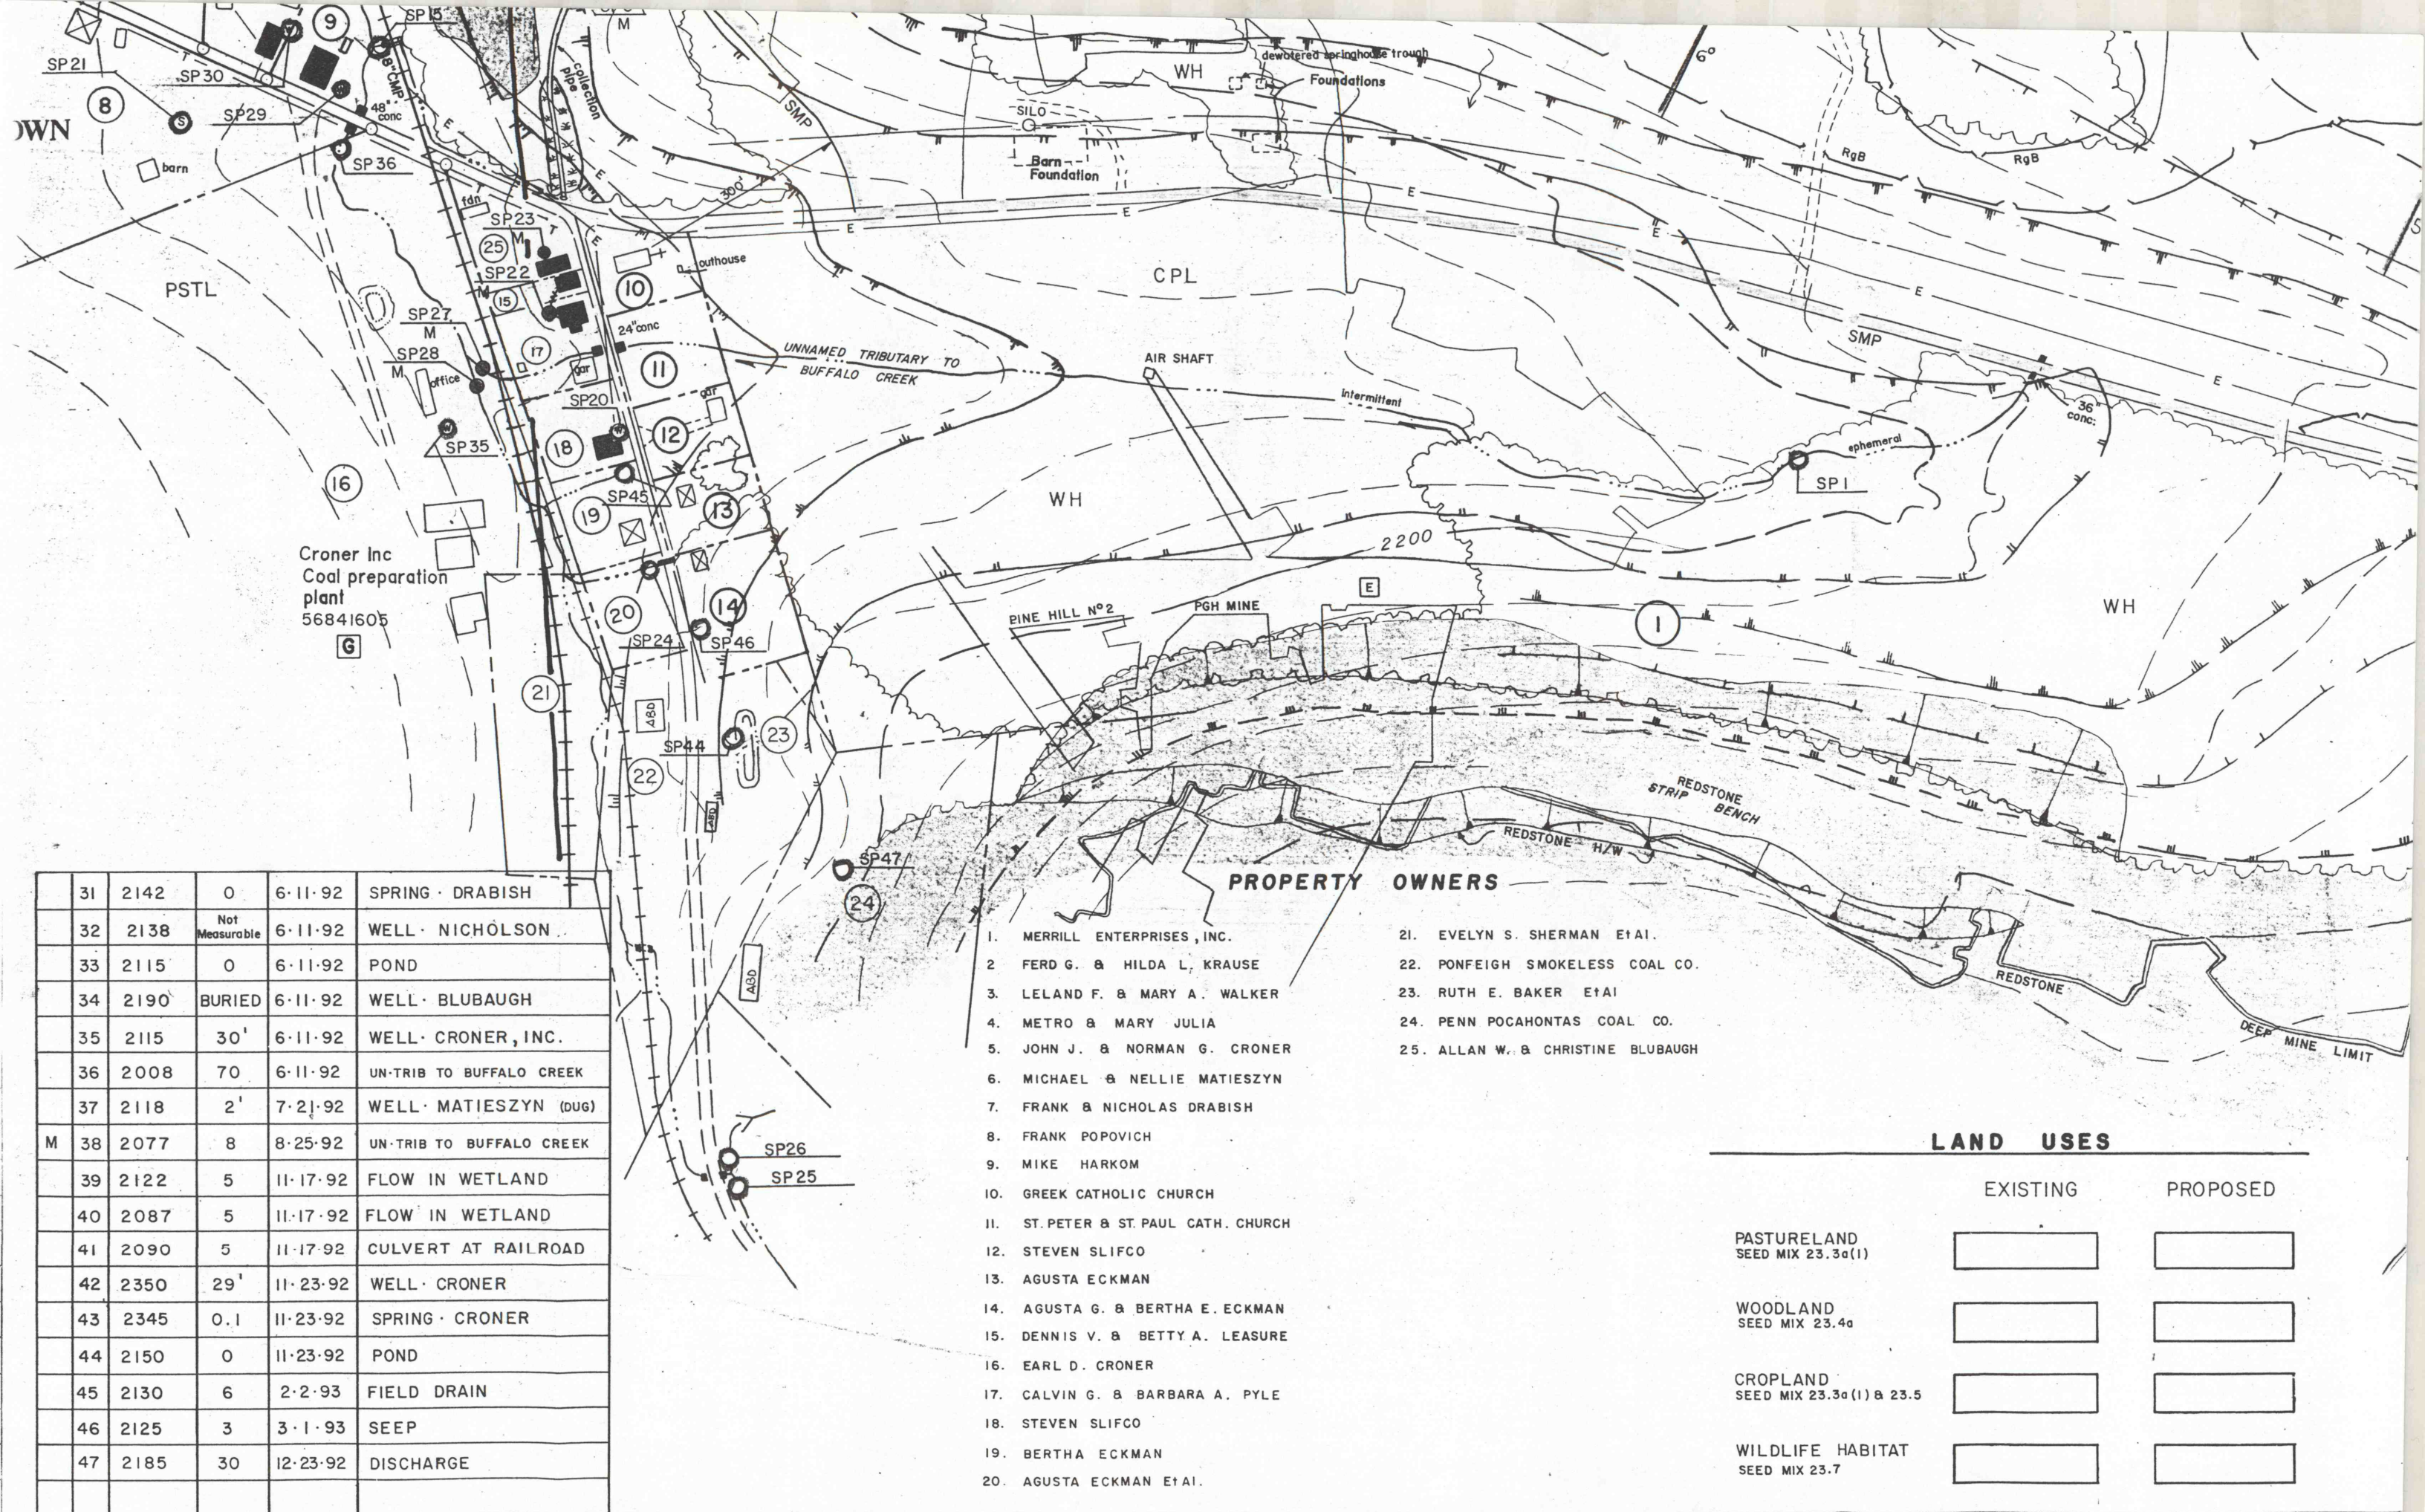

	31	2142	0	6-11-92	SPRING · DRABISH
	32	2138	Not Measurable	6-11-92	WELL · NICHOLSON
	33	2115	0	6-11-92	POND
	34	2190	BURIED	6-11-92	WELL · BLUBAUGH
	35	2115	30'	6-11-92	WELL · CRONER, INC.
	36	2008	70	6-11-92	UN-TRIB TO BUFFALO CREEK
	37	2118	2'	7-21-92	WELL · MATIESZYN (DUG)
M	38	2077	8	8-25-92	UN-TRIB TO BUFFALO CREEK
	39	2122	5	11-17-92	FLOW IN WETLAND
	40	2087	5	11-17-92	FLOW IN WETLAND
	41	2090	5	11-17-92	CULVERT AT RAILROAD
	42	2350	29'	11-23-92	WELL · CRONER
	43	2345	0.1	11-23-92	SPRING · CRONER
	44	2150	0	11-23-92	POND
	45	2130	6	2-2-93	FIELD DRAIN
	46	2125	3	3-1-93	SEEP
	47	2185	30	12-23-92	DISCHARGE

PROPERTY OWNERS

1. MERRILL ENTERPRISES, INC.

2. FERD G. & HILDA L. KRAUSE

3. LELAND F. & MARY A. WALKER

4. METRO & MARY JULIA

5. JOHN J. & NORMAN G. CRONER

6. MICHAEL & NELLIE MATIESZYN

7. FRANK & NICHOLAS DRABISH

8. FRANK POPOVICH

9. MIKE HARKOM

10. GREEK CATHOLIC CHURCH

11. ST. PETER & ST. PAUL CATH. CHURCH

12. STEVEN SLIFCO

13. AGUSTA ECKMAN

14. AGUSTA G. & BERTHA E. ECKMAN

15. DENNIS V. & BETTY A. LEASURE

16. EARL D. CRONER

17. CALVIN G. & BARBARA A. PYLE

18. STEVEN SLIFCO

19. BERTHA ECKMAN

20. AGUSTA ECKMAN ET AL.
21. EVELYN S. SHERMAN ET AL.

22. PONFEIGH SMOKELESS COAL CO.

23. RUTH E. BAKER ET AL.

24. PENN POCAHONTAS COAL CO.

25. ALLAN W. & CHRISTINE BLUBAUGH

LAND USES

	EXISTING	PROPOSED
PASTURELAND SEED MIX 23.3a(1)		
WOODLAND SEED MIX 23.4a		
CROPLAND SEED MIX 23.3a(1) & 23.5		
WILDLIFE HABITAT SEED MIX 23.7		