
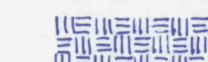
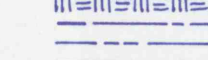
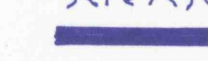


LEGEND:

-  SPOIL
-  SHALE
-  SANDSTONE
-  CLAY
-  COAL
-  STATIC WATER ELEV.

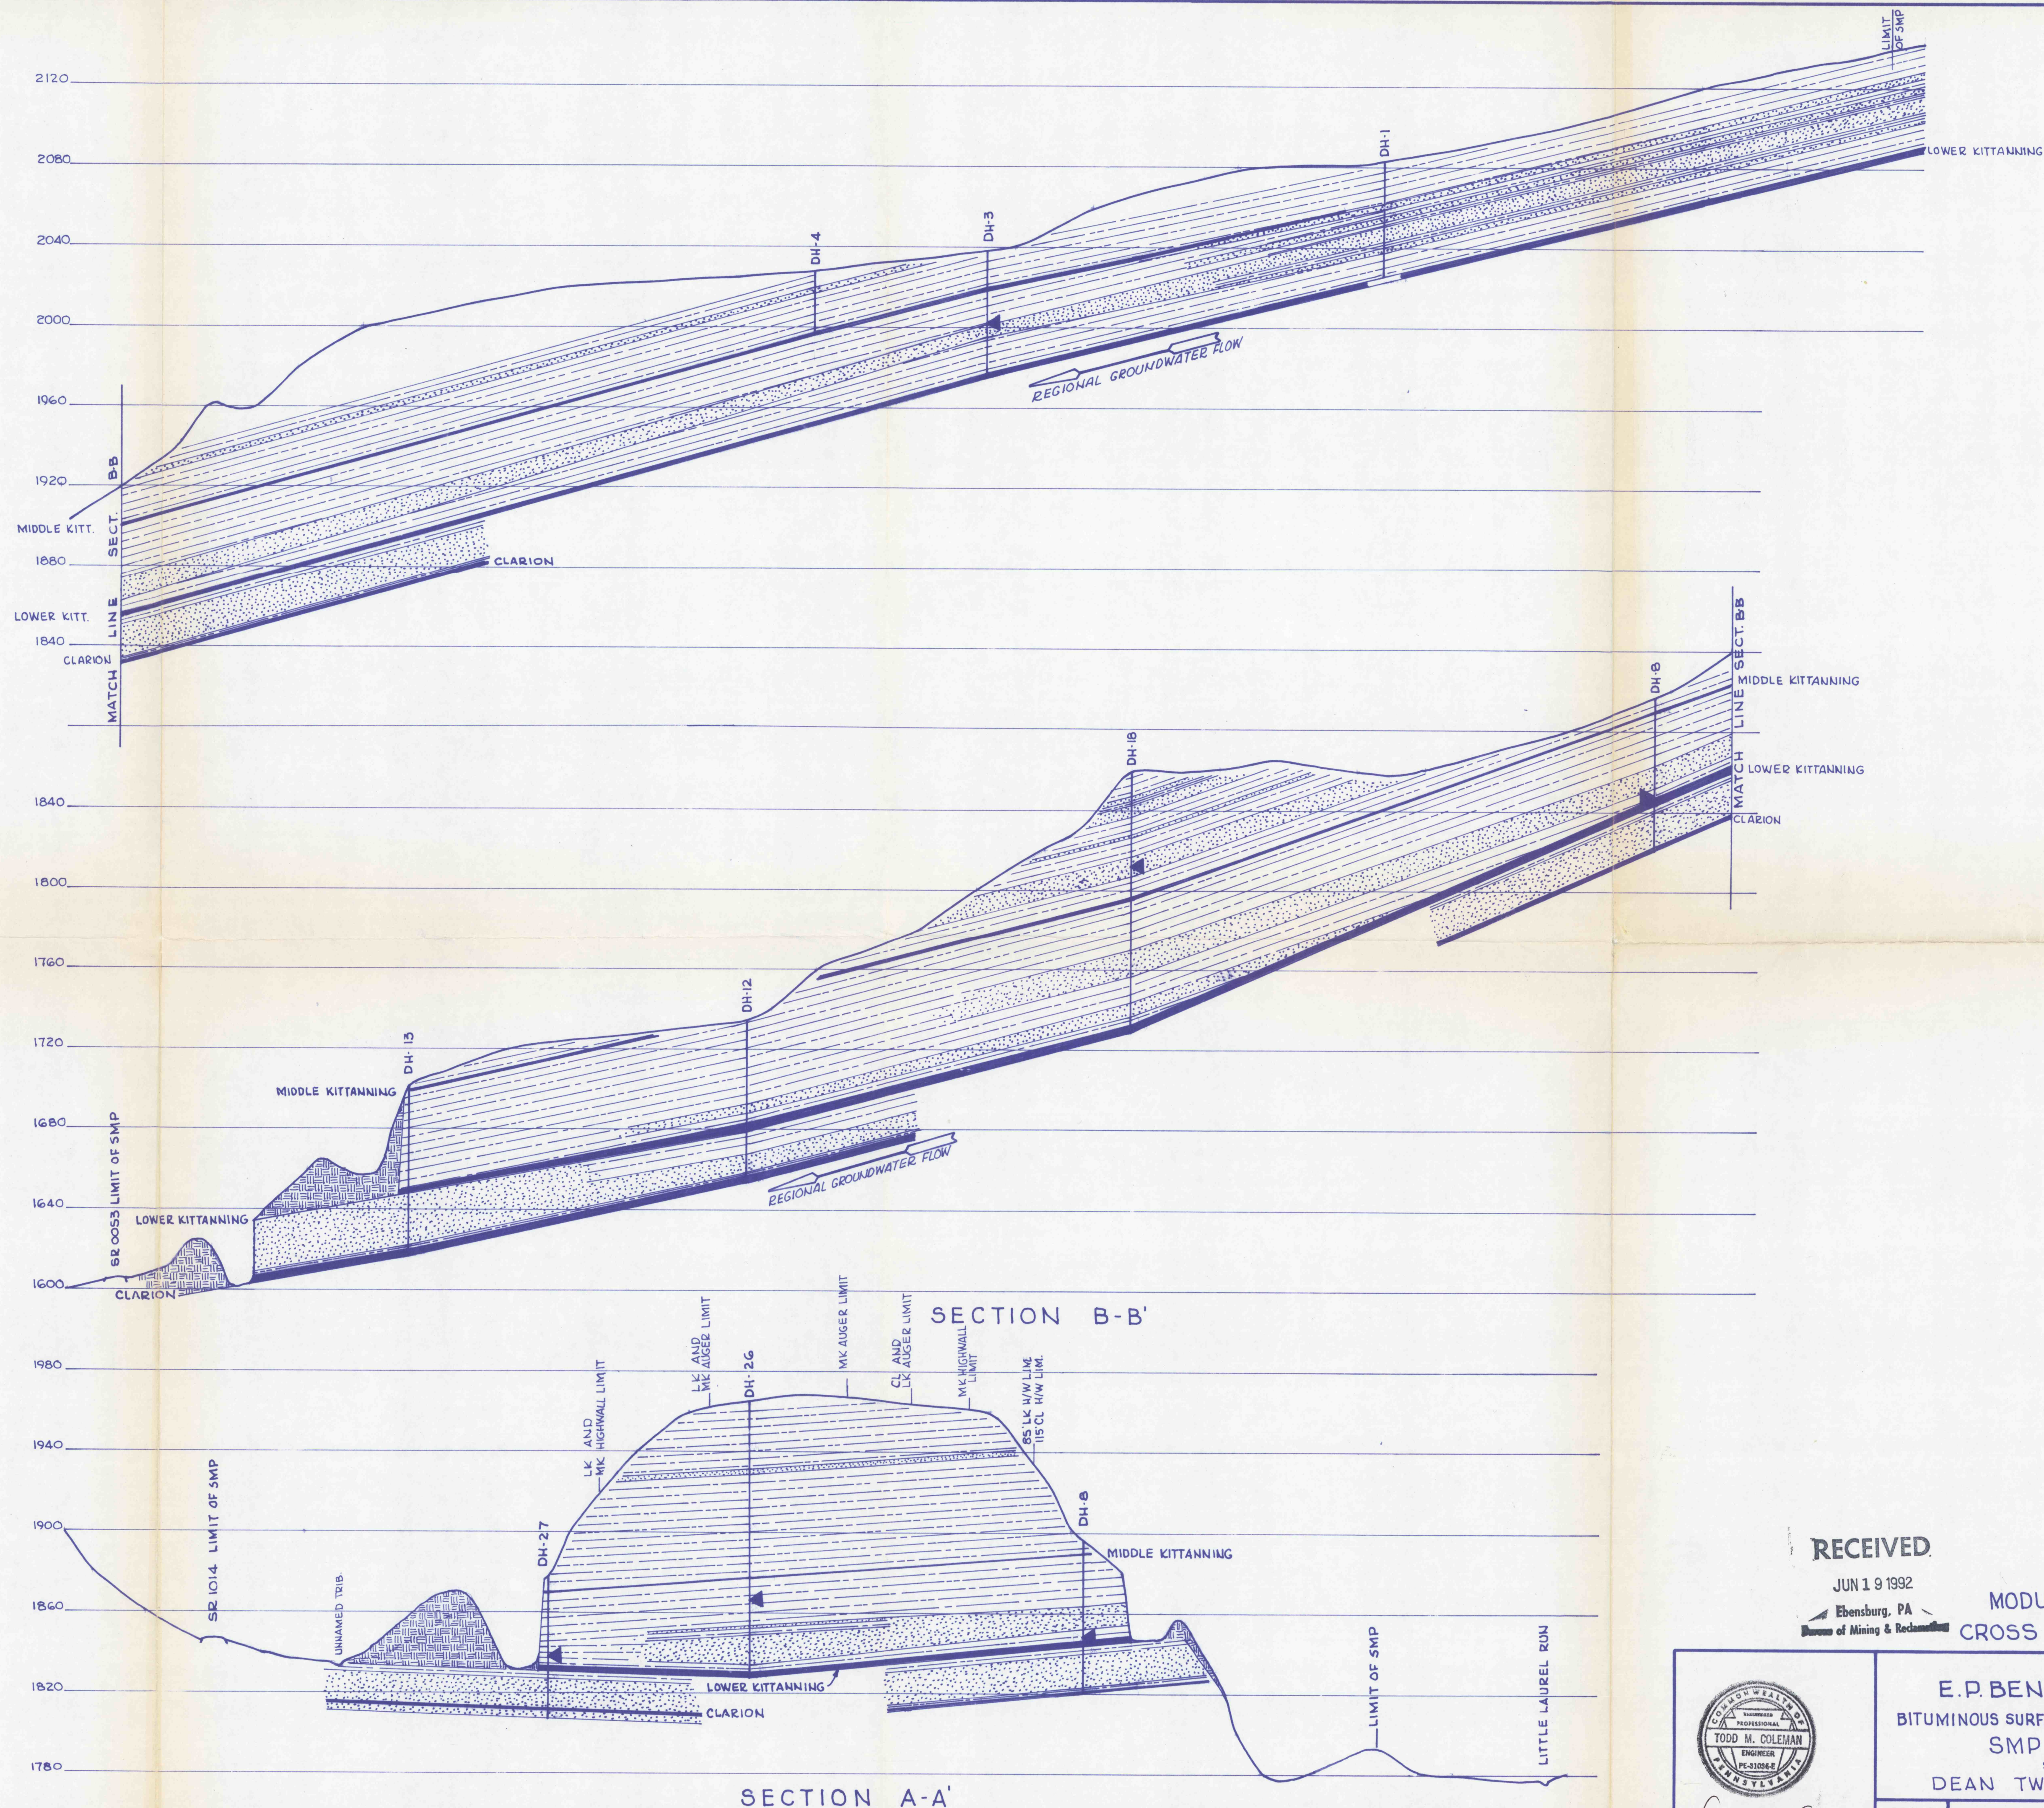


RECEIVED

JUN 19 1992

Ebensburg, PA
Bureau of Mining & Reclamation

MODULE 7.1c
CROSS SECTIONS

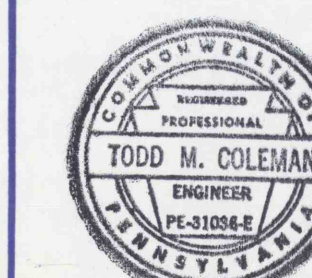

Todd M. Coleman

E.P. BENDER COAL CO.
BITUMINOUS SURFACE MINING OPERATION
SMP #
SITUATE
DEAN TWP., CAMBRIA CO., PA.

SCALE
1"=200' HOR.
1"=40' VER.

MINETECH ENGINEERS
ALTOONA, PENNSYLVANIA

DATE
JUN 11 1992