



Property Owners

- Affected Within 1,000 Feet
- James S., Gladys M. & David E. Godin
 - Waldo Fritz, etal
 - R. Kim Ankeny
 - R. Clarence Rhoads
 - Coal Junction Coal Co., Inc.
 - James & Gladys Godin
 - Jenner Twp. Municipal Water Authority
 - Nick Palasky
 - Somerset County Development Authority
 - Jean Thompson & Pearl Oldren
 - Coal Junction Coal Co., Inc.
 - Anthony Neri

WATER SAMPLE POINTS

#	Sur. Elev	Description
S-1	1980	Shaffer Spring
SW-2	2075	Pond Discharge
SW-3	2066	Pond Discharge
S-4	2079	Spring - Rhoads
S-5	1969	Spring - Shaffer
S-6	1959	Spring - Shaffer
SW-7	1918	Unnamed Trib.
MD-8	1970	Pipe at Mine Entry
MD-9	1960	Seep (Mine)
S-10	1908	Spring - Ankeny
S-11	1892	Spring
SW-12	1875	Unnamed Trib. to Hoffman Run
SW-13	1845	Hoffman Run, Upstream
S-14	1849	Spring - Fritz
S-15	1853	Spring - Fritz
SW-16	1827	Unnamed Trib. to Hoffman Run
SW-17	1815	Hoffman Run, Downstream
SW-18	1815	Quemahoning Creek, Upstream
SW-19	1813	Quemahoning Creek, Downstream
W-20	1930	Well
S-21	1903	Spring - Coal Junction
S-22	1917	Spring - Coal Junction
S-23	1920	Spring - Coal Junction
S-24	1900	Spring - Neri
SW-25	1935	Impounded Water
S-26	2000	Spring

▲ Monitoring Points


DRILL HOLE DATA

DH #	Sur. Elev.	Bottom of Coal		
		Mohoning	U.F.	M.K.
OB-1	2075.76		2005.76	
OB-2	2078.5		1972.50	
OB-3	1980.0		1928.0	1897.0
OB-4	2010.0		1986.0	1947.0
DH-5	1982.6		1938.6	
DH-6	1981.0		1924.5	
DH-7	1956.1		1924.1	
DH-8	1972.3		1932.8	
DH-9	1984.5		1938.5	
DH-10	2003.9		1948.4	
DH-11	2018.0		1957.5	
DH-12	2045.1	2029.1	1965.1	
DH-13	2056.9	2031.9	1965.9	
DH-14	2066.0		1958.0	

MAP LEGEND

All map symbols are standard, unless otherwise noted.

- C.D. 2 Collection Ditch
- D.D. 3 Diversion Ditch
- E/S 4 Sediment Pond
- Treatment Ponds
- Background Sample
- Monitoring Point
- Well
- Spring
- Drainage Pattern
- Slope
- Strike & Dip
- Coal Outcrop
- Filter Fence
- Energy Dissipator
- Electric Line
- Water Line
- Geologic X-section
- Prime Farmland
- Previously Strip Mined
- Surface or Deep Mined (see Module 7.5)
- Drill Hole

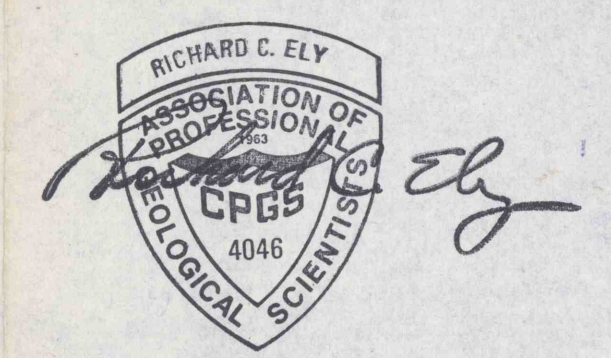

RECEIVED

MAY 29 1992

Ebensburg, PA
Bureau of Mining & Reclamation

Exhibit 6.2


Environmental Resources Map

ELY & FRENCH ASSOC., INC.

Godin Brothers, Inc.

Shaffer Mine

Jenner Twp., Somerset Co., PA
Scale: 1" = 400' Date: May 26, 1992

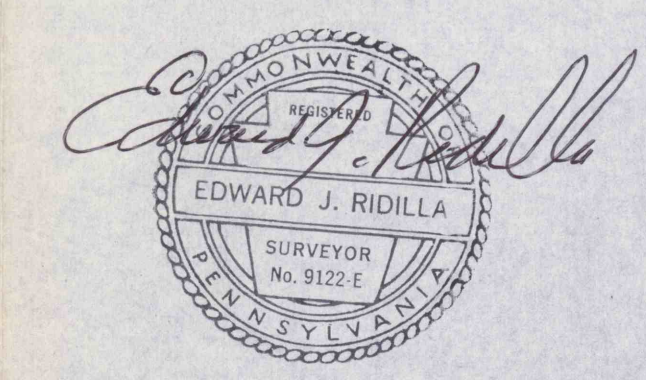

REMARKS: 5-29-91