




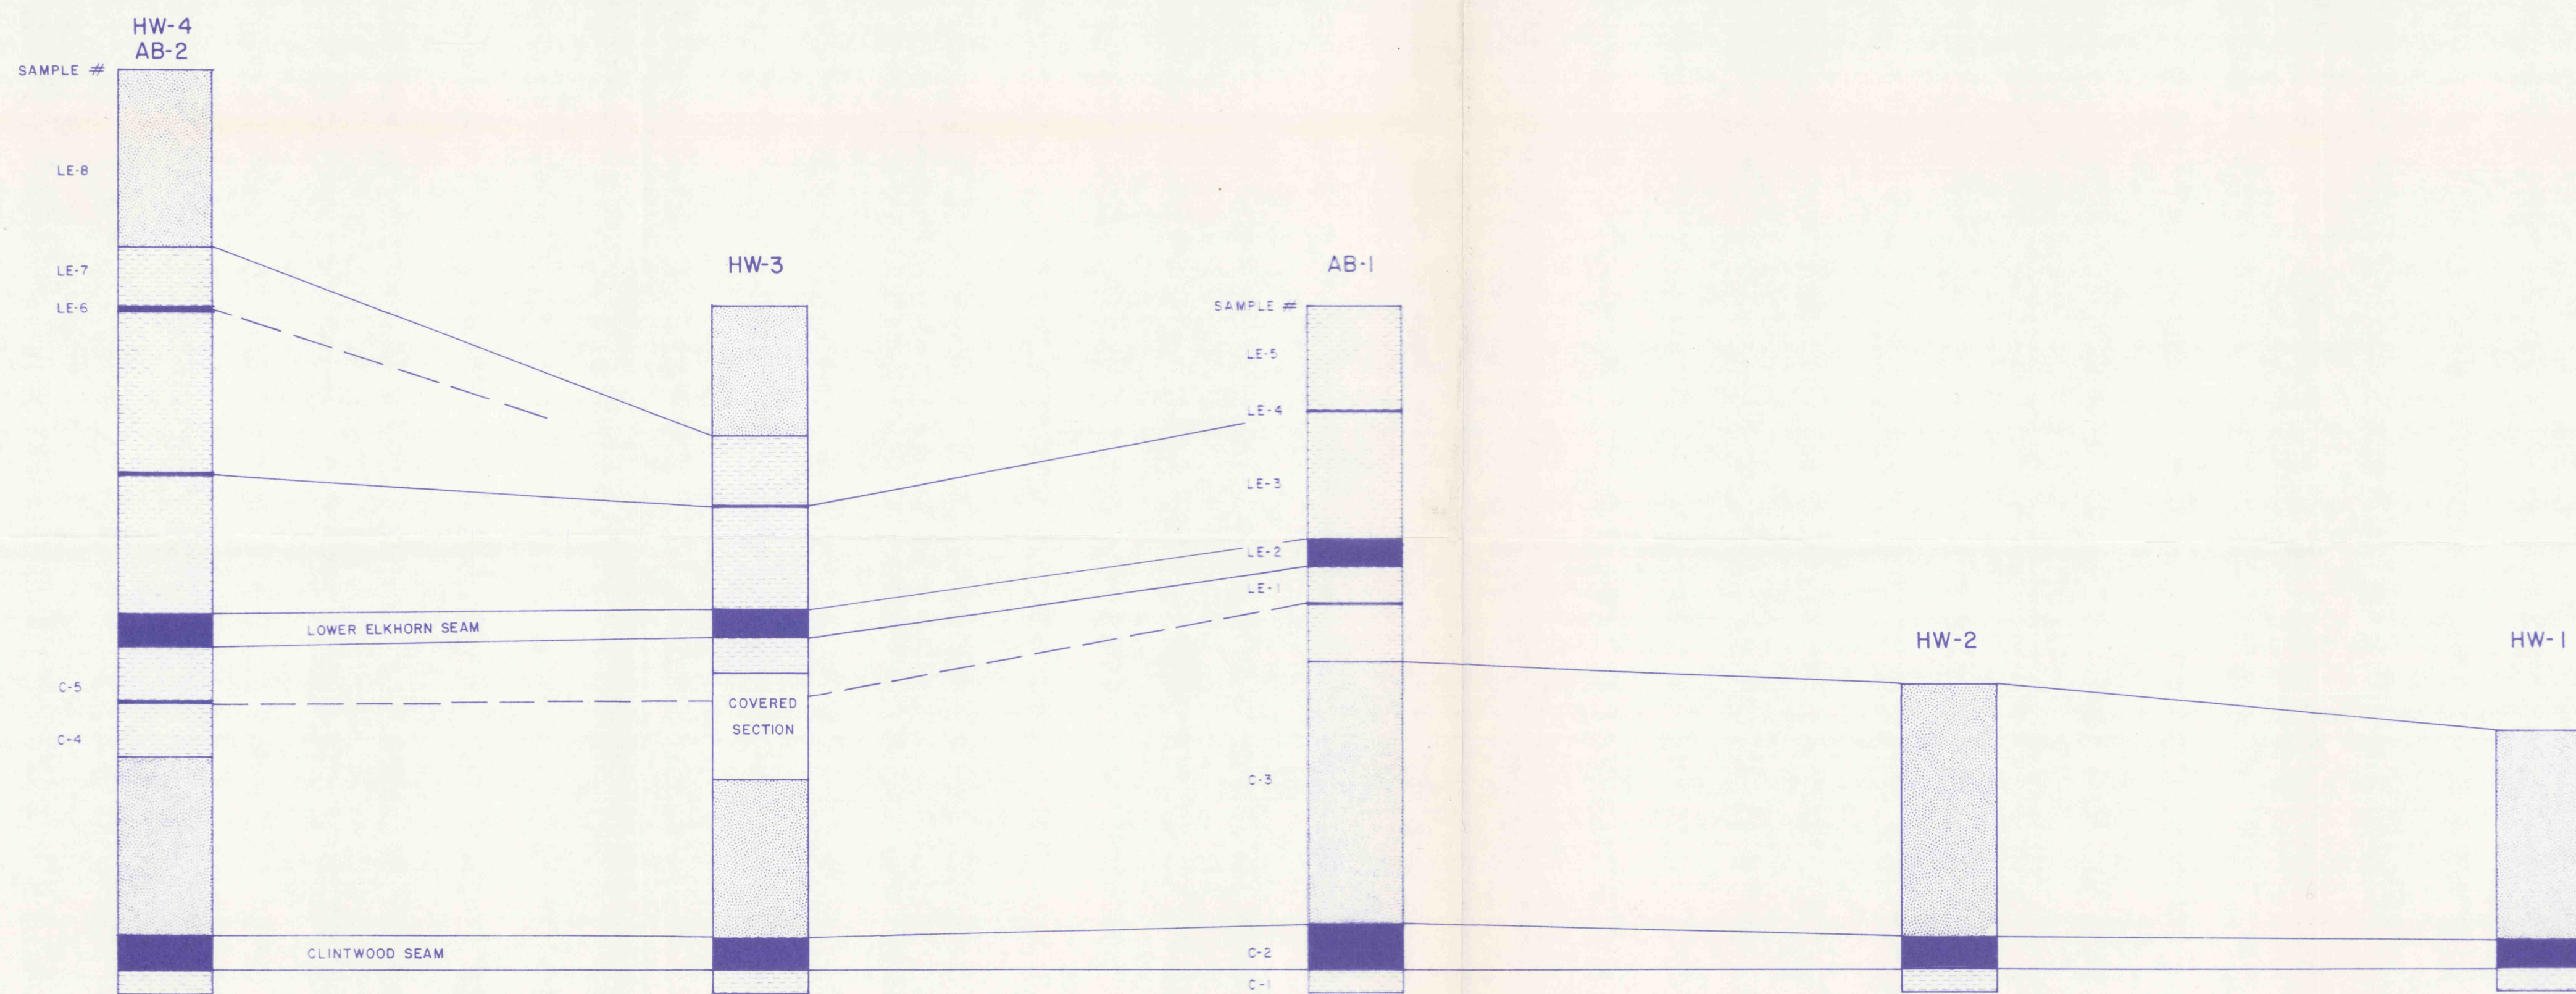


SECTION A-CLINTWOOD AND LOWER ELKHORN SEAMS

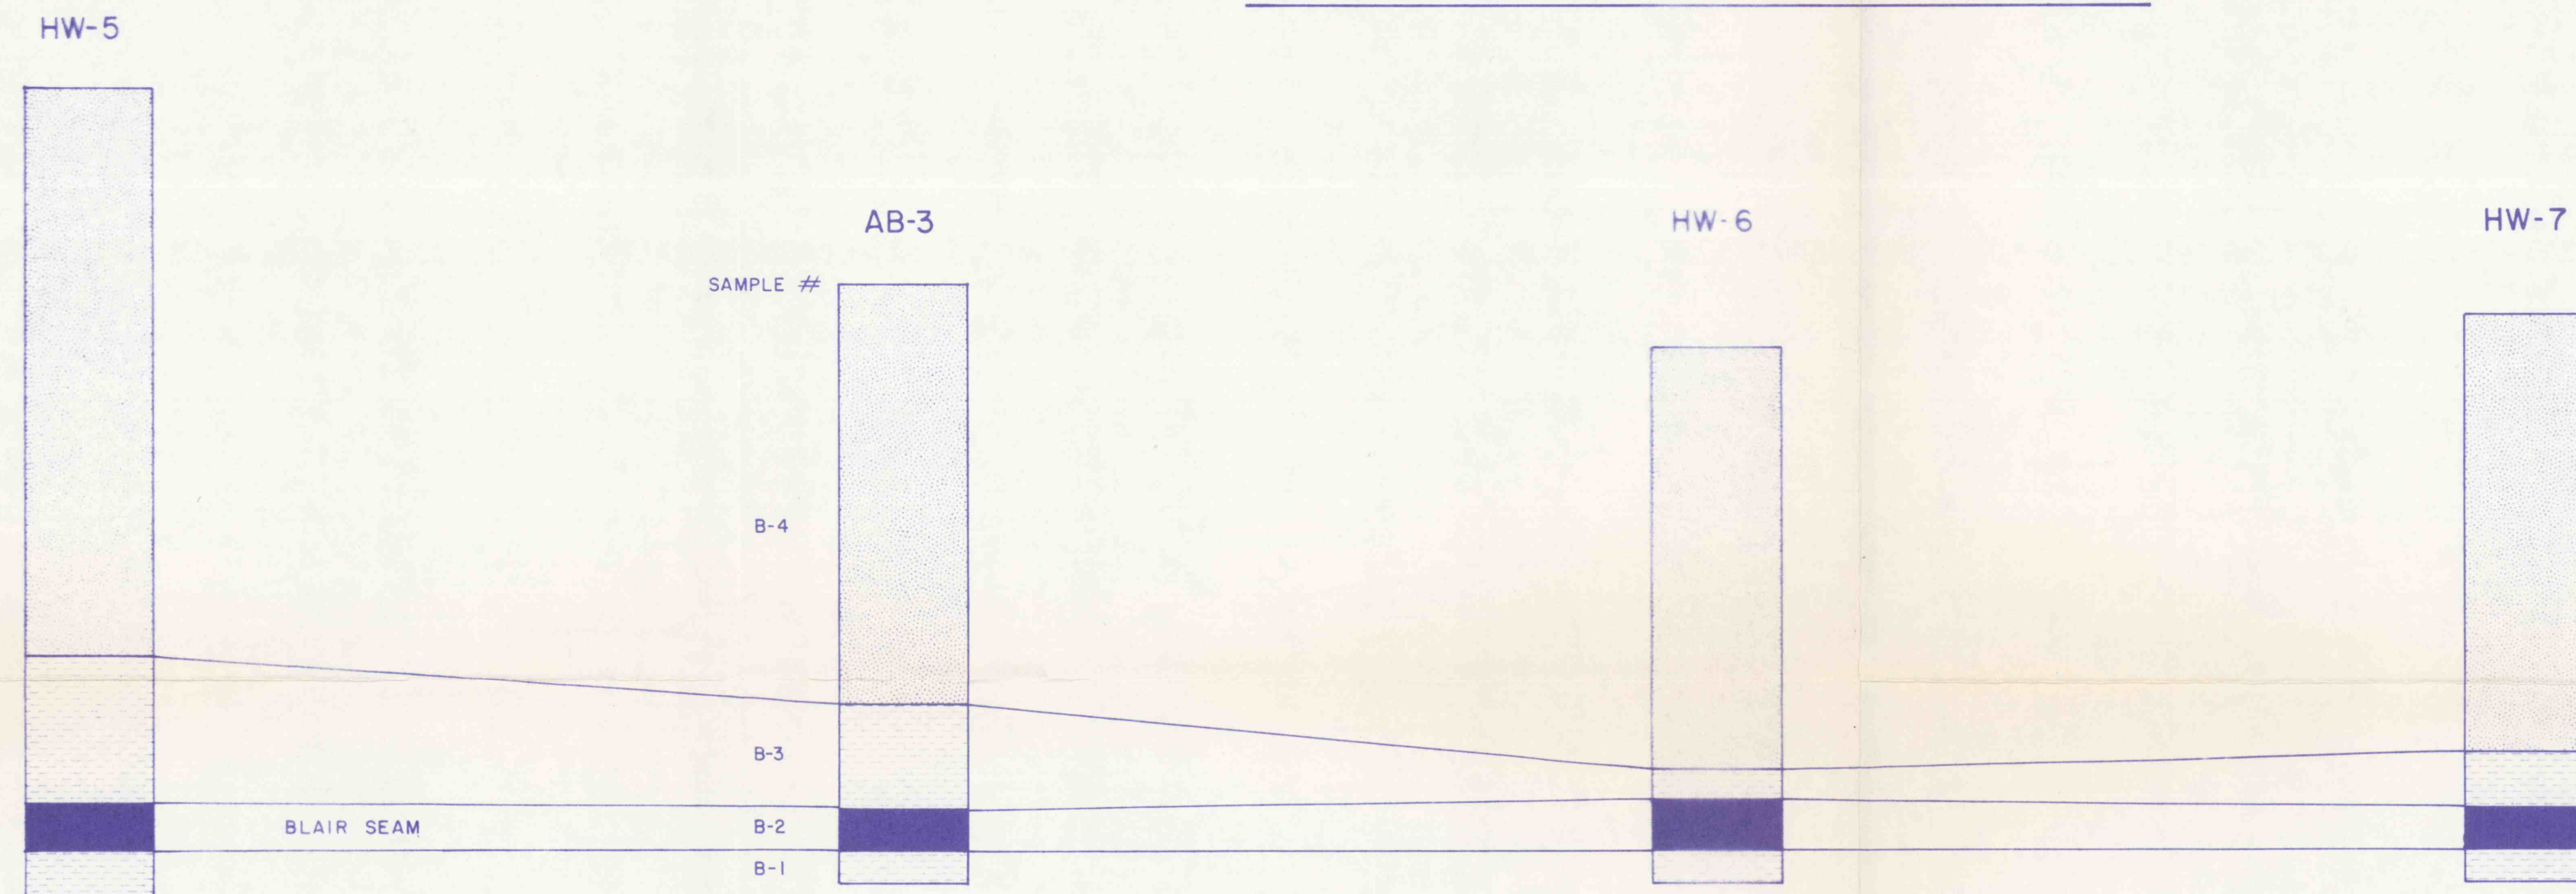


SECTION B-BLAIR SEAM

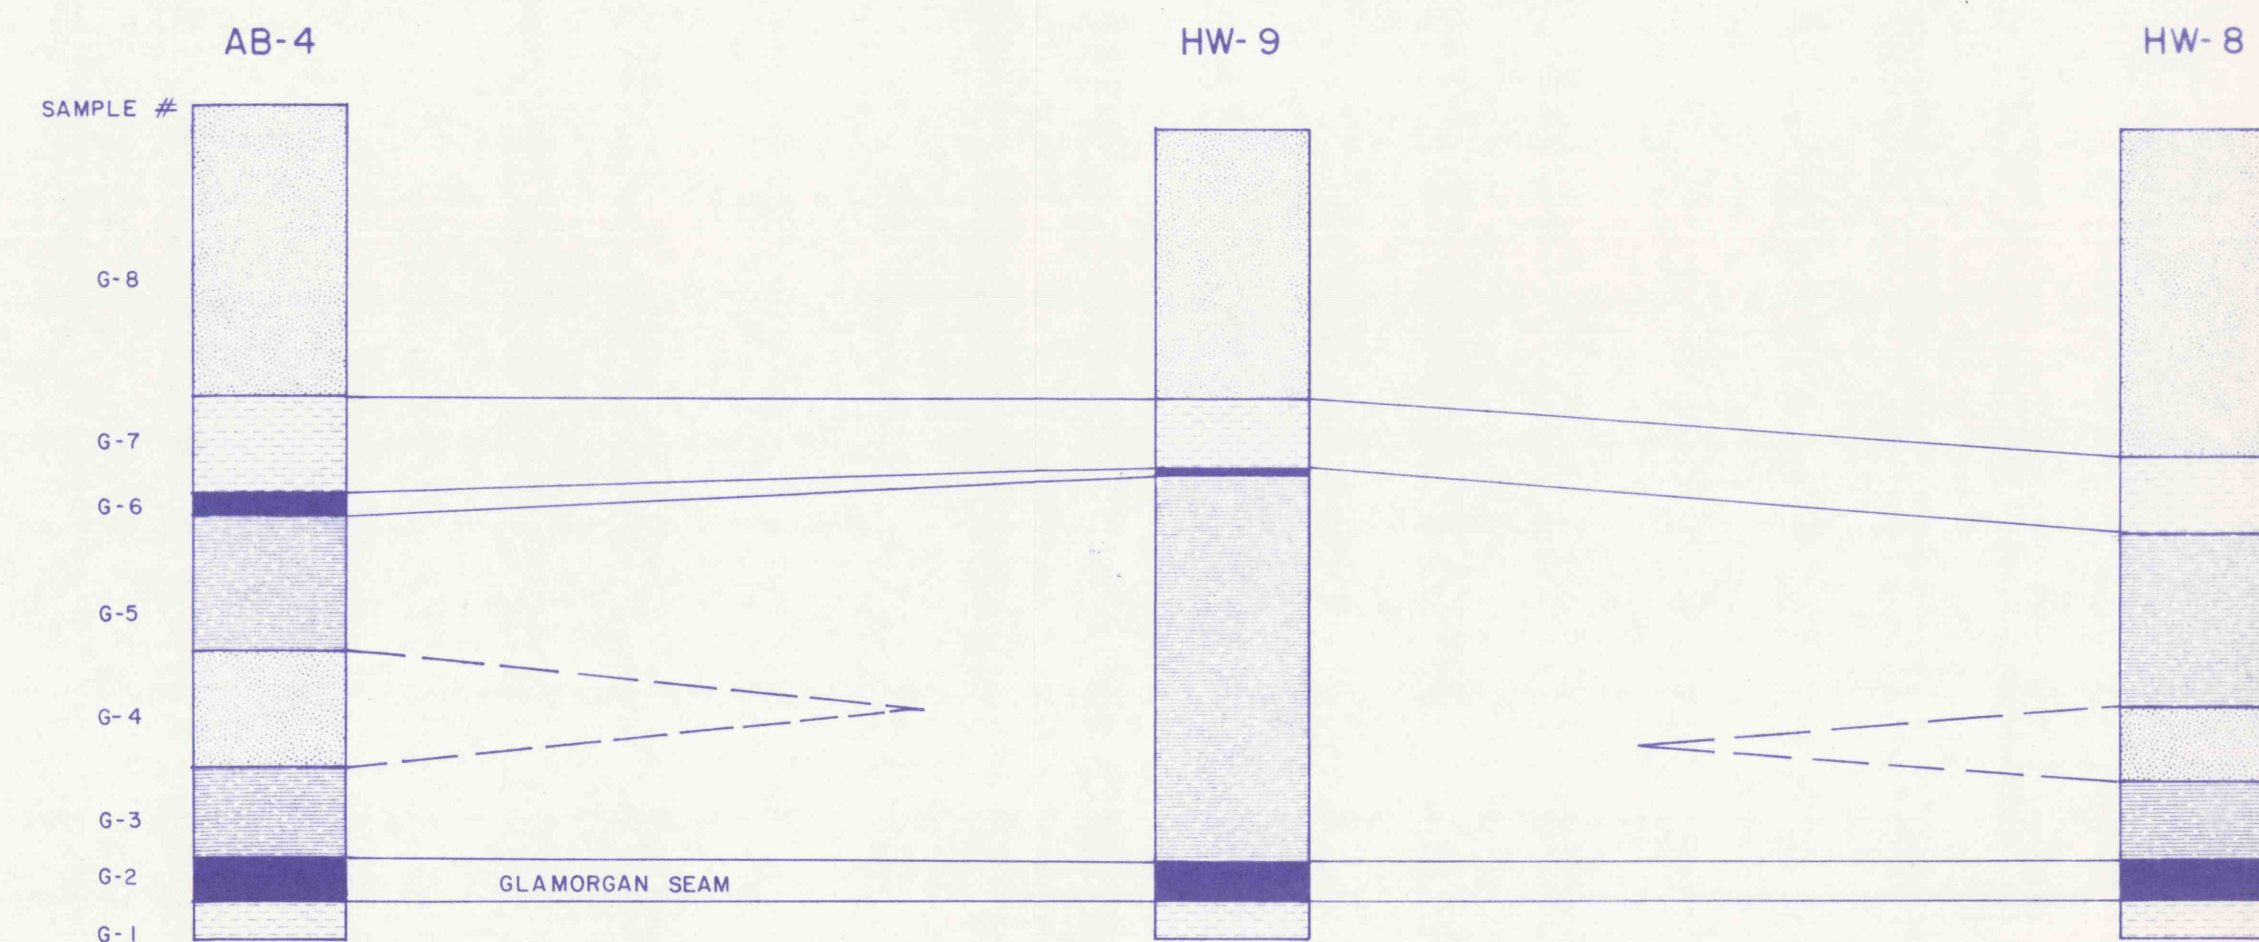

SECTION C-GLAMORGAN SEAM

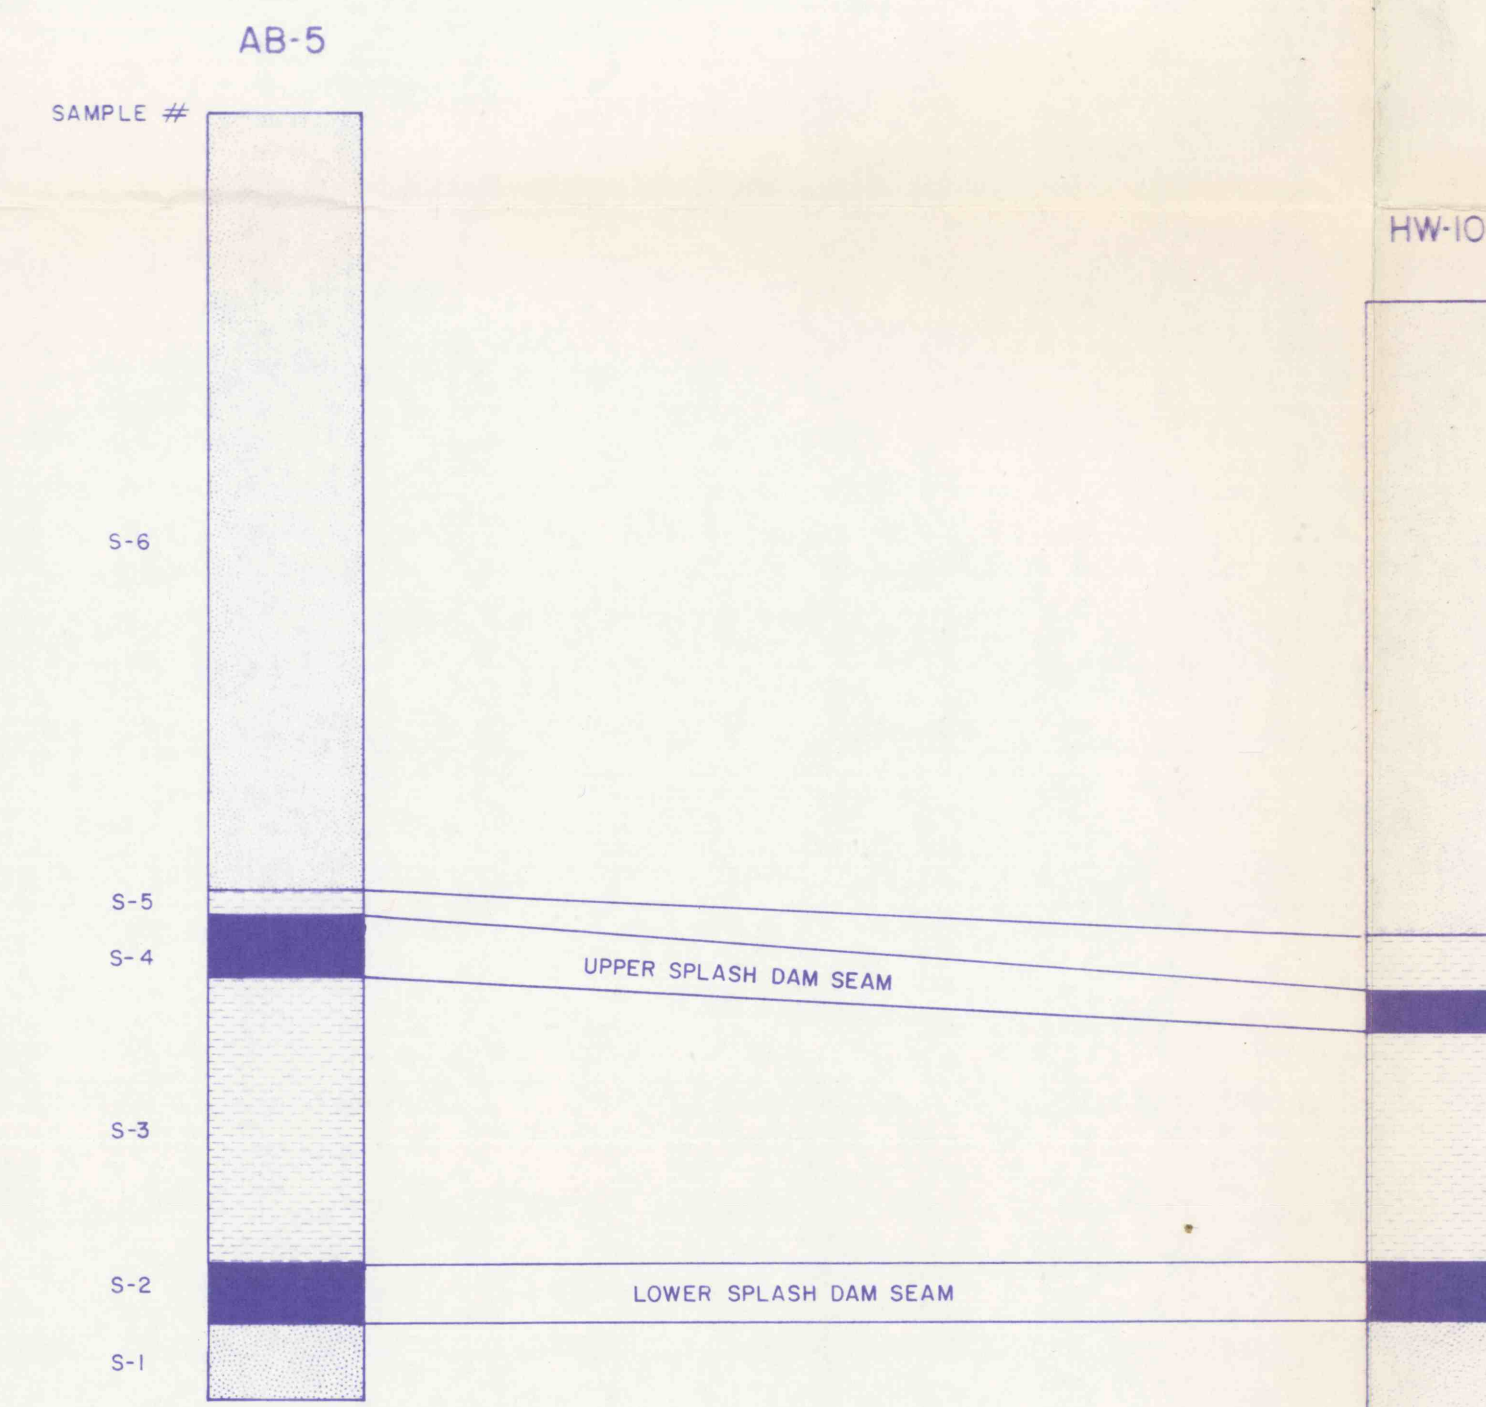

SECTION D-UPPER AND LOWER SPLASH DAM SEAMS

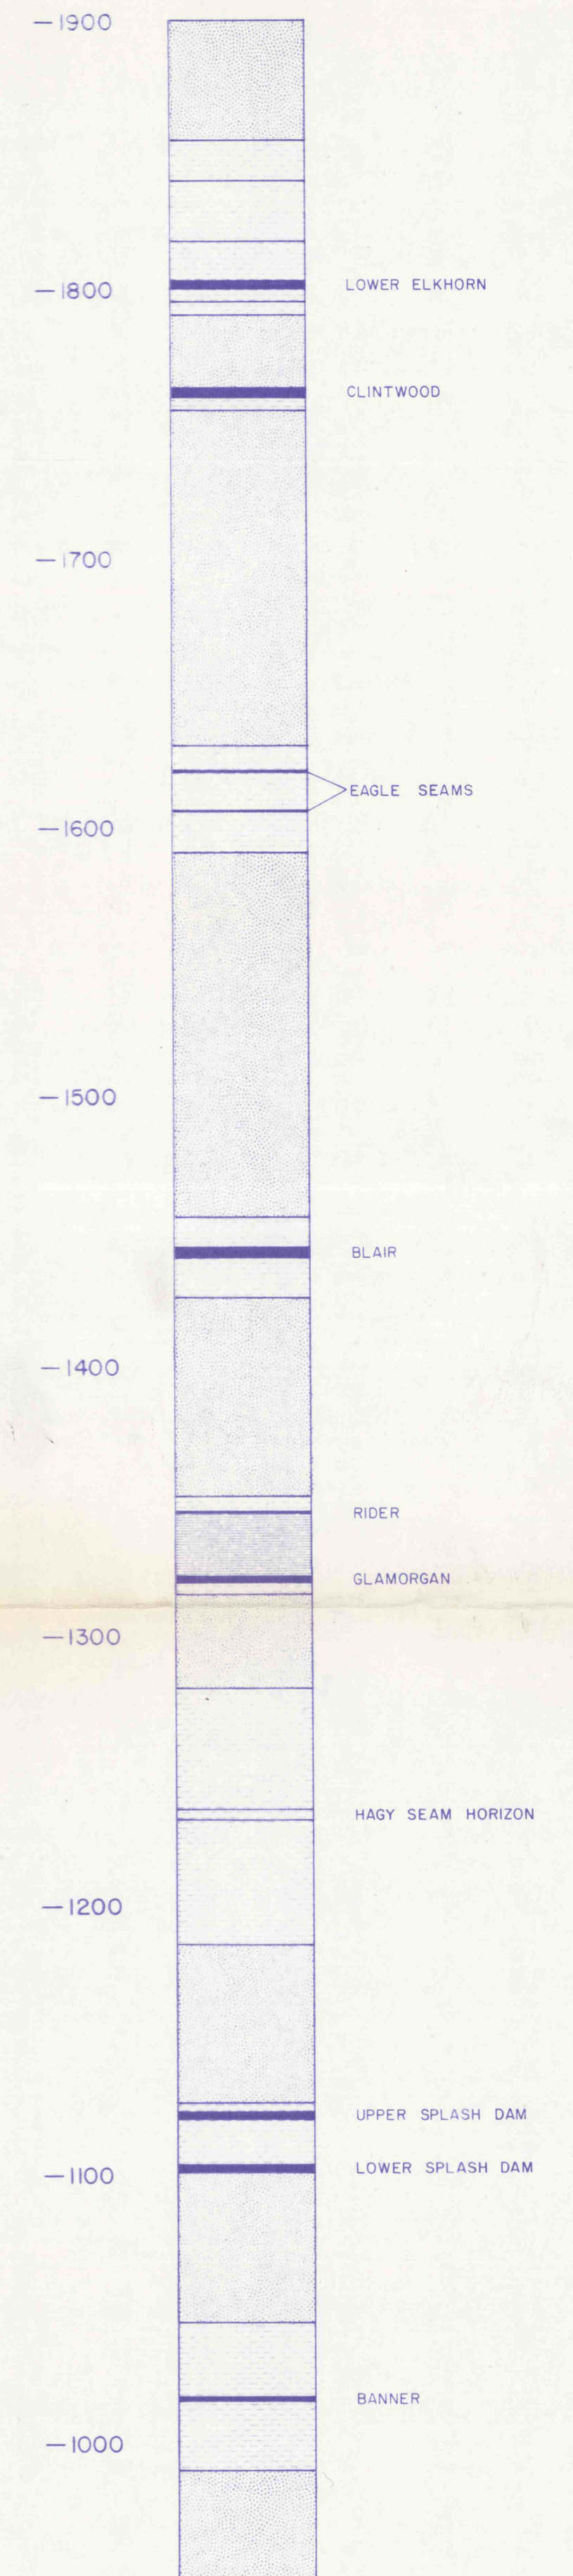

GENERALIZED STRATIGRAPHIC COLUMN
SCALE 1" = 50'

LEGEND		DATE	DESCRIPTION OF REVISION	DATE	DESCRIPTION OF REVISION	DRAWN BY: <i>R.B. & M.H.R.</i>	BLACK ONYX, INC. P.O. BOX 233 PHELPS, KY. GEOLOGIC CROSS SECTIONS PAW PAW CREEK	SUMMIT ENGINEERING, INC.  Pikeville, Kentucky Lexington, Kentucky Grundy, Virginia	SCALE 1" = 10' SHEET: IV-G-2	DATE 2-14-84
COAL						CHECKED BY:				
FIRECLAY						APPROVED BY:				
										
										
	