

VENTILATION SYMBOLS

- = MAIN FAN
- = AUXILIARY FAN
- = AIR FLOW - INTAKE
- ↶ = AIR FLOW - RETURN
- ⊥ = PERMANENT STOPPING
- ⊕ = TEMPORARY STOPPING
- ⊠ = AIR BRIDGE
- ⊞ = REGULATOR
- ⊥ = MAN DOOR
- ∇ = VELOCITY, FPM
- Q = QUANTITY, CFM
- ⓔ = ESCAPEWAY

ESCAPEWAY FAN.
U.S. NAVY STANDARD
C.125 - 1000
60 OLAMETER
440V - 60 H.P. - 1170 RPM
W.S. 1/2"

KLINGER COAL CO. SLOPE

Caterpillar Diesel 40 H.P. Generator
ELECTRICAL POWER

MARIA THIEL

KILLIAN MAY

FULL OF WATER


DANIEL HARTMAN

J. O H N F R Y

MAP SHOWING VENTILATION SYSTEM OF KLINGER COAL COMPANY
IN NO. SLOPE - BUCK MOUNTAIN (S.O.)
FOSTER TWP. - SCHUYLKILL COUNTY - PENNA.
FEB. 24 - 1975 SCALE 1"=100'

G.T. CURRAN & ASSOCIATES

MINING, ENFORCEMENT AND SAFETY ADMINISTRATION
REAL TIME HEALTH & SAFETY DISTRICT 1
VENTILATION GROUP
WILKES BARRE, PA.
6-16-75
(DATE)

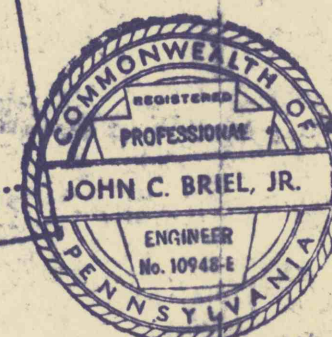

W.M. MERRITT

1940