



Dave Shiko

Sky Line Coal Co
SCOPE # 1
36-07129

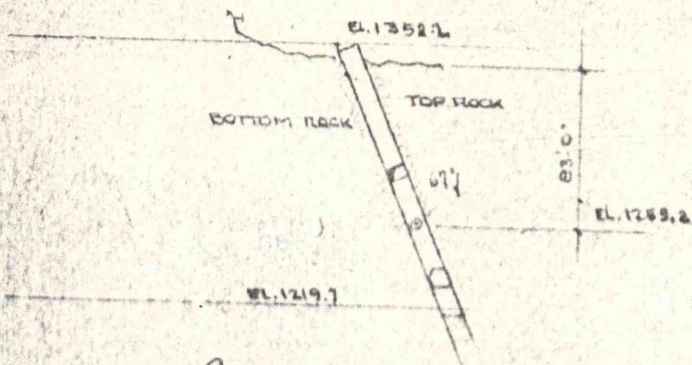

~ CROSS SECTION THRU SLOPE LOOKING EAST ~

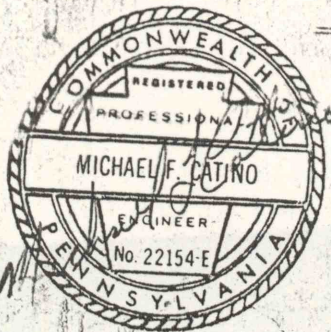

LEGEND

- ← AIR INTAKE
- AIR RETURN
- ⌈ PERMANENT STRUCTURE
- ⌋ TEMPORARY STRUCTURE
- ⊕ MAIN FAN
- ⊙ ESCAPE
- ⊖ PUMP

6-10-84

BARBETT COAL CO.
ID. NO. 36-07129
TREVERTON
SCALE 1"=100'-0"