

H.H. & S. SLOPE
H.H. & S. COAL CO.
RAVINE, SCHUYLKILL COUNTY, PA.
I.D. # 36-06031
LUKENS VALLEY NO. 2 VEIN



60-INCH DIAMETER (NO NAME PLATE)
EXHAUSTING PROPELLER FAN
BELT DRIVEN BY 20 H.P., 440 VOLT,
1760 R.P.M. ELECTRIC MOTOR
STATIC WATER PRESSURE (W.G.) 0.5 INCHES
CHA = 0.00070

LEGEND

- INTAKE AIR
 - RETURN AIR
 - == PERMANENT AIR STOPPING
 - TEMPORARY AIR STOPPING
 - ⊙ ESCAPEWAY
 - ⊙ MAIN SURFACE FAN
 - ⊕ AIR MOVER OR AIR FAN WITH TUBING
 - ⊕ BLEEDER SYSTEM (EVALUATION POINT)
- SCALE 1" = 100'

ACTIVE WORKINGS DELINEATED IN YELLOW

ATTENTION: COPY OF MAP TAKEN FROM MINE MAP
DATED 6/12/90 A.B. RIEDEL, P.E.

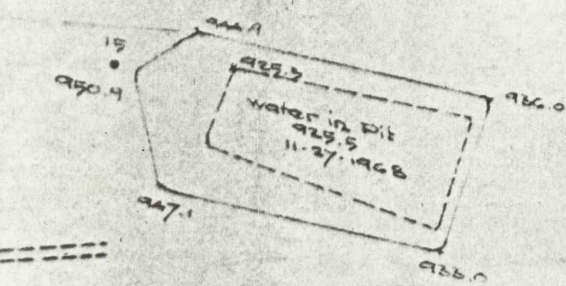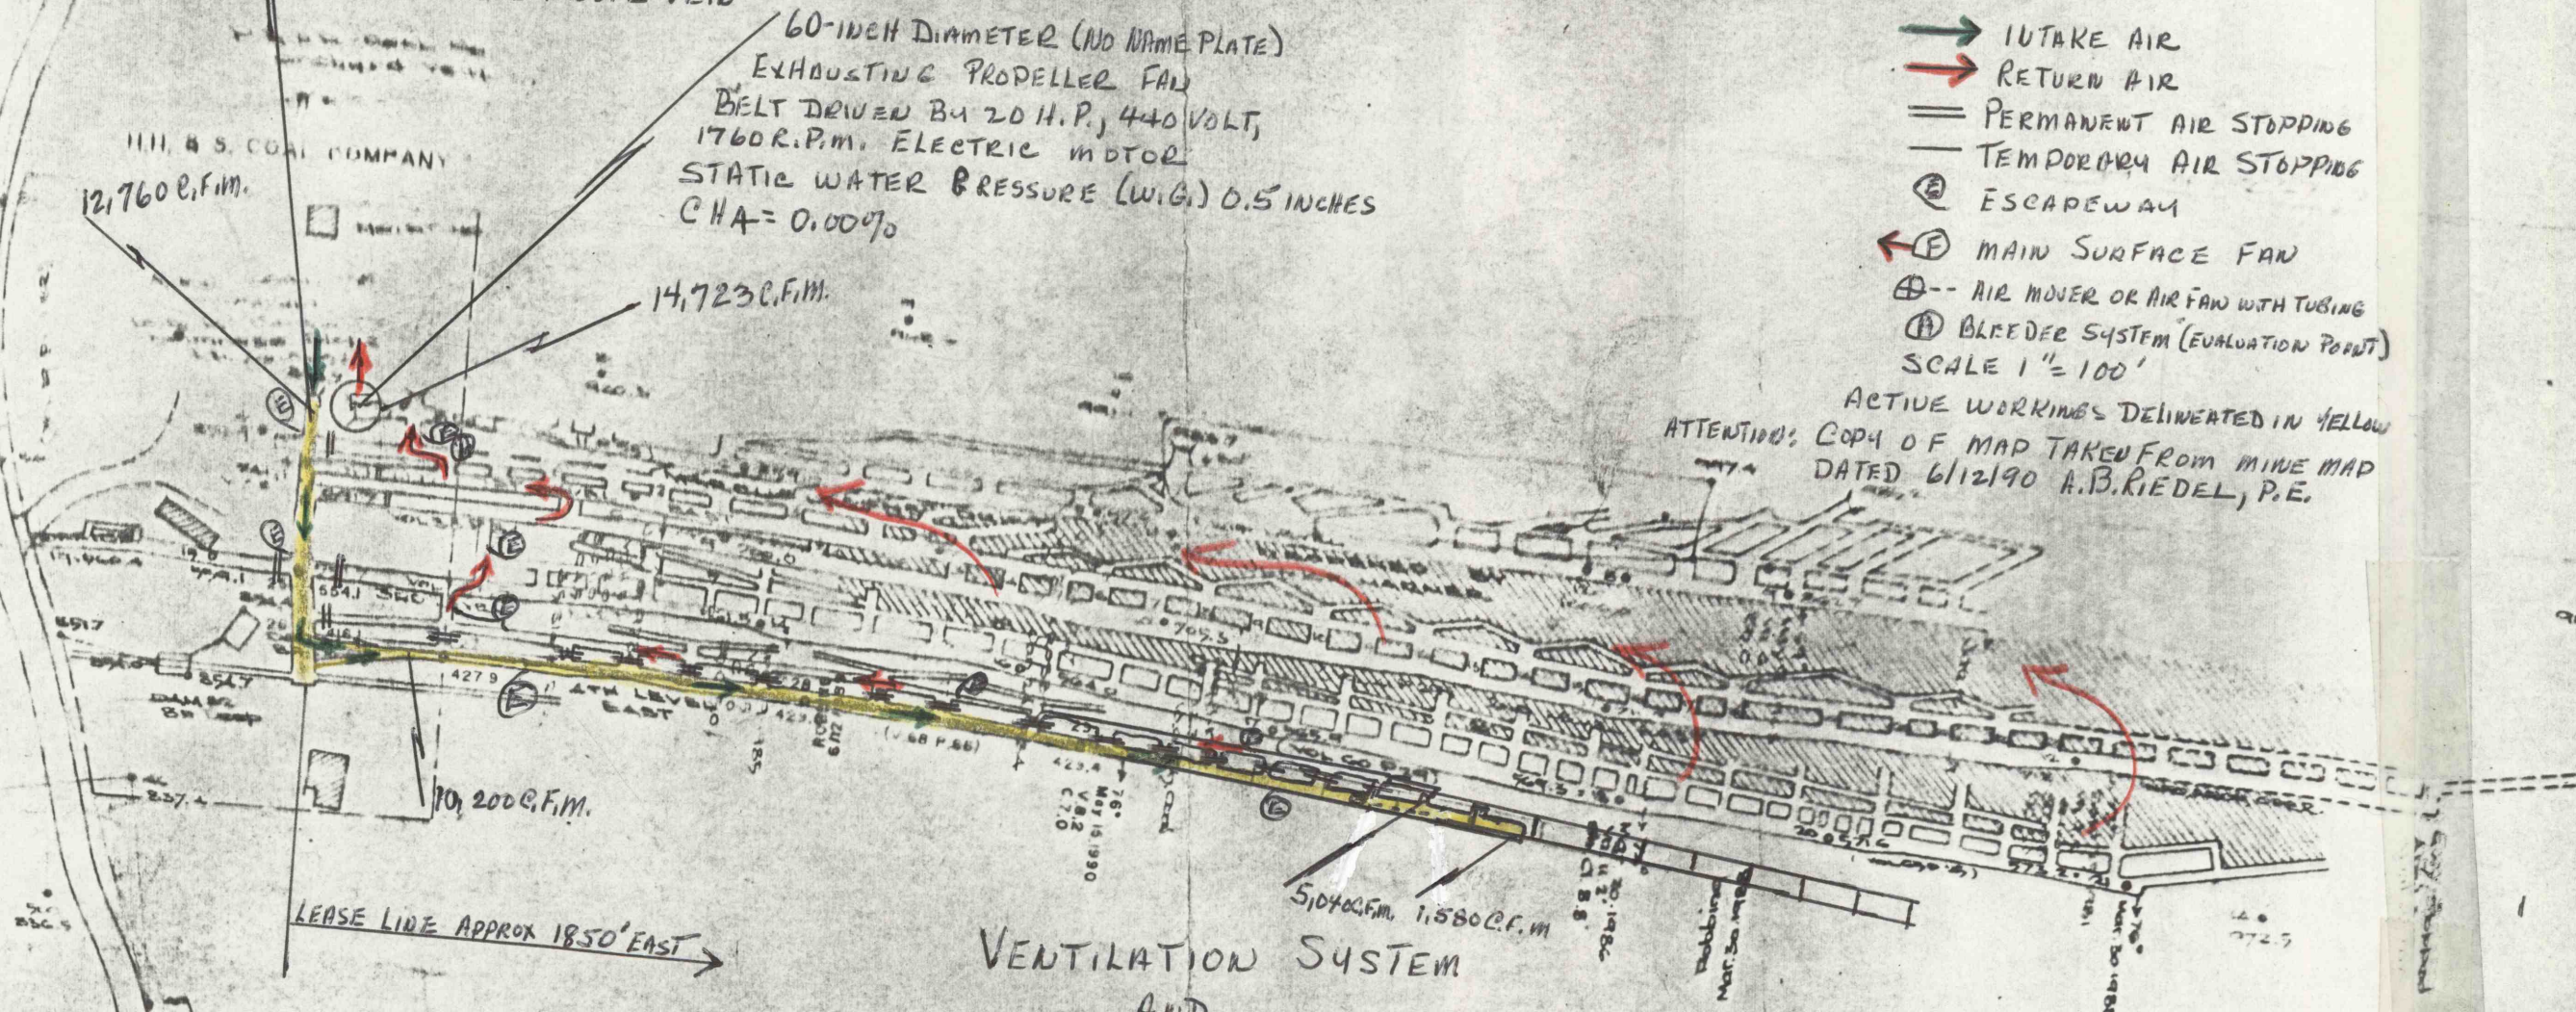

VENTILATION SYSTEM
AND
METHANE AND DUST CONTROL PLAN
DATE

AUGUST 29, 1990