
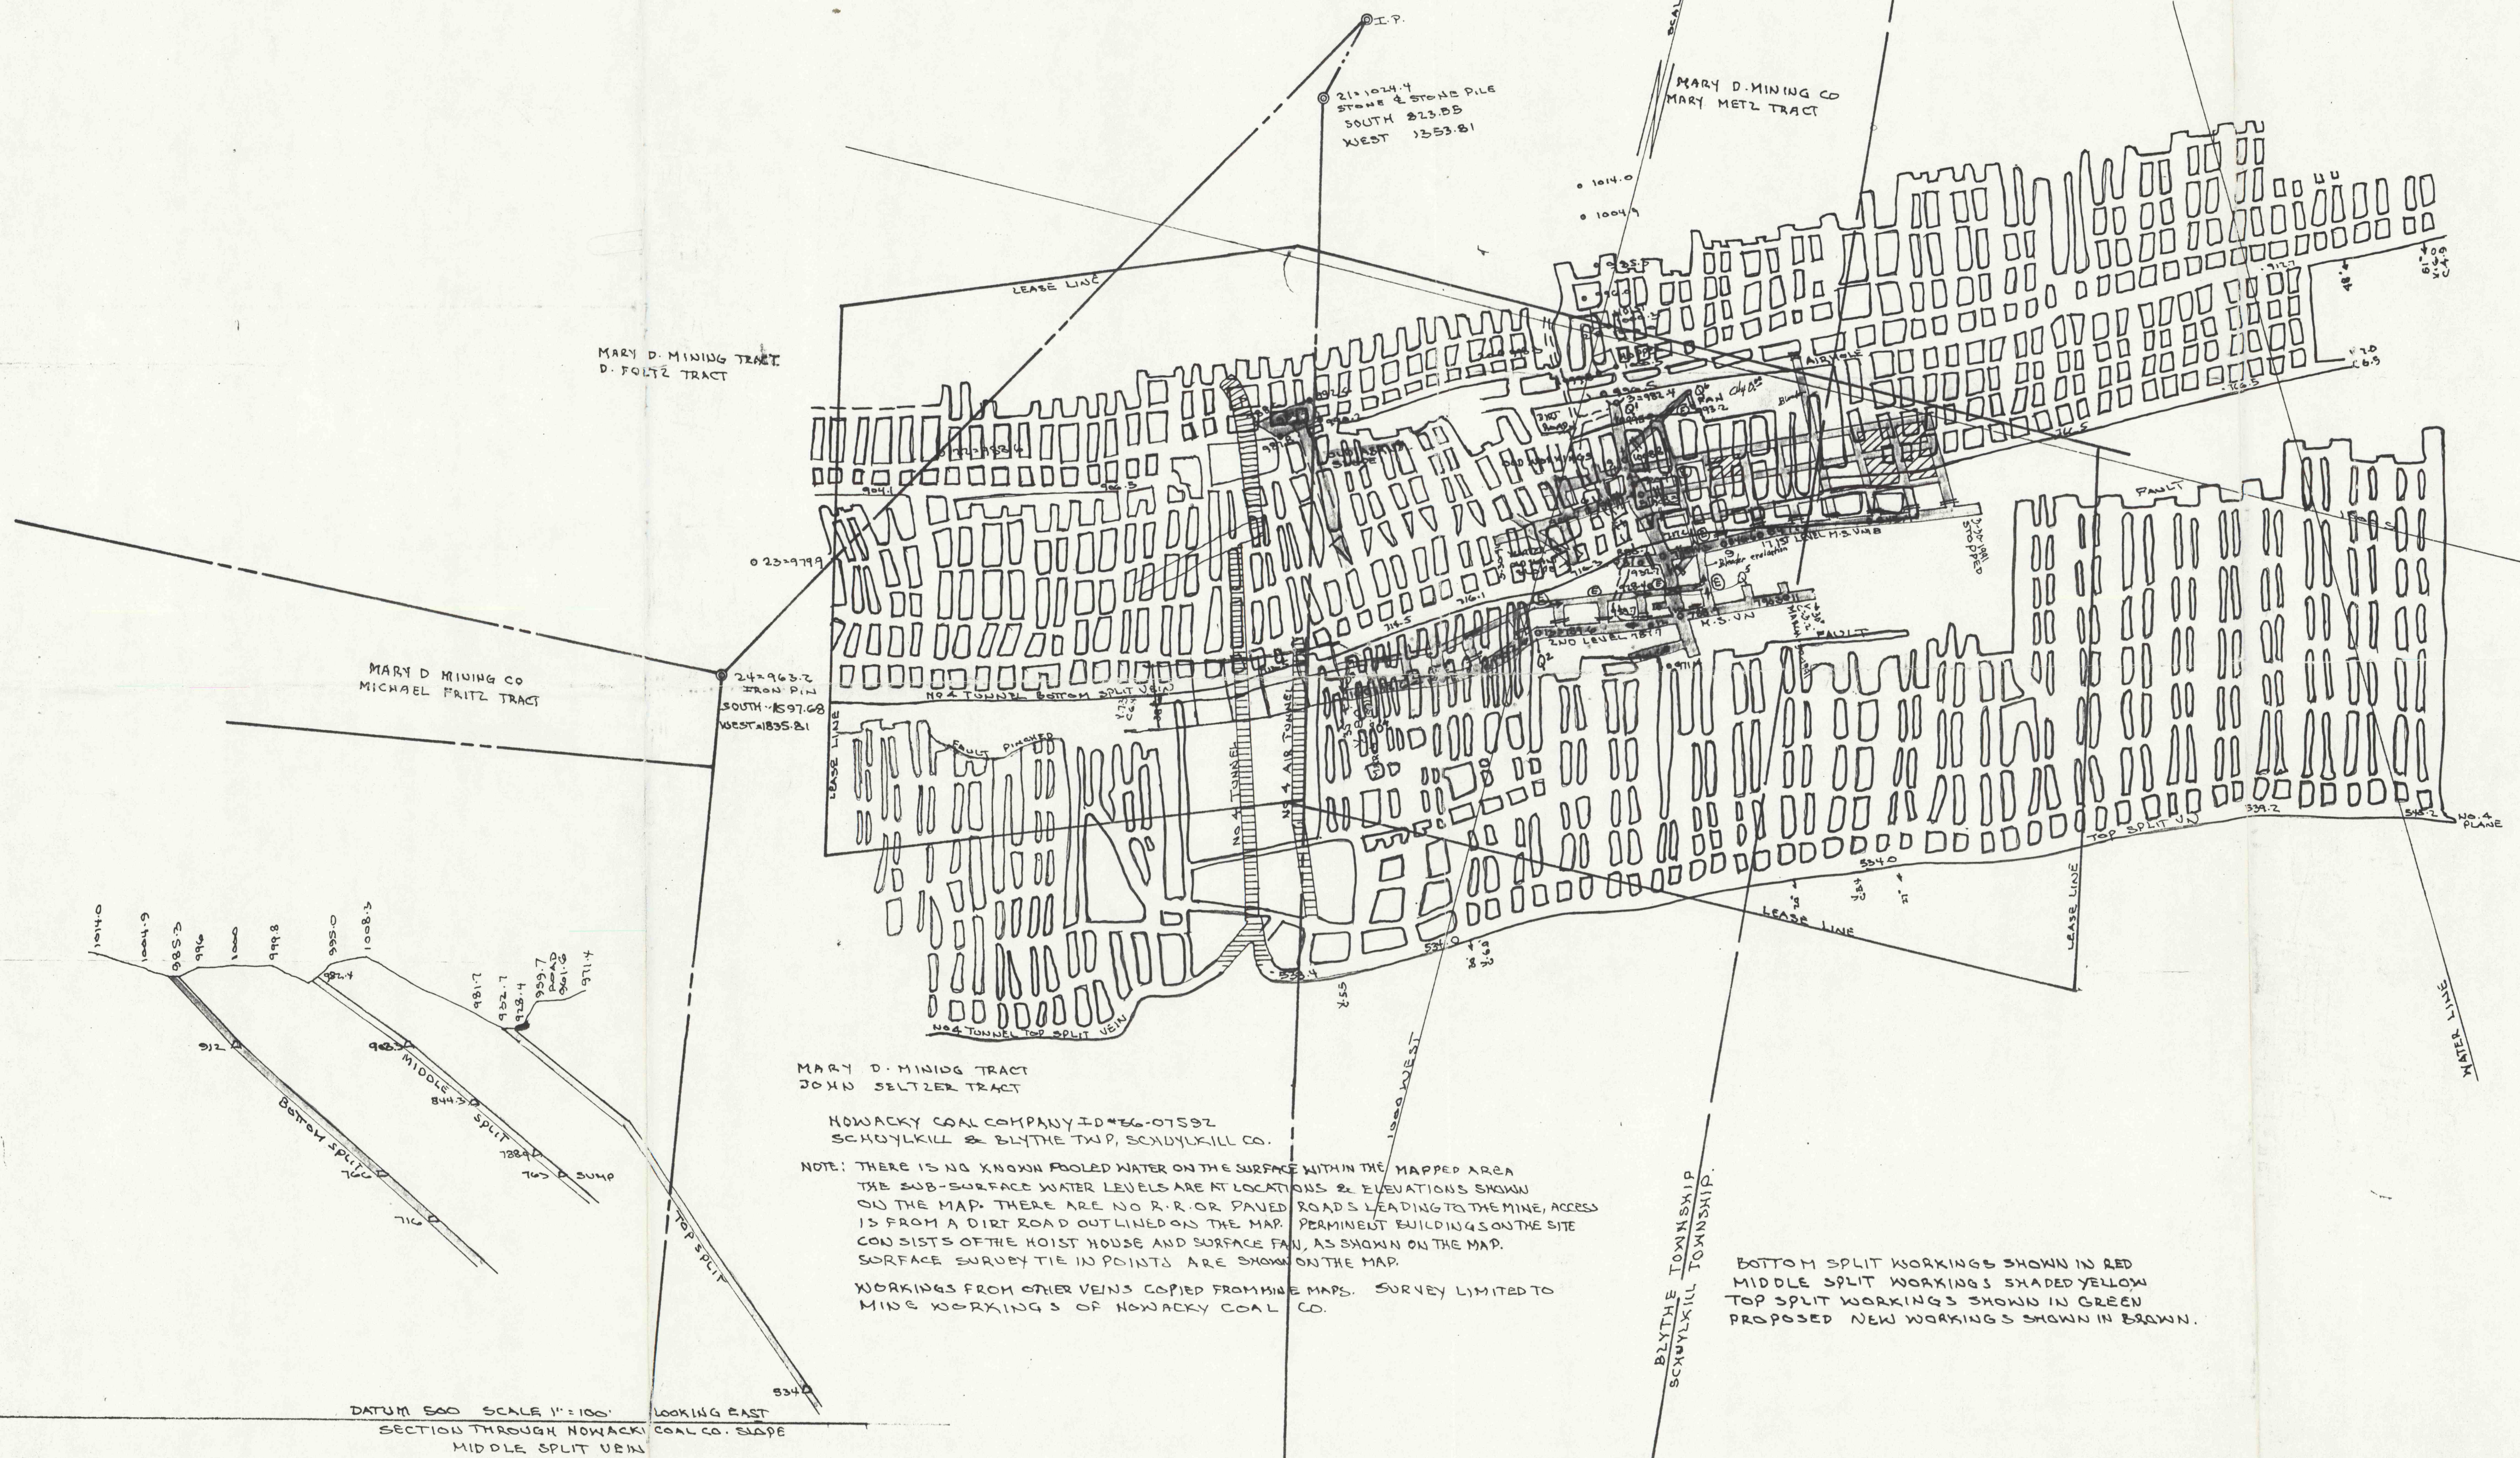



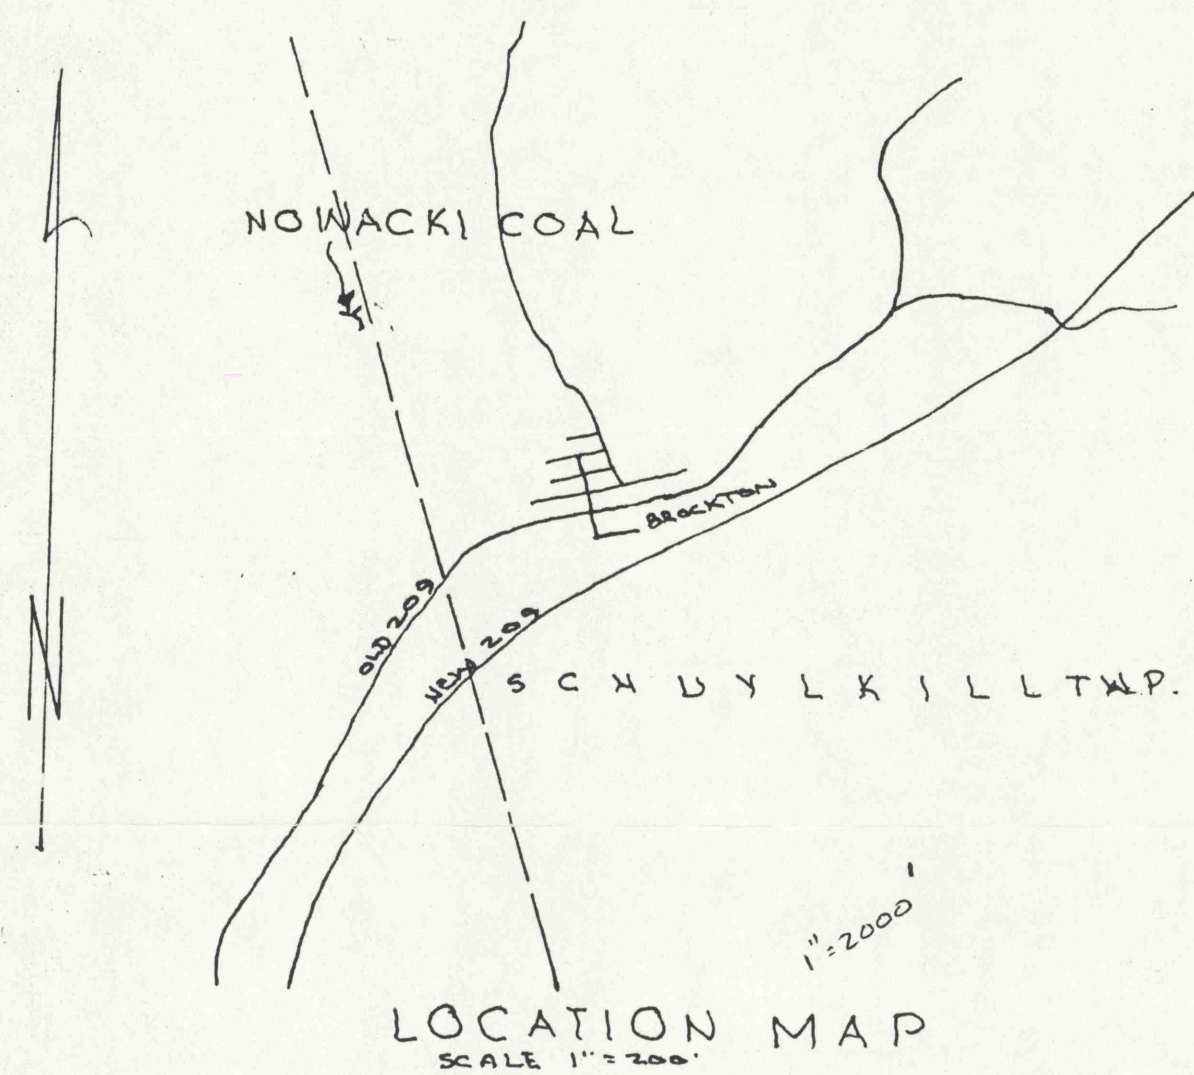


VENTILATION QUANTITIES:

- Q1 : 14,000 cfm
- Q2 : 5,900 cfm
- Q3 : 1,500 TO 2,000 cfm
- Q4 : 5,200 cfm
- Q5 : 5,800 cfm
- Q6 : 22,000 cfm

LEGEND

DOOR = D
STOPPING = ||
OVERCAST =
BRATTIC =
DIRECTION OF AIR -> INTAKE
REGULATOR = R
CURTAIN OR CHECK = C
FAN = 27" CENTRIFUGAL SINOCO FAN
F = 22,000 C.F.
ESCAPE WAY @
BONDED SURFACE AREA
PROPOSED NEW WORKINGS - - -

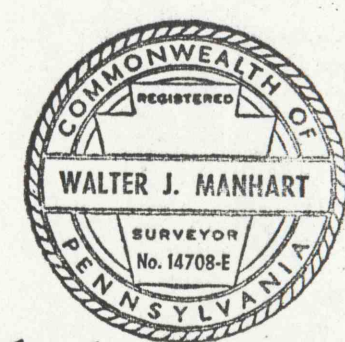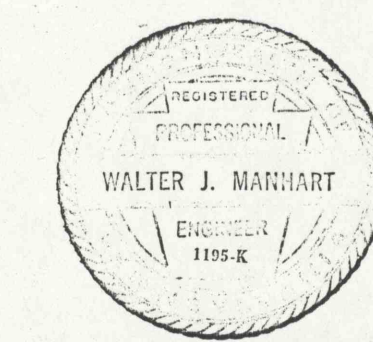

Walter J. Manhart
COUNTY LEASE NO. 7A
NOWACKI COAL COMPANY
SITDATE IN SCHUYLKILL & BLYTHE TWP.
SCHUYLKILL CO. PA.
SURVEYED MARCH 30, 1991 SCALE 1" = 100'
WALTER J. MANHART R.S. # 14708-E RE 1195X
MINE I.D. # 36-07592