




COAL OUTCROP MAP

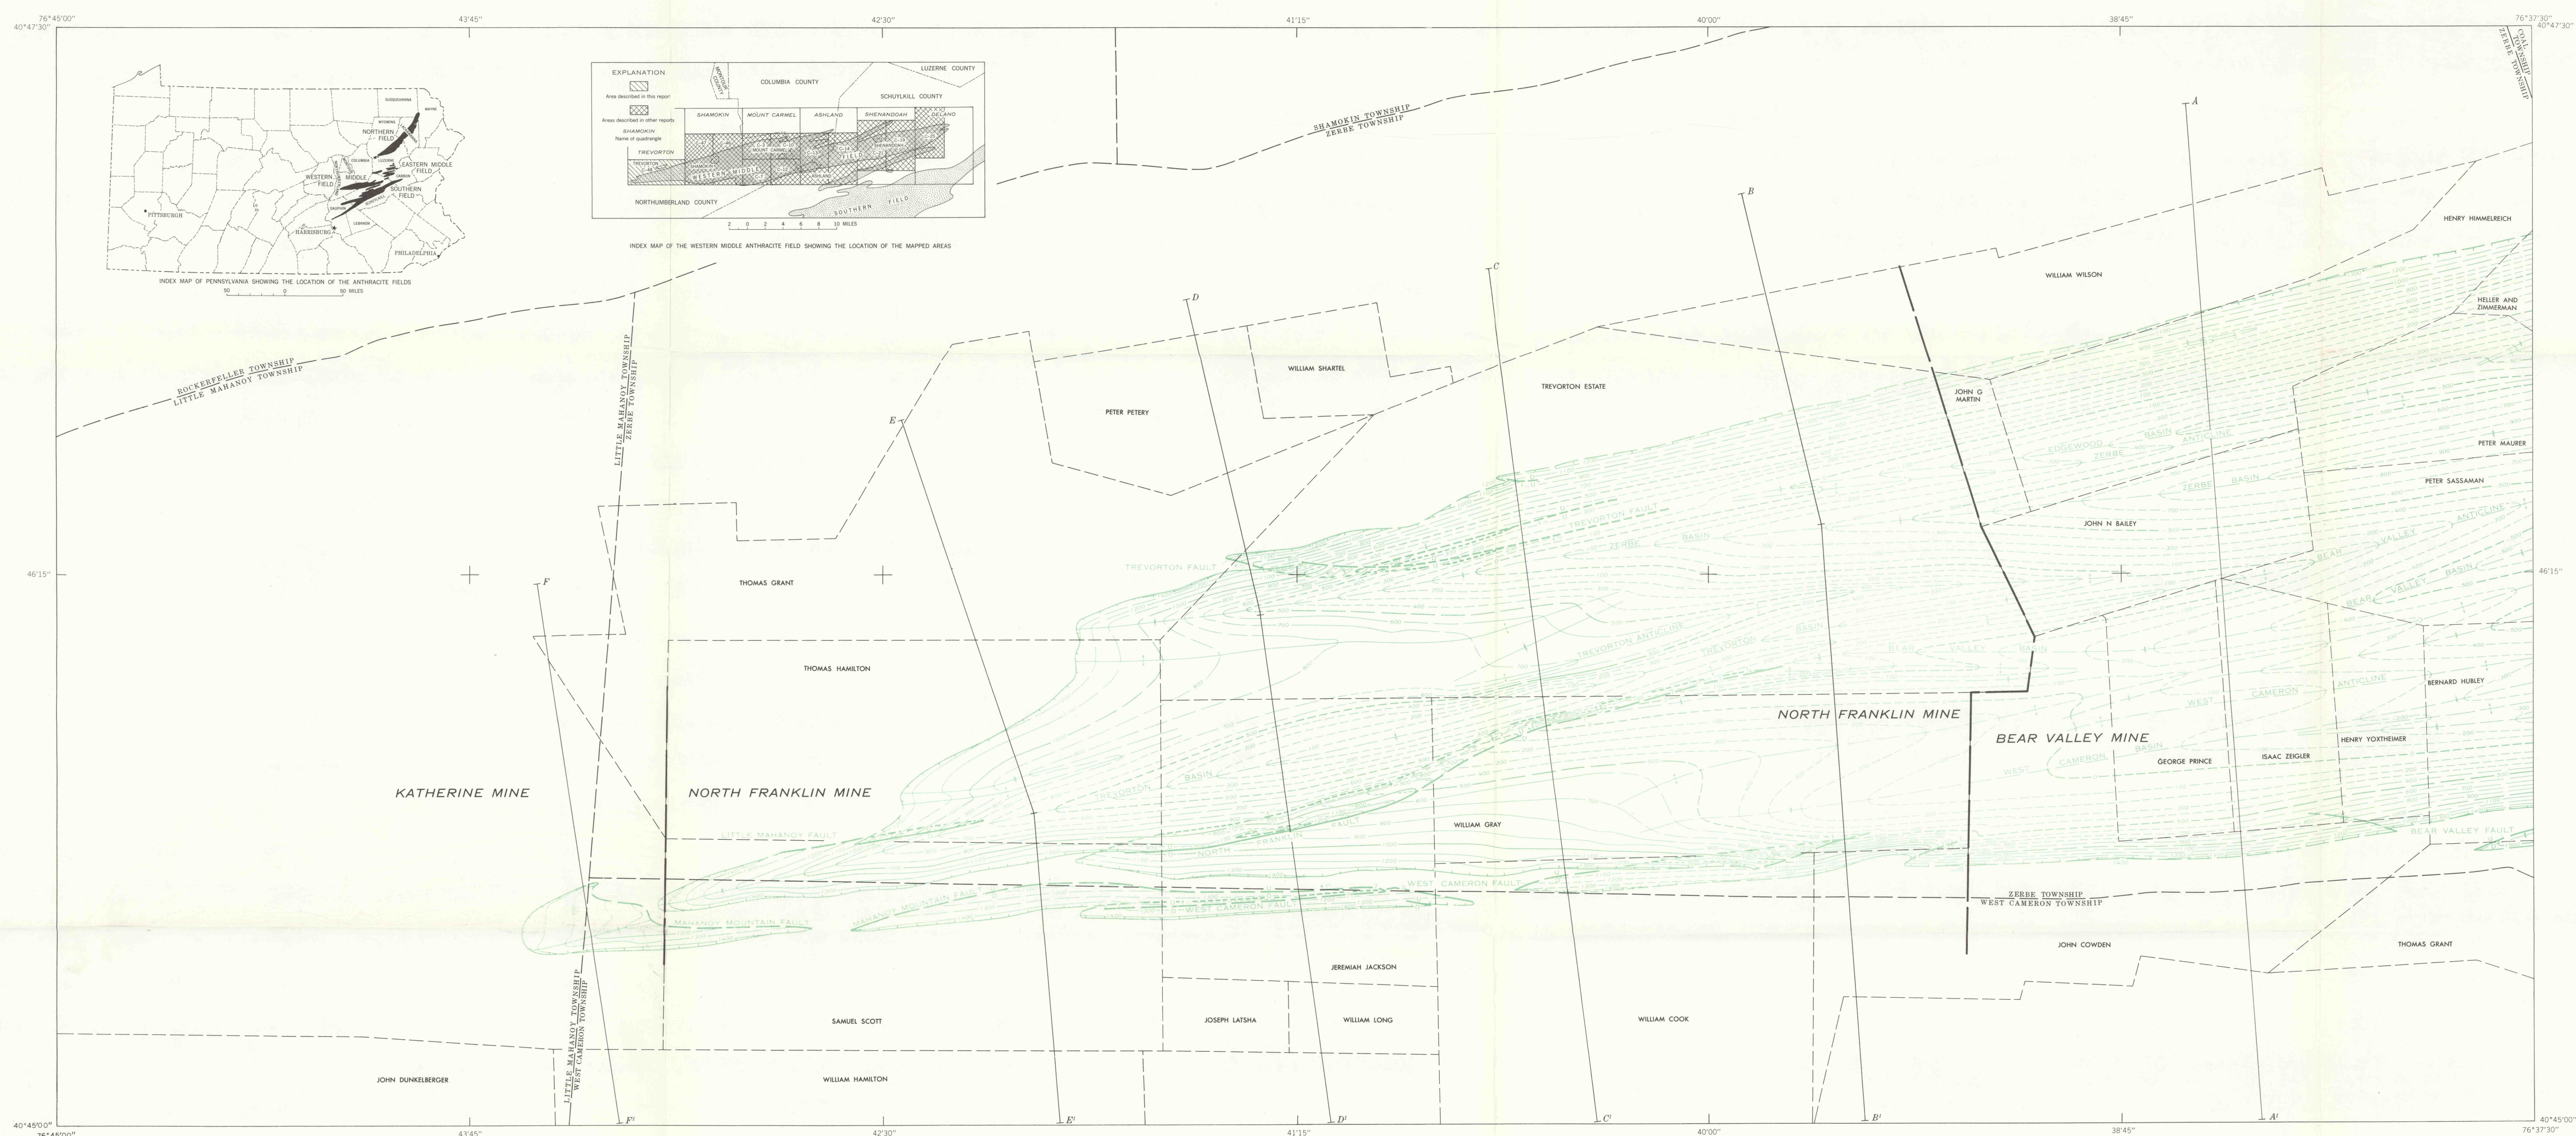

STRUCTURE CONTOUR MAP OF THE BUCK MOUNTAIN COAL BED

Base map by U. S. Geological Survey
and Corps of Engineers, U. S. Army
Topography from aerial photographs by stereophotogrammetric
methods. Aerial photographs taken 1943 and 1951.
Revised and field checked by U. S. Geological Survey, 1952.

APPROXIMATE MEAN
DECLINATION 1963

SCALE 1:12 000
TOPOGRAPHIC CONTOUR INTERVAL IS 20 FEET
STRUCTURE CONTOUR INTERVAL IS 100 FEET
DATUM IS MEAN SEA LEVEL

DIAGRAM OF A TYPICAL
QUADRANGLE SHOWING THE
AREA INCLUDED IN THE MAP

Prepared in 1958 from data supplied by the Reading Anthracite
Co. and the Sunshine Coal Co. with modifications by the U. S.
Geological Survey.