




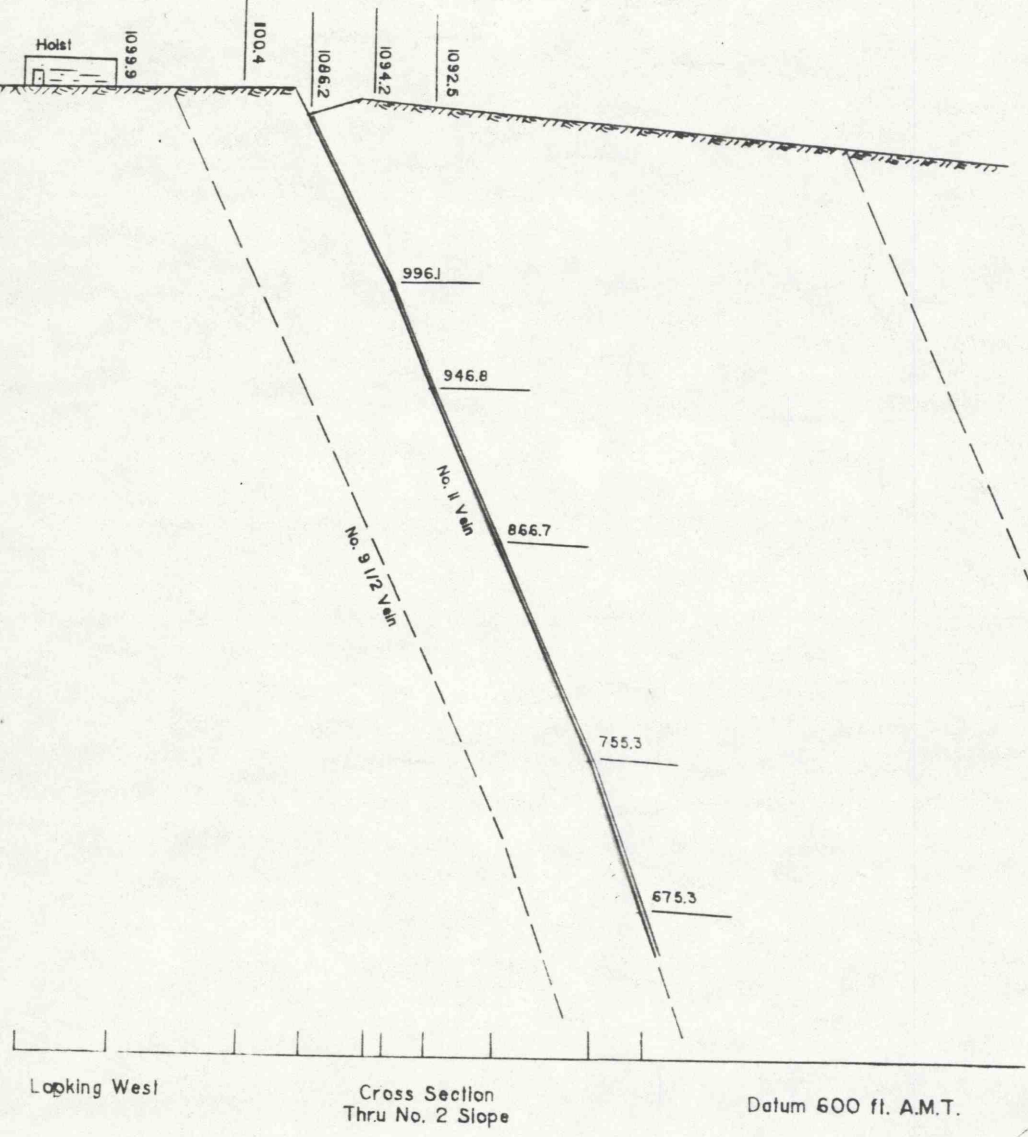

PETER MAURER TRACT

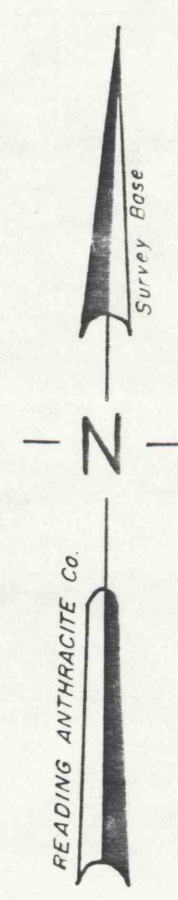


1,000 SOUTH

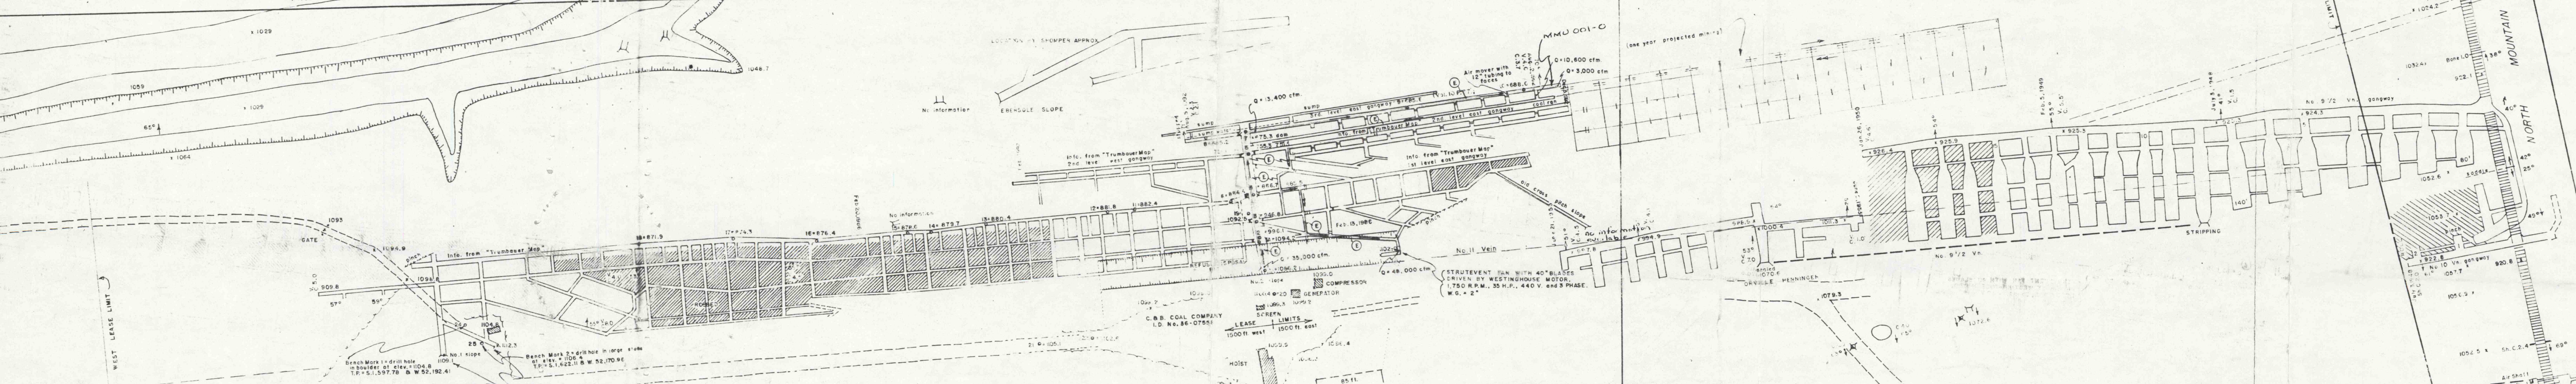

PETER SASSAMAN TRACT

MICHAEL KROLL TRACT

C. & B. Coal Company
R.D.#2 - Box 861, Shamokin, PA 17872
No. 2 Slope Operation
I.D. #36-07558

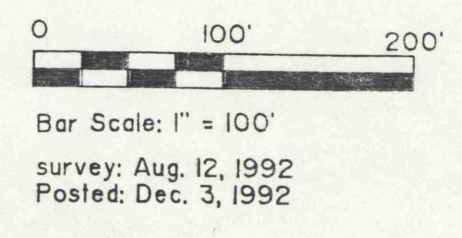

1. No gas or oil wells exist within mining area.
2. No other known workings above No. 11 Vein.



VENTILATION SYMBOLS (where appropriate)	
(F)	Fan
(A)	Auxiliary Fan
→	Air Flow-Intake
←	Air Flow-Return
— —	Stopping (Permanent)
- - - - - -	Stopping (Temporary)
R	Regulator
M	Man Door
V	Velocity, fpm
Q	Quantity, cfm
WG	Water Gauge, in
(E)	Escapeway
BEP	Blender Evaluation Point
▨	Pillar Removal or Robbing
— —	Mine Seal
□	Active Workings (Yellow)
~	Curbin or Brattice
- - -	Workings Not Surveyed
⋯	Caved (Air tight)