


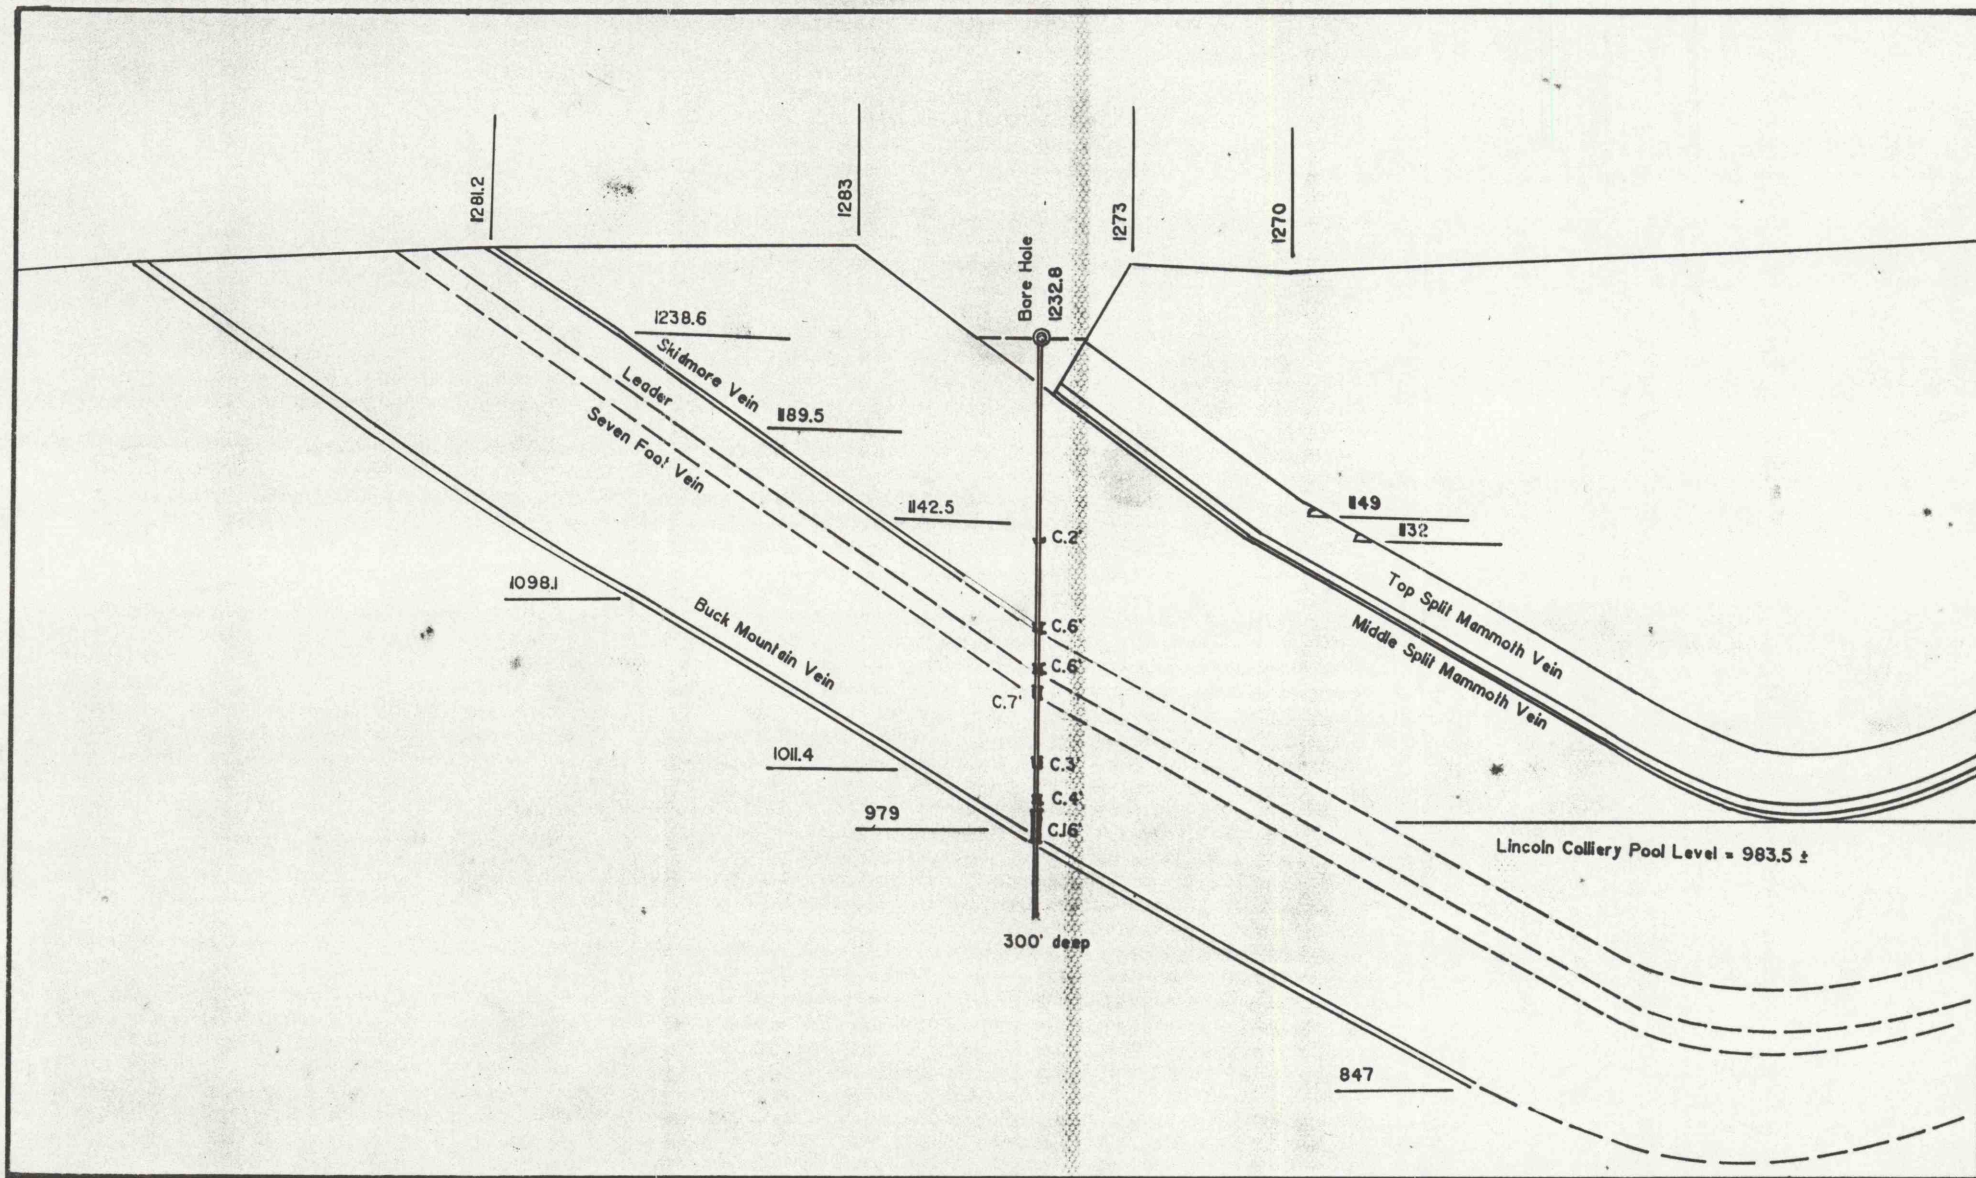

DATUM 800 ft. A.M.T.

Looking West

Scale: 1" = 100'

Section Thru
Little Buck Slope Mine
I.D. #36-07547
Showing Bore Hole

David L. Williams

1423