

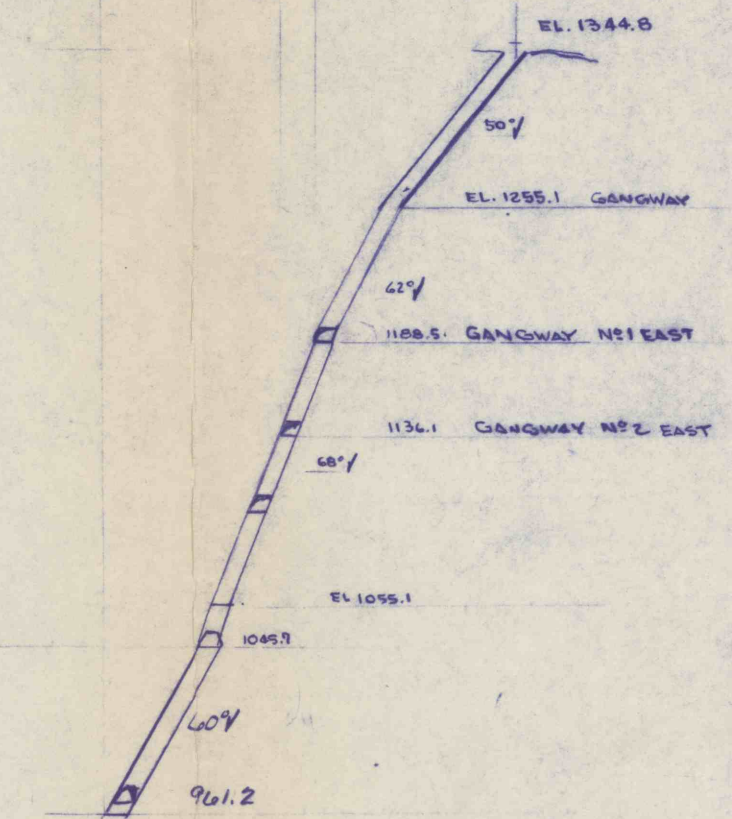


VENTILATION MAP

after J Brown Partner

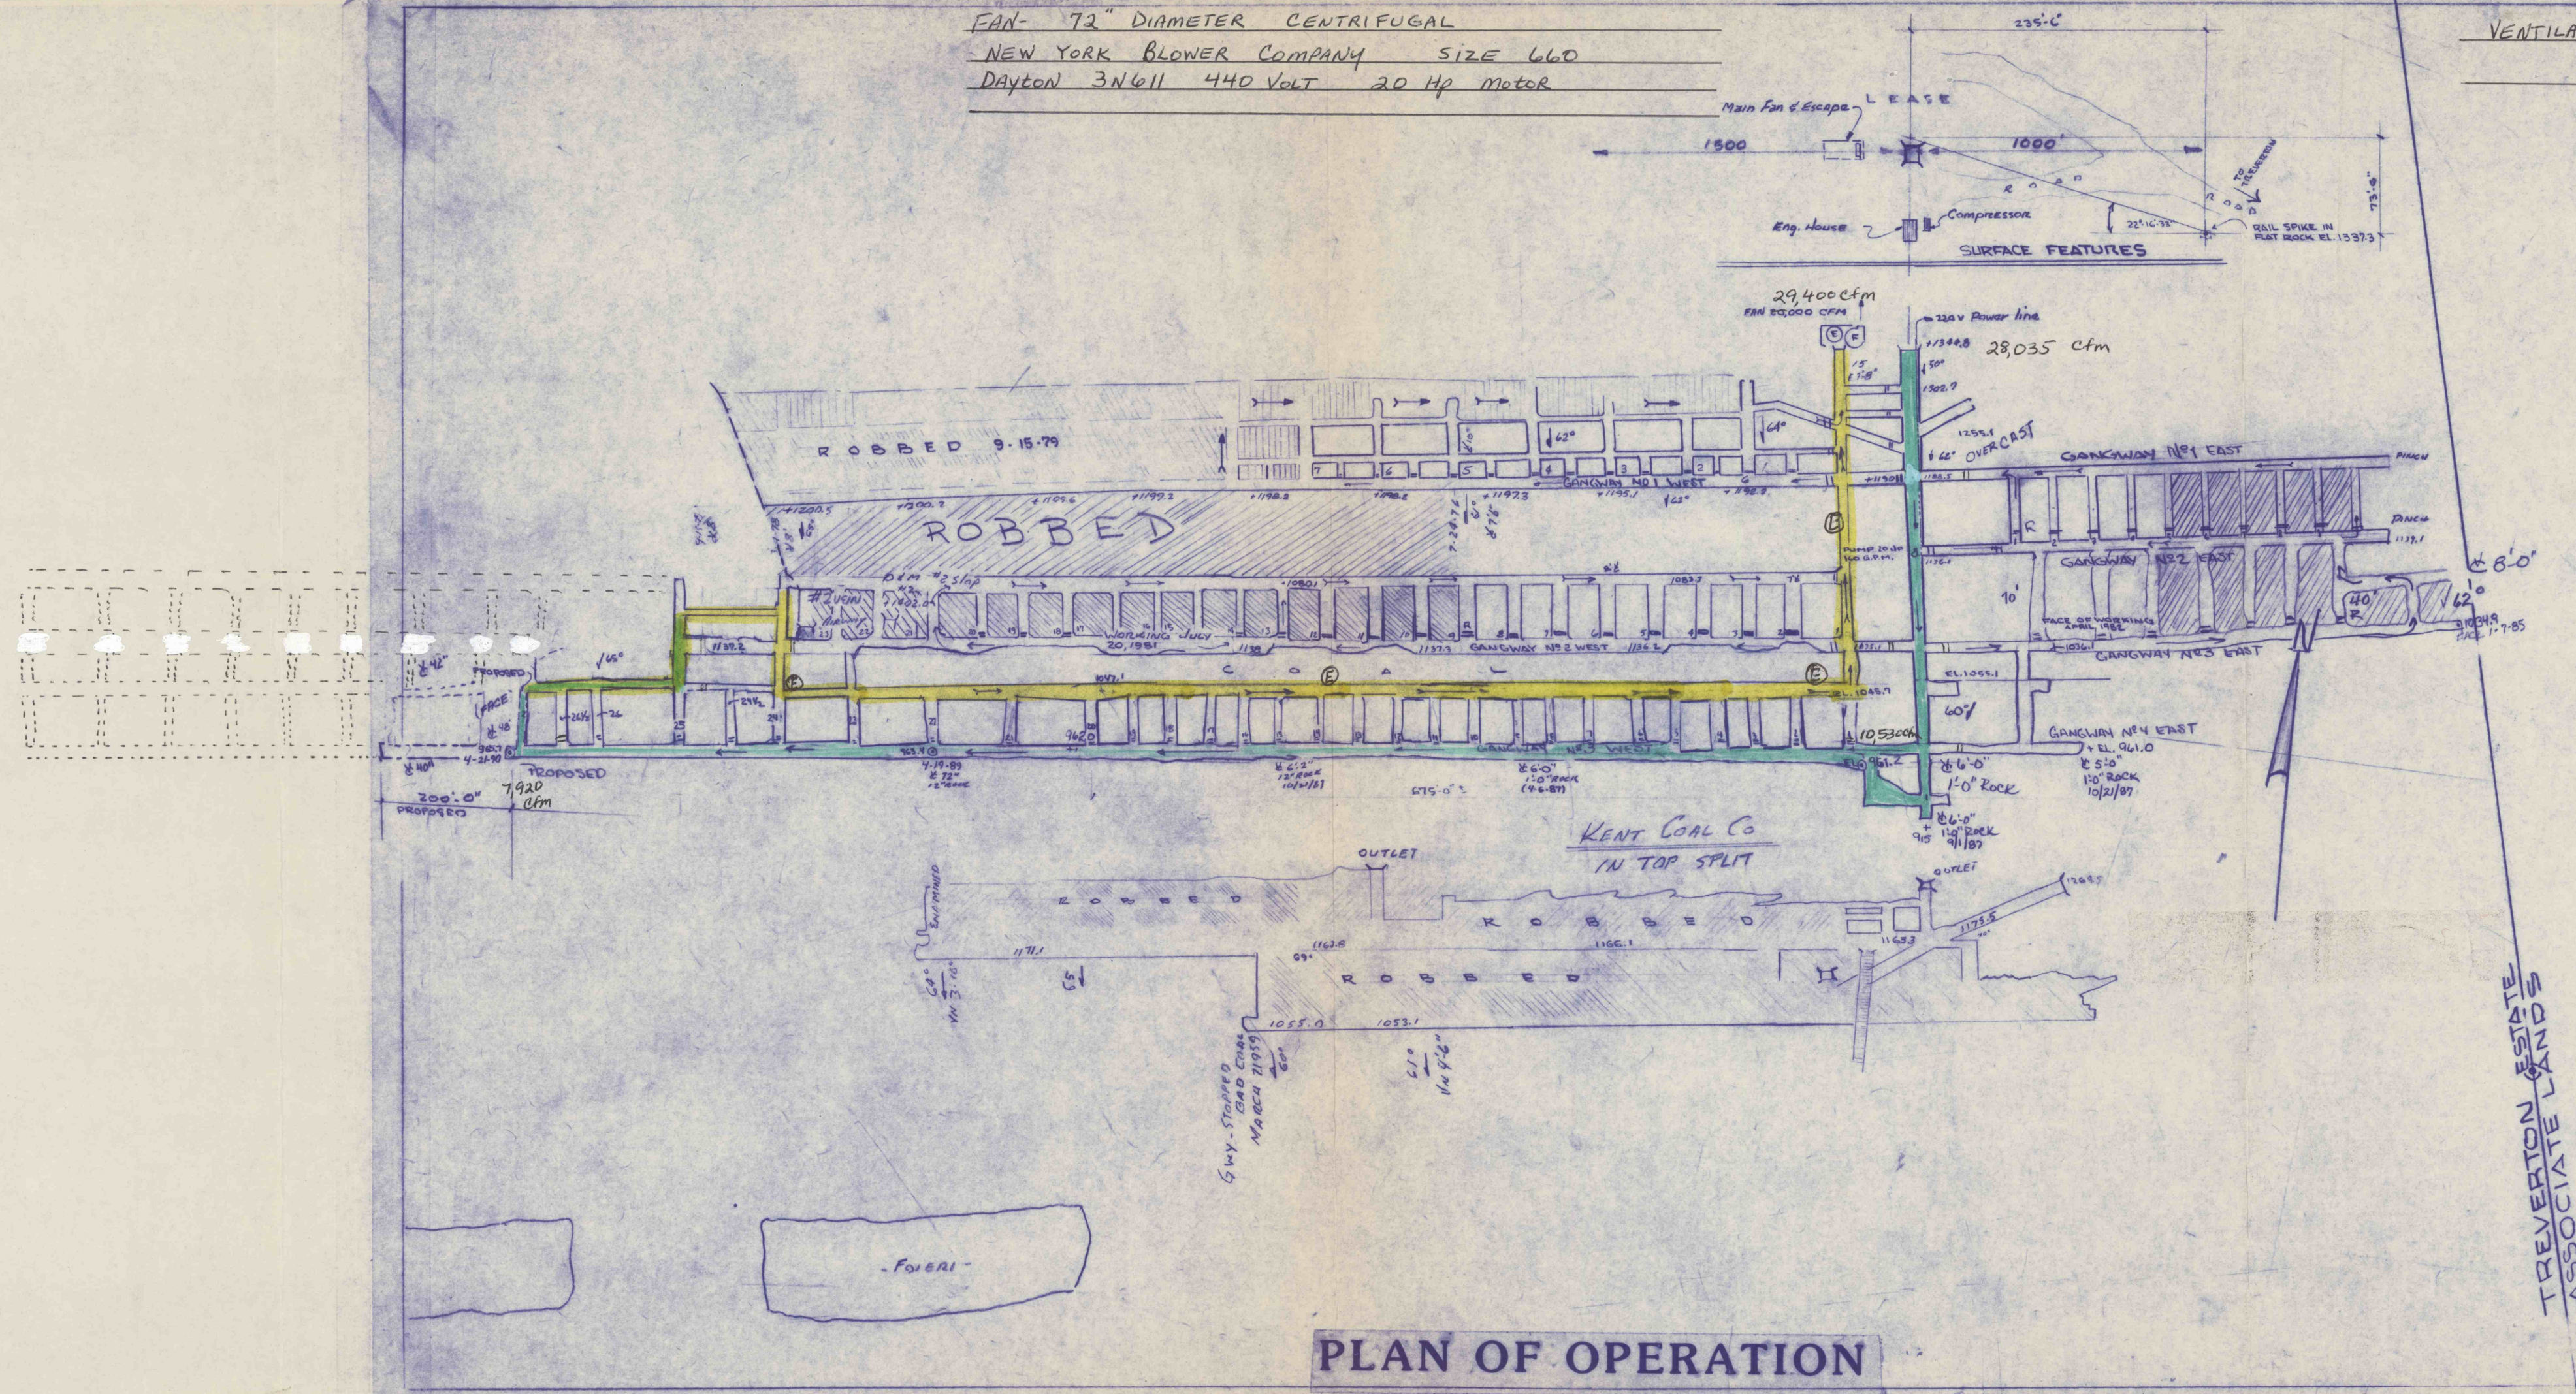

CROSS SECTION THRU VEIN
(LOOKING WEST)

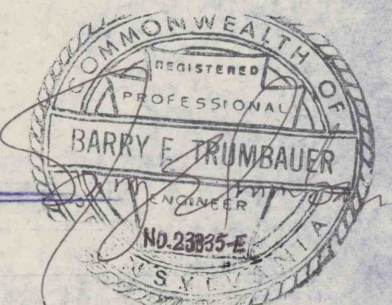

Sept. 17, 1990

LEGEND

S.B.M. COAL CO.
ZERO VEIN
ZERBE TWP. TOWNSHIP
NORTHUMBERLAND CO. PA.
I.D. 36-05495
SCALE 1"=100'-0"
M & R SLOPE

682-3697

4/19/89
REVEISED
4-20-90

4-20-90

1980