



Surface Fan Information - 72-inch diameter exhausting squirrel cage type MF RT air class 1, size 660, MFG New York Blower Co. The fan is belt driven by a 10 HP, 440 volt motor, model AB DP, runs 1750 RPM and draws 13 amps, with a water gage of 3 inches.

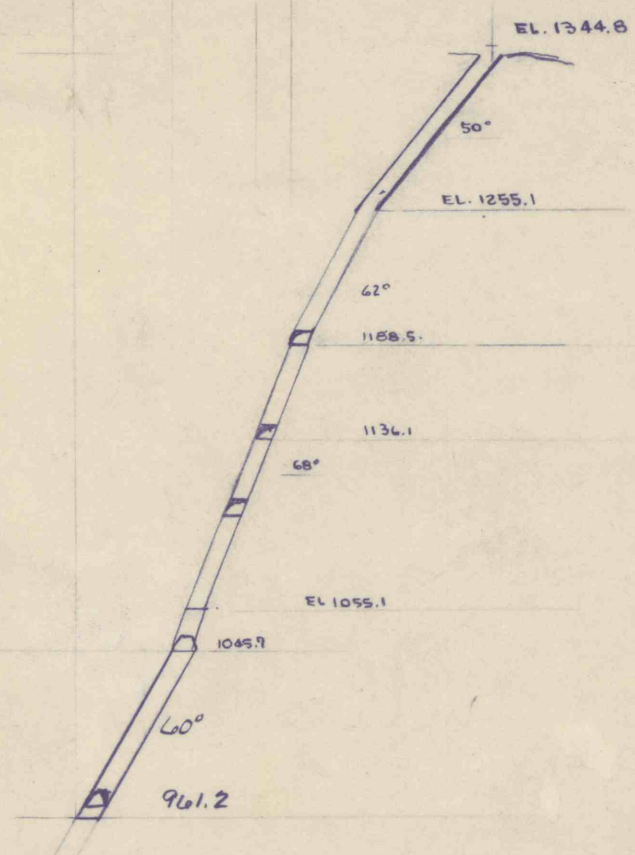

CROSS SECTION THRU VEIN
(LOOKING EAST)

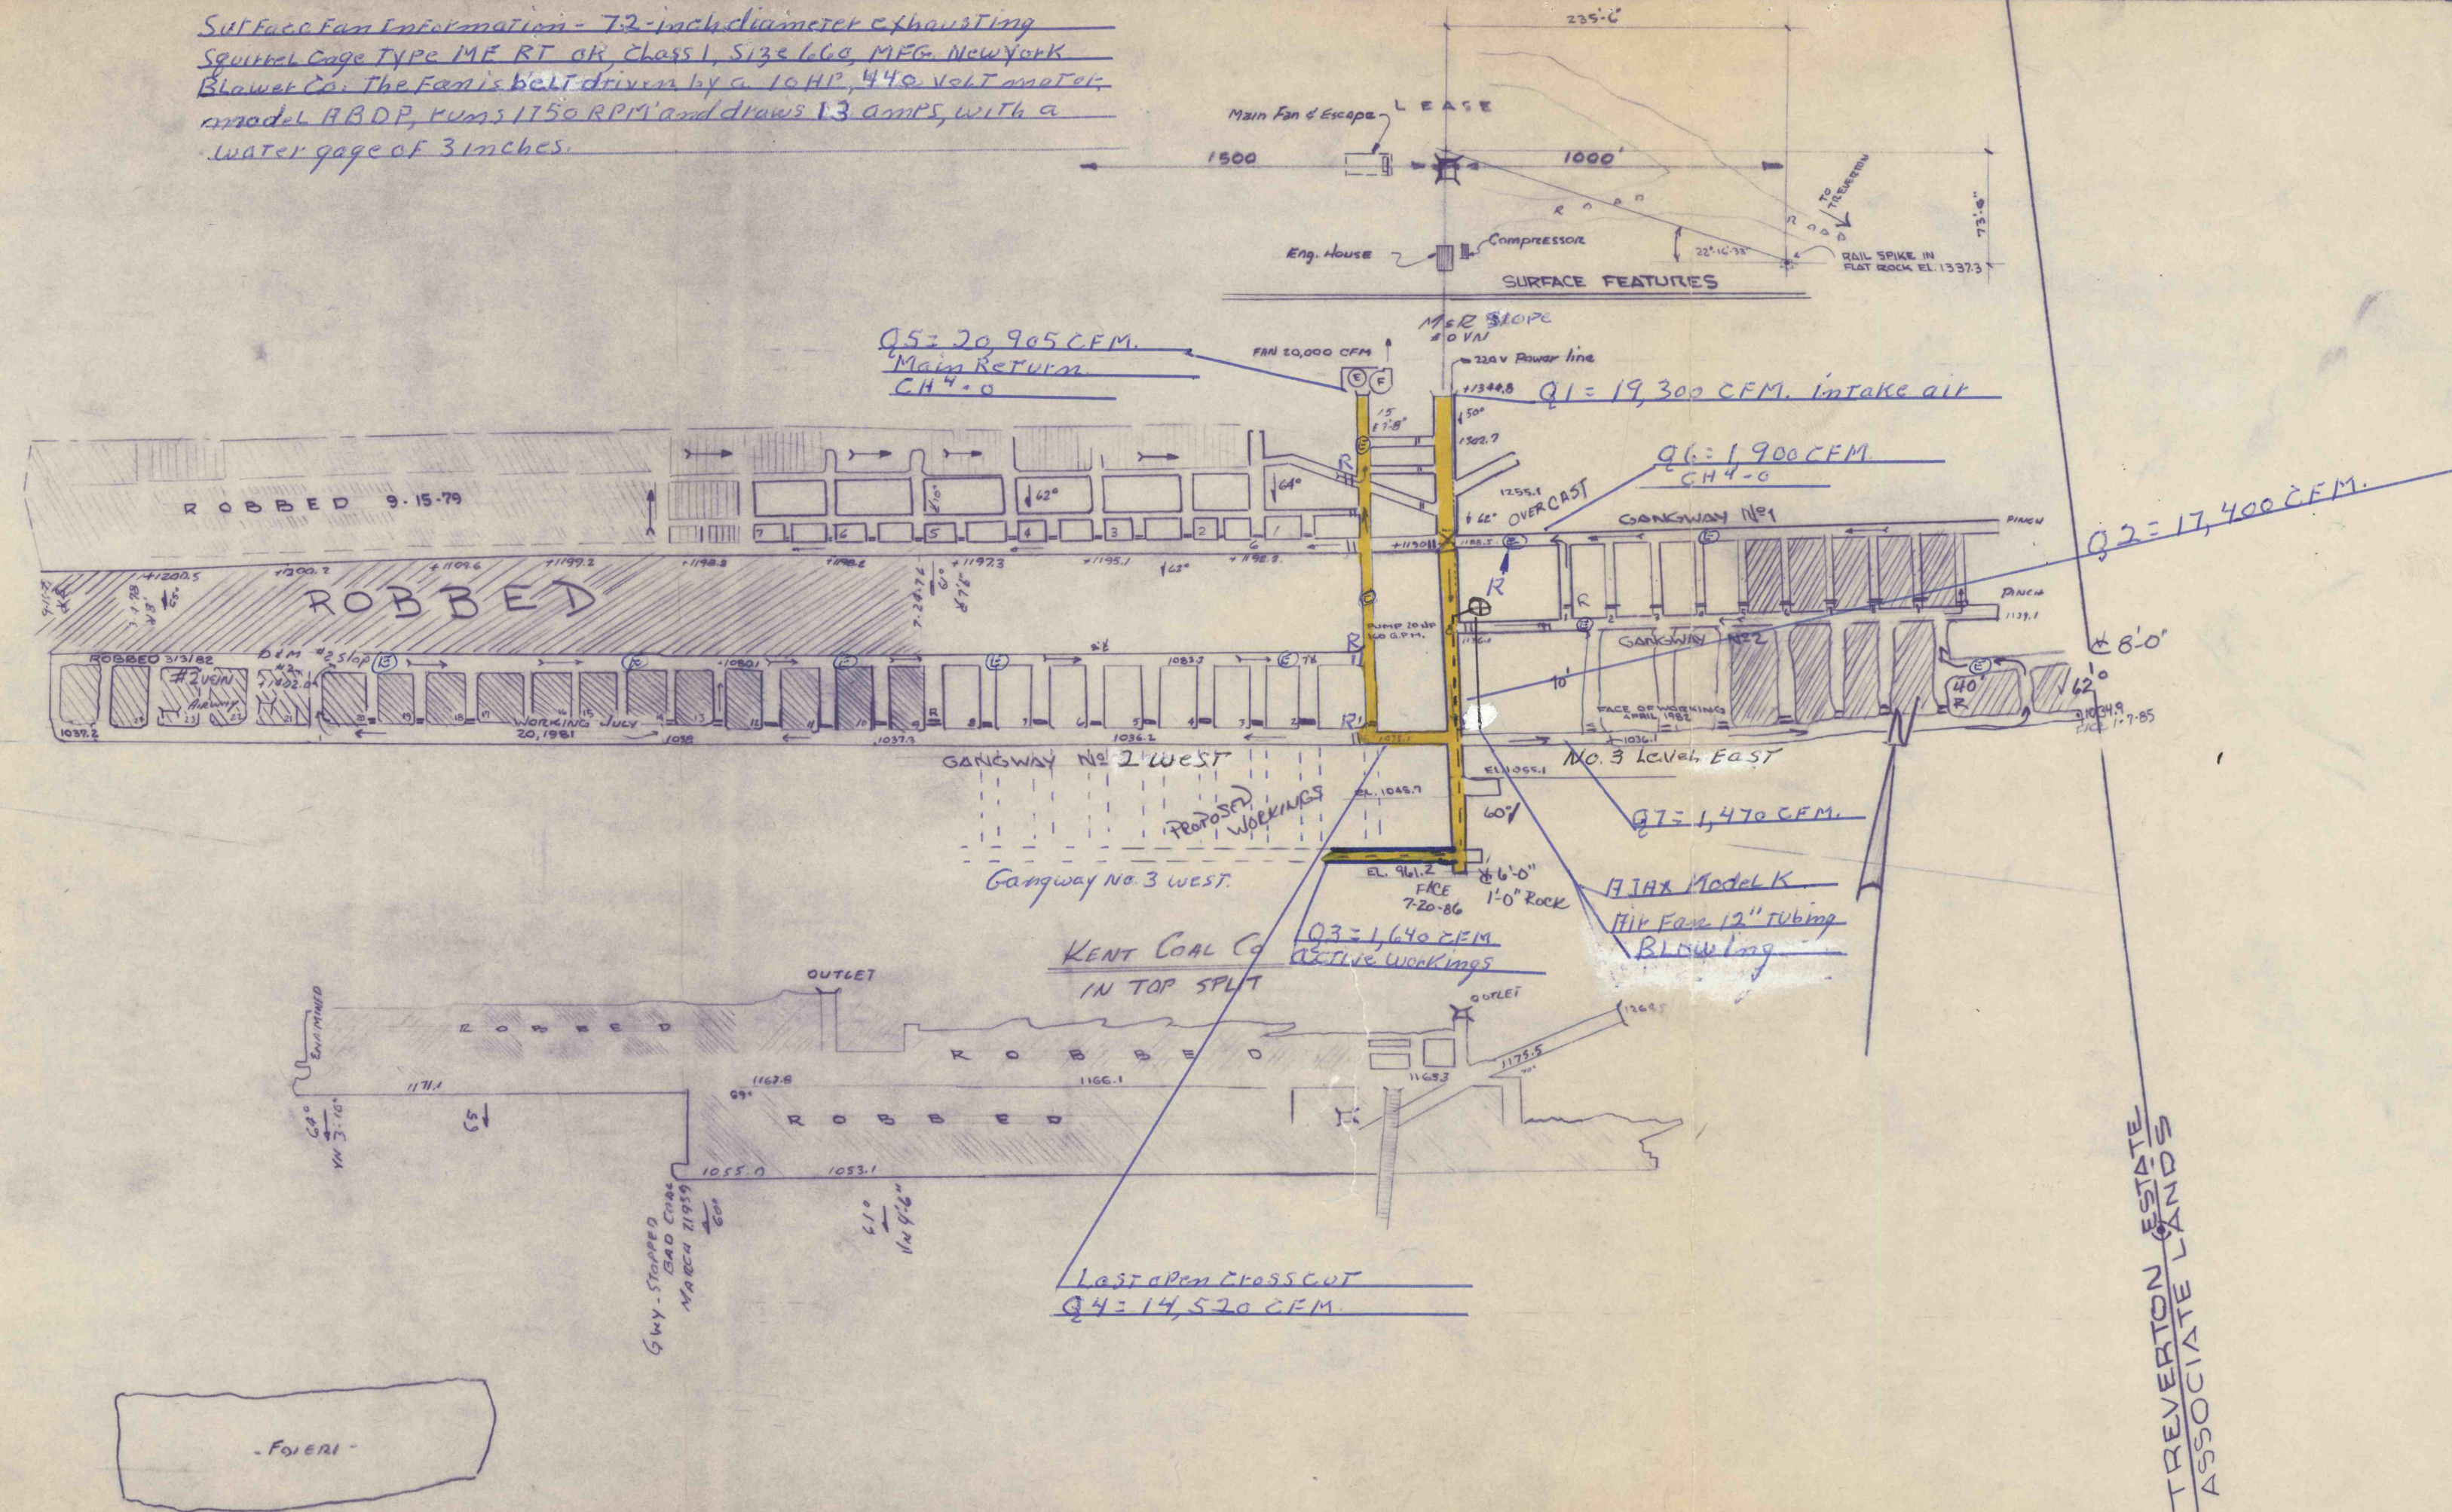

9-5-86

LEGEND		 ZERO VEIN ZERBE TWP. TOWNSHIP NORTHUMBERLAND CO. PA. I.D. 36-05495 SCALE 1"=100'-0"	
←	INTAKE AIR	SNYDER COAL COMPANY M&R SLOPE	
←	EXHAUST AIR		
=	STOPPING		
⊙	ESCAPE		
⊙	MAIN FAN		
☒ Over-cast R Regulator		1988	
--- Air Mover Tubing			