


2 SPENDRUP FANS
AMF 175-P-60
60 HP 3550 RPM 460 VOLT
MSHA APPROVAL No. 2G-32384A-0
FREE DISCHARGE OF 35,800 CFM EACH

VHD 3 WEST

VHD 3 EAST

INTAKE AIR
RETURN AIR
BLEEDER TO SURFACE
FAN
VENTILATION TUBING
DOORS
STOPPING
REGULATOR

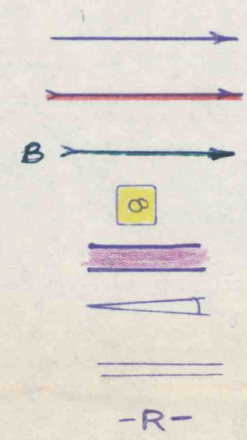


SPENDRUP FAN
AMF 170-50
50 HP 3550 RPM 460 VOLT
MSHA APPROVAL No. 2G-2973A-2
FREE DISCHARGE 26,000 CFM

INTAKE AIR FROM 400 HP JOY AXIVANE FAN MODEL M 96-58-880

INTAKE AIR ENTRY No. 88
45,000 CFM

MIN. 9000 C.F.M. IN PRODUCTION, 3000 C.F.M. OVER JOY

OVERCAST

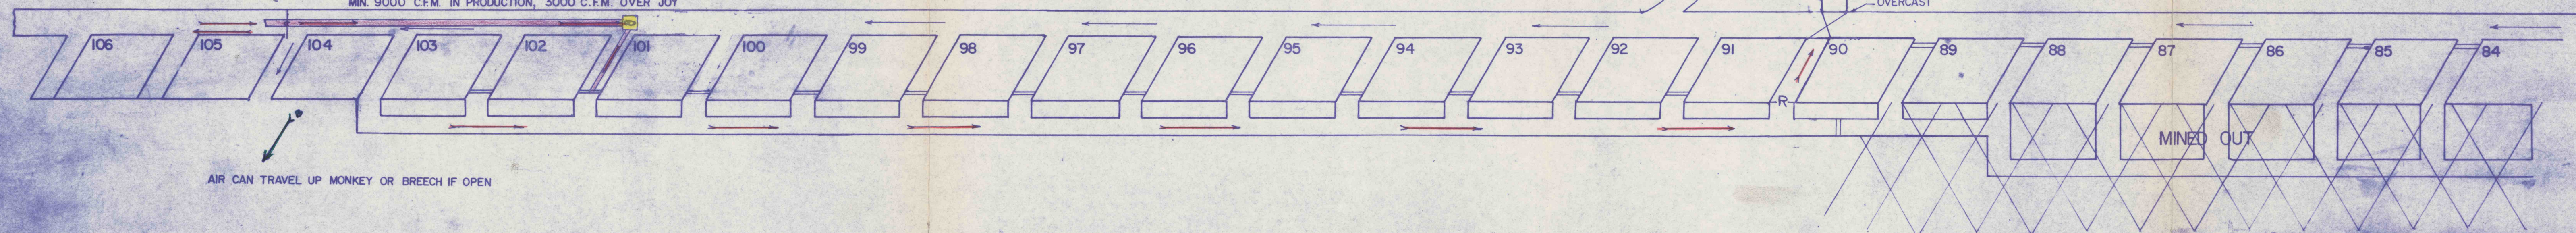

REVISOR		DATE	BY	REVISION	TOTAL		INTERNATIONAL ANTHRACITE CORPORATION				
VENT MAP		11-13-89			SCALE 1" = 60'		DATE DRAWN				
					DRAWN BY		DATE PRINTED				
					APPROVED		DATE RECEIVED				
STAGE I RETREAT MINING RETURN THROUGH MONKEY								DRAWING NUMBER		MINE ID. No. 1-35-00101	
								88M TUNNEL, EQ. BOX 546 VALLEY VIEW, PA 17905			

2080