

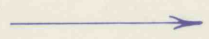
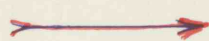
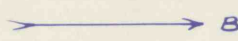
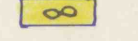


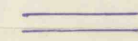

LEGEND

- INTAKE AIR 
- RETURN AIR 
- BLEEDER TO SURFACE 
- FAN 
- VENTILATION TUBING 
- DOORS 
- STOPPING 
- CURTAIN 
- REGULATOR 

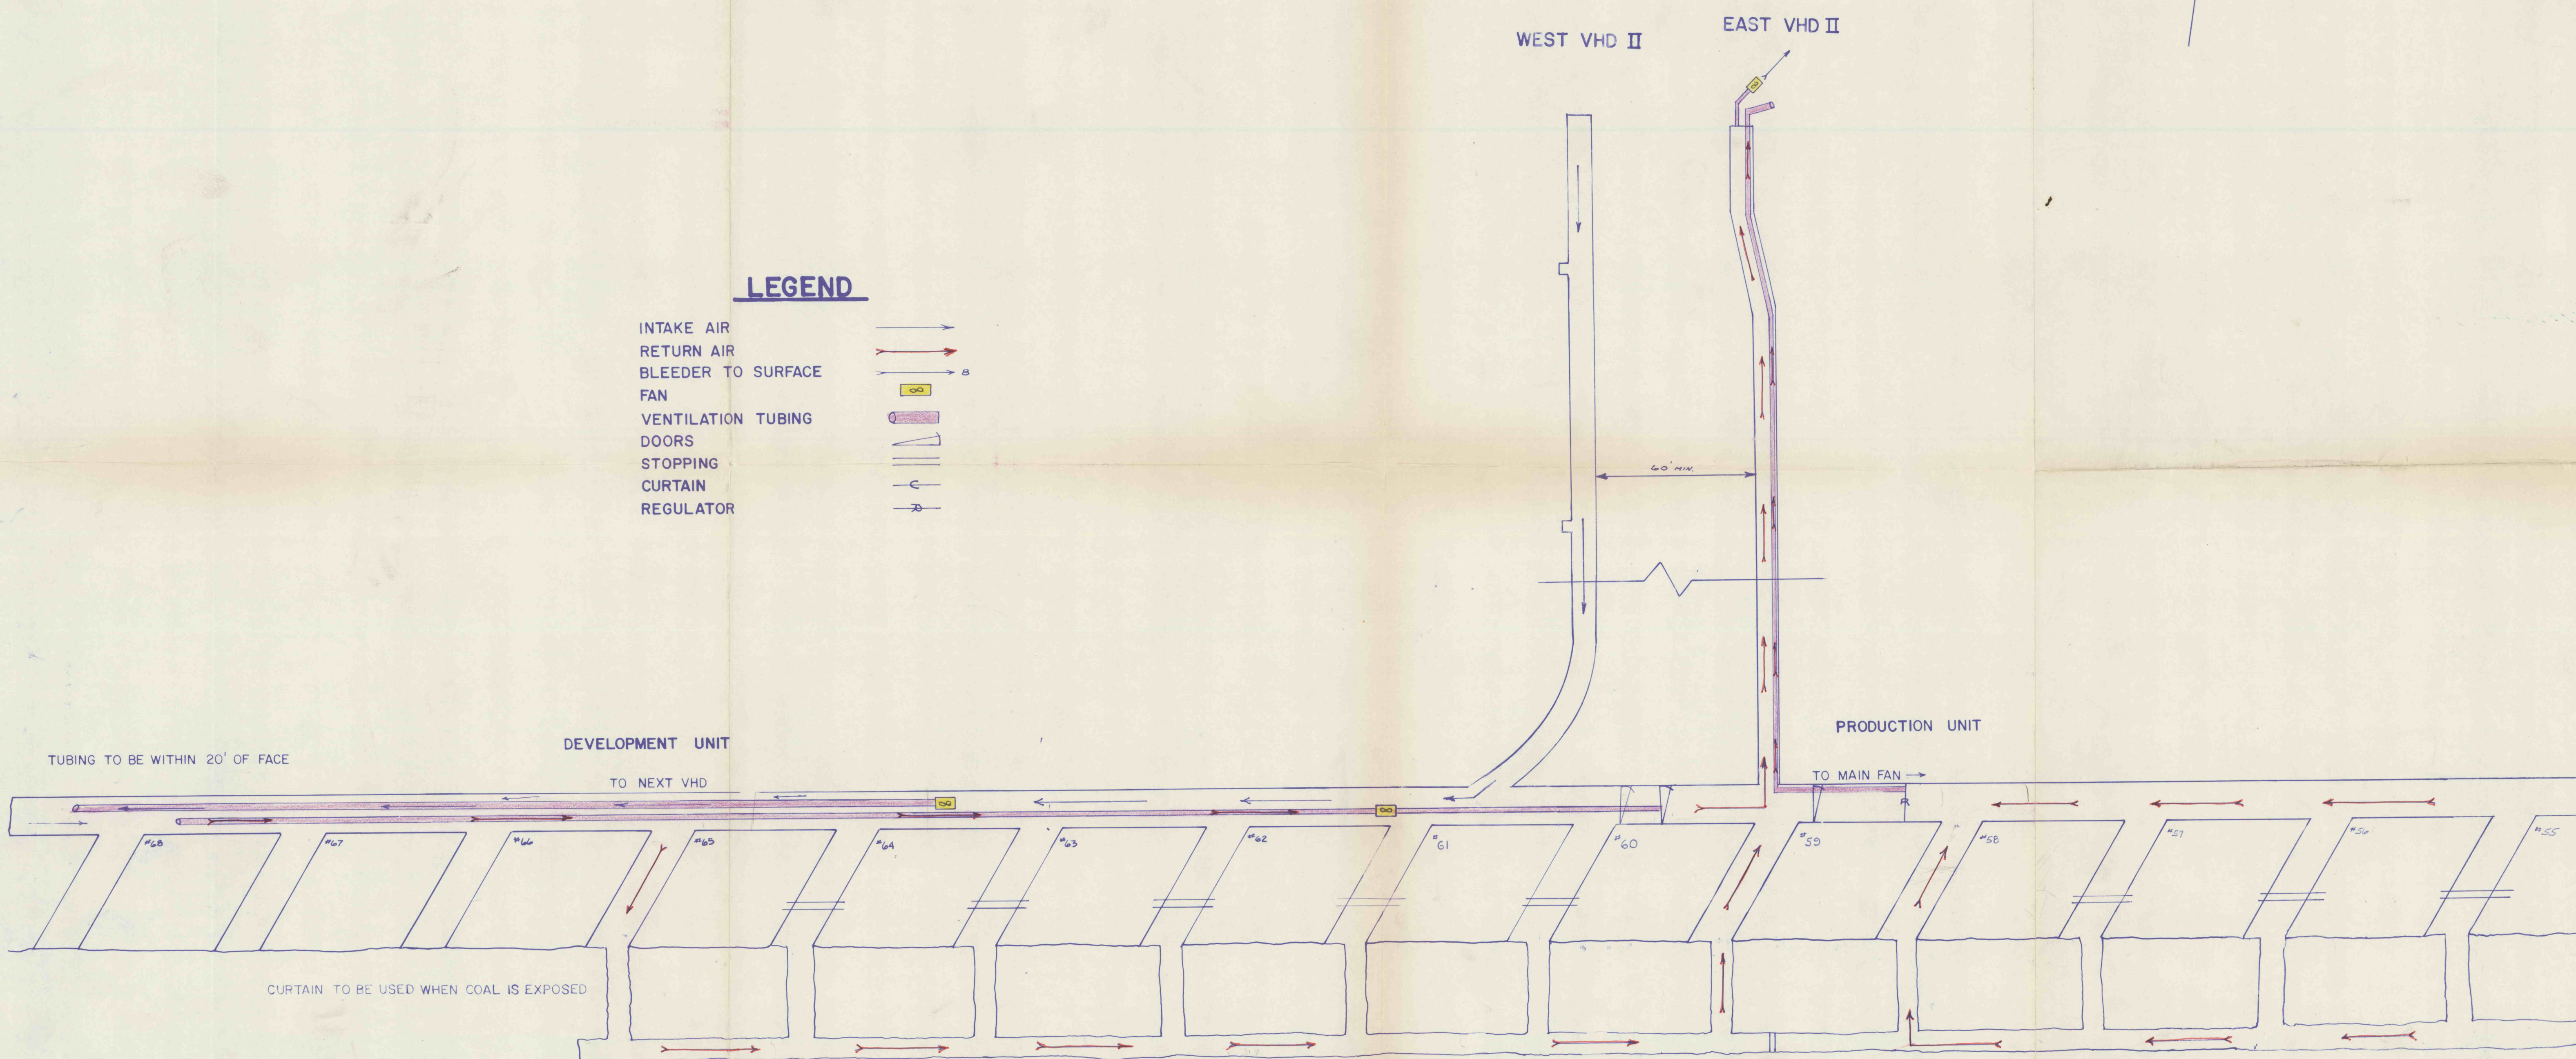

2084

REVISED	DATE		

		INTERNATIONAL ANTHRACITE CORPORATION	
SCALE	DATE DRAWN	1-24-87	
DRAWN BY	DATE PRINTED		
APPROVED BY	DATE RECEIVED		
PHASE II FINAL VENT.			
DRAWING NUMBER: V 1-87 MINE ID. No. 36-01791			
B&M TUNNEL, P.O. BOX 546 VALLEY VIEW, PA 17985			