
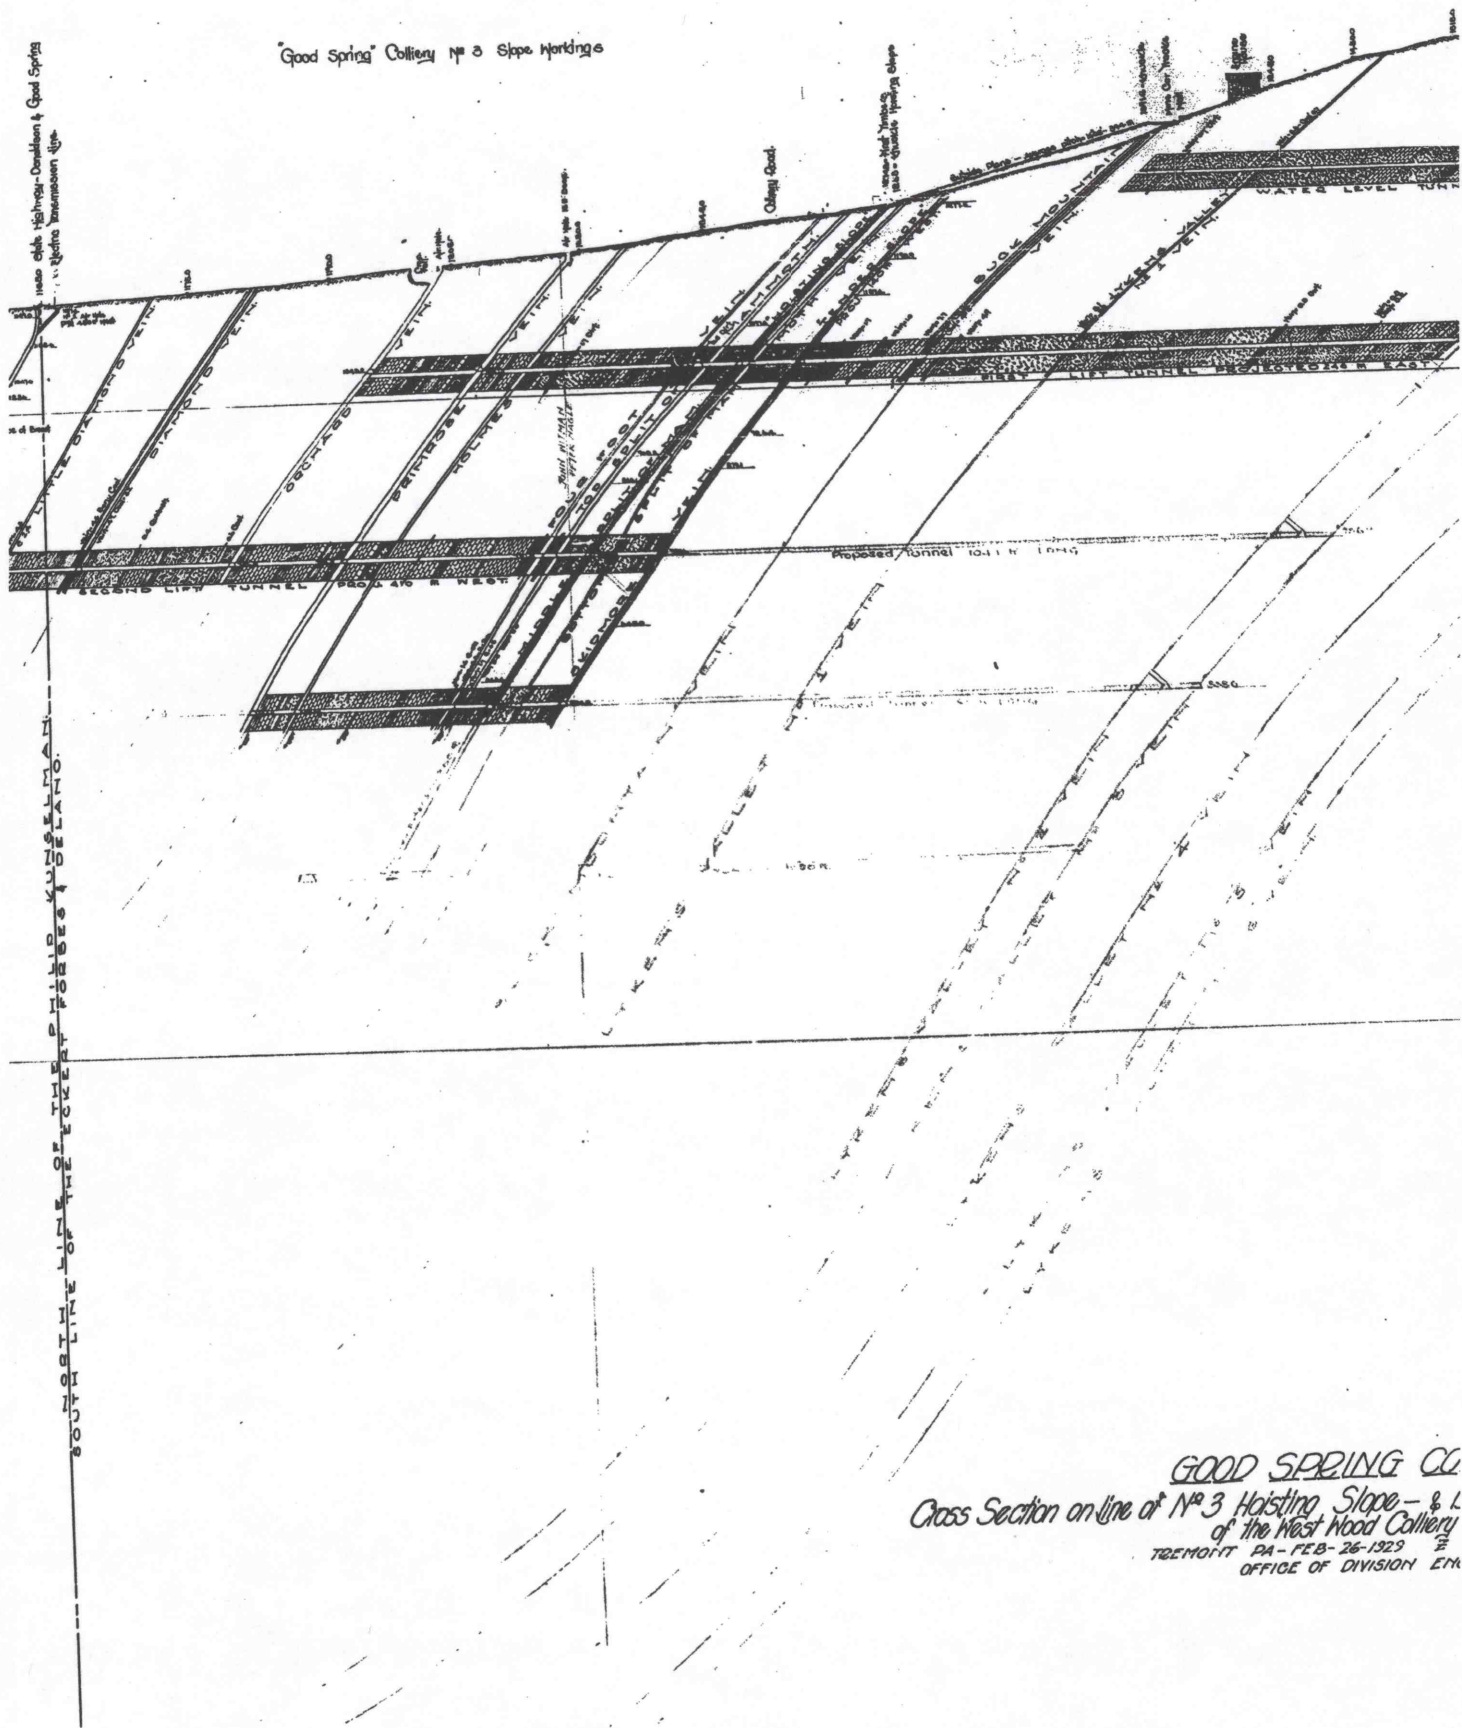


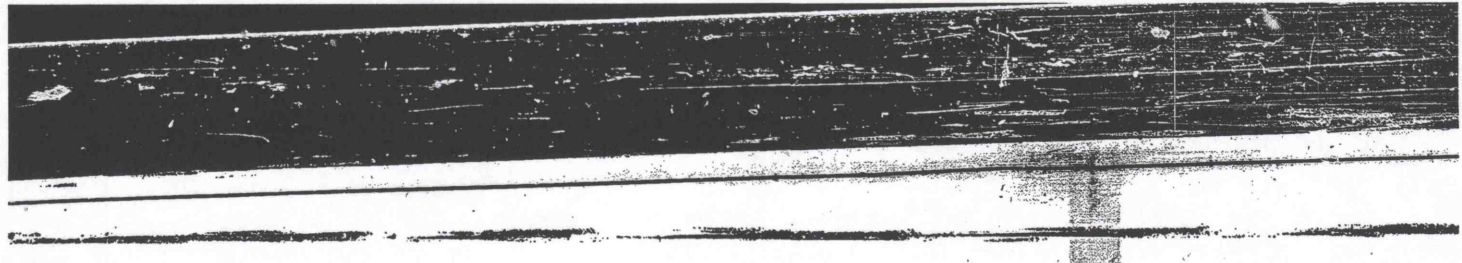

"Good Spring" Colliery No 3 Slope Workings

GOOD SPRING CO
Cross Section on line of No 3 Hoisting Slope - & L
of the West Wood Colliery
TRENTON PA - FEB-26-1929
OFFICE OF DIVISION ENR