



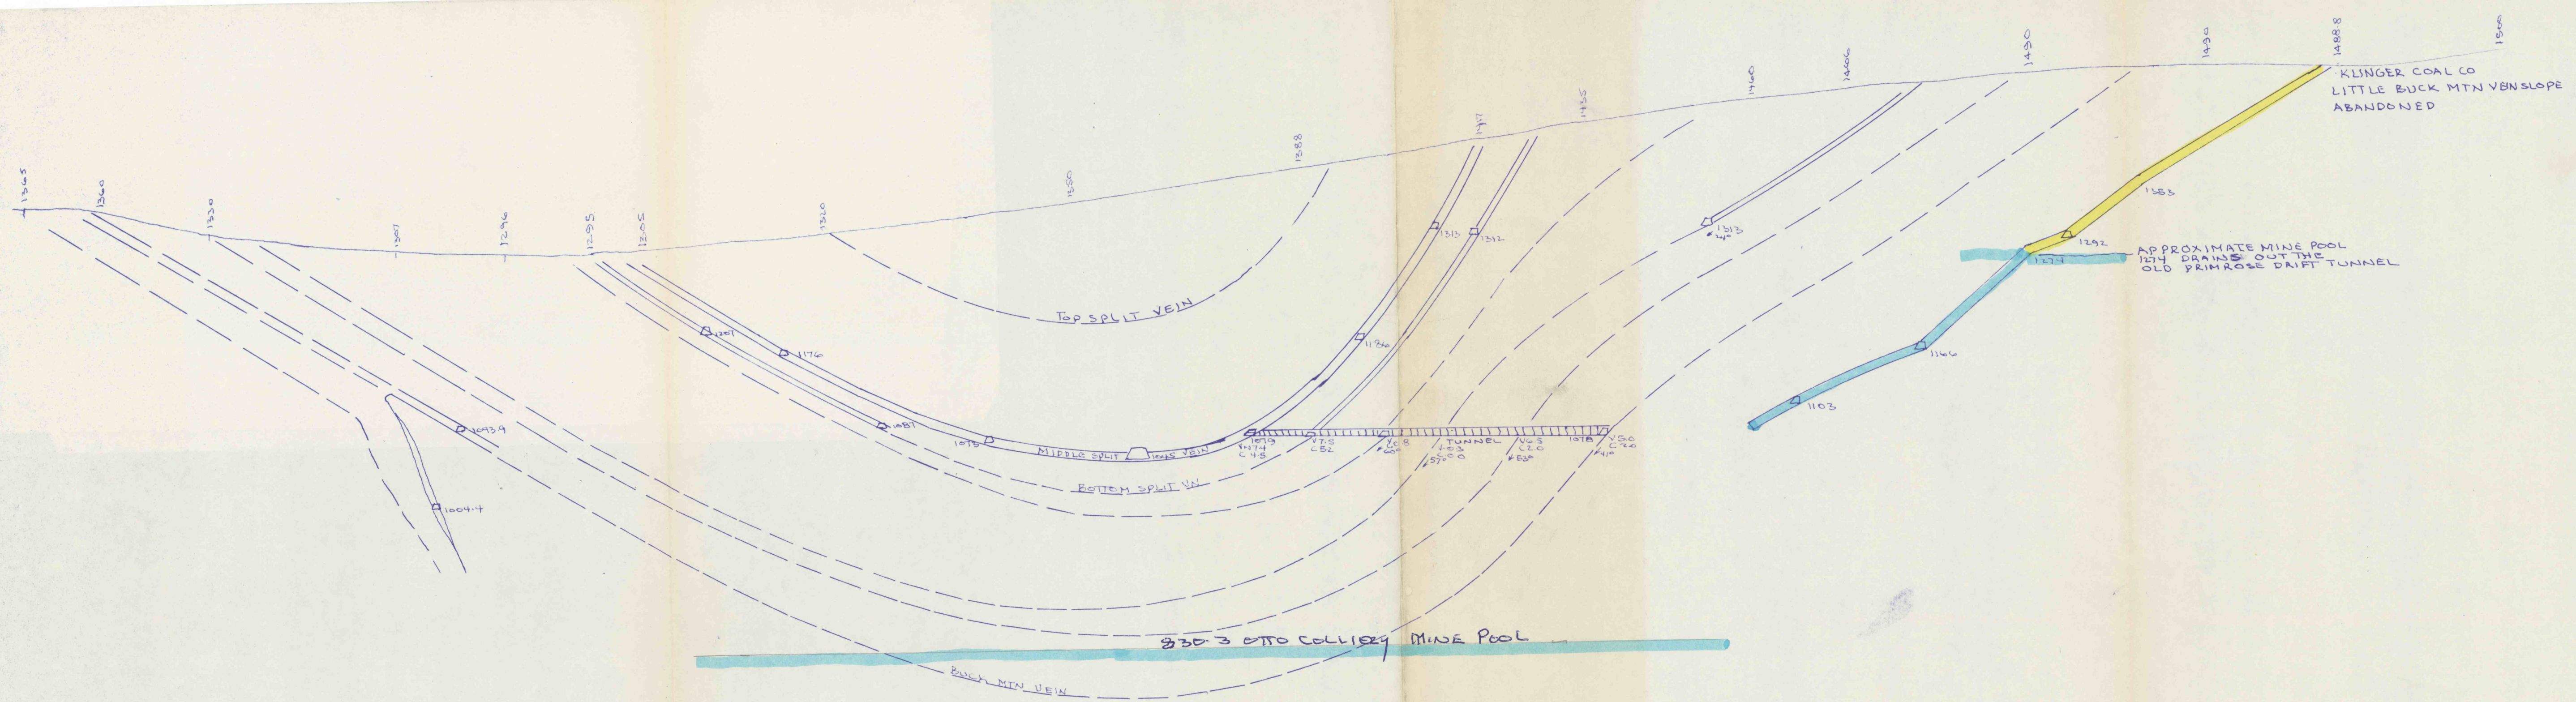


OTTO COLLIERY CROSS SECTION NO 35 DATUM 700 LOOKING WEST

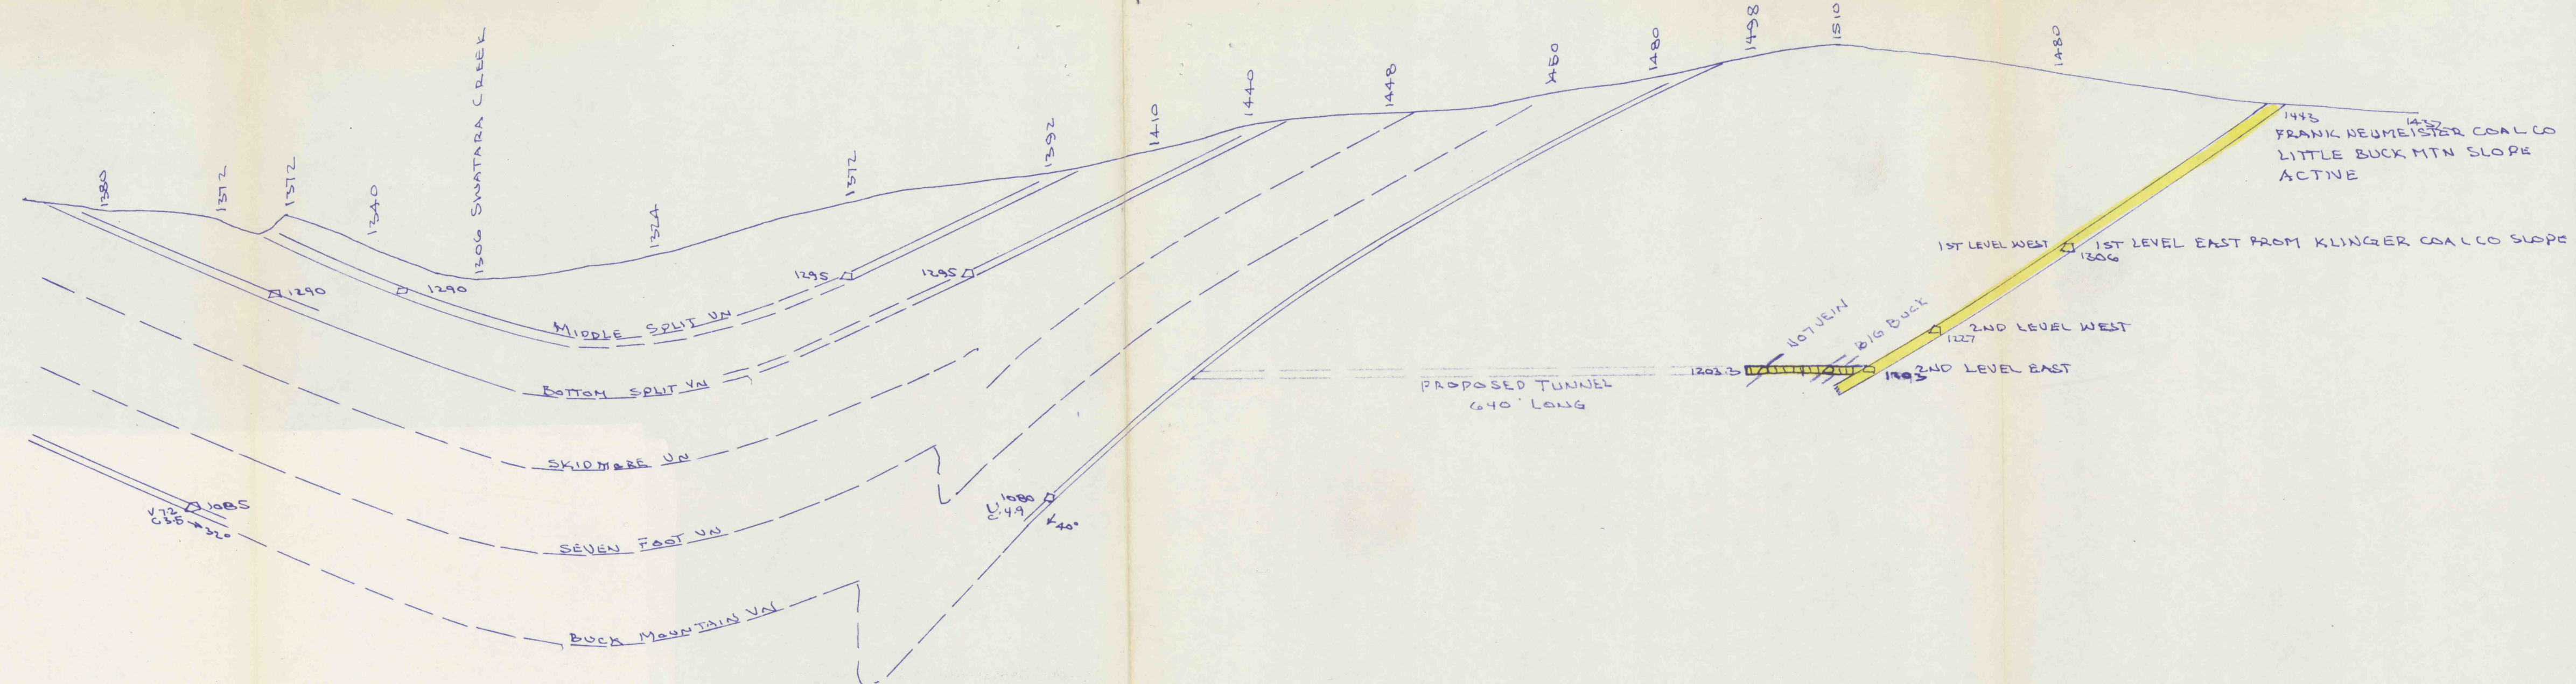

PROPOSED TUNNEL 640' LONG

OTTO COLLIERY MINE POOL

DATUM 700 LOOKING WEST COLLIERY CROSS SECTION 36

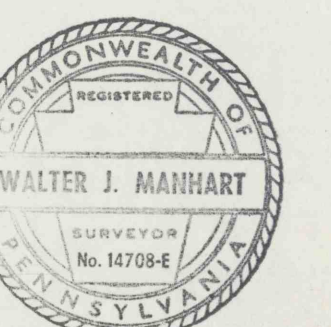

Walter J. Manhart