


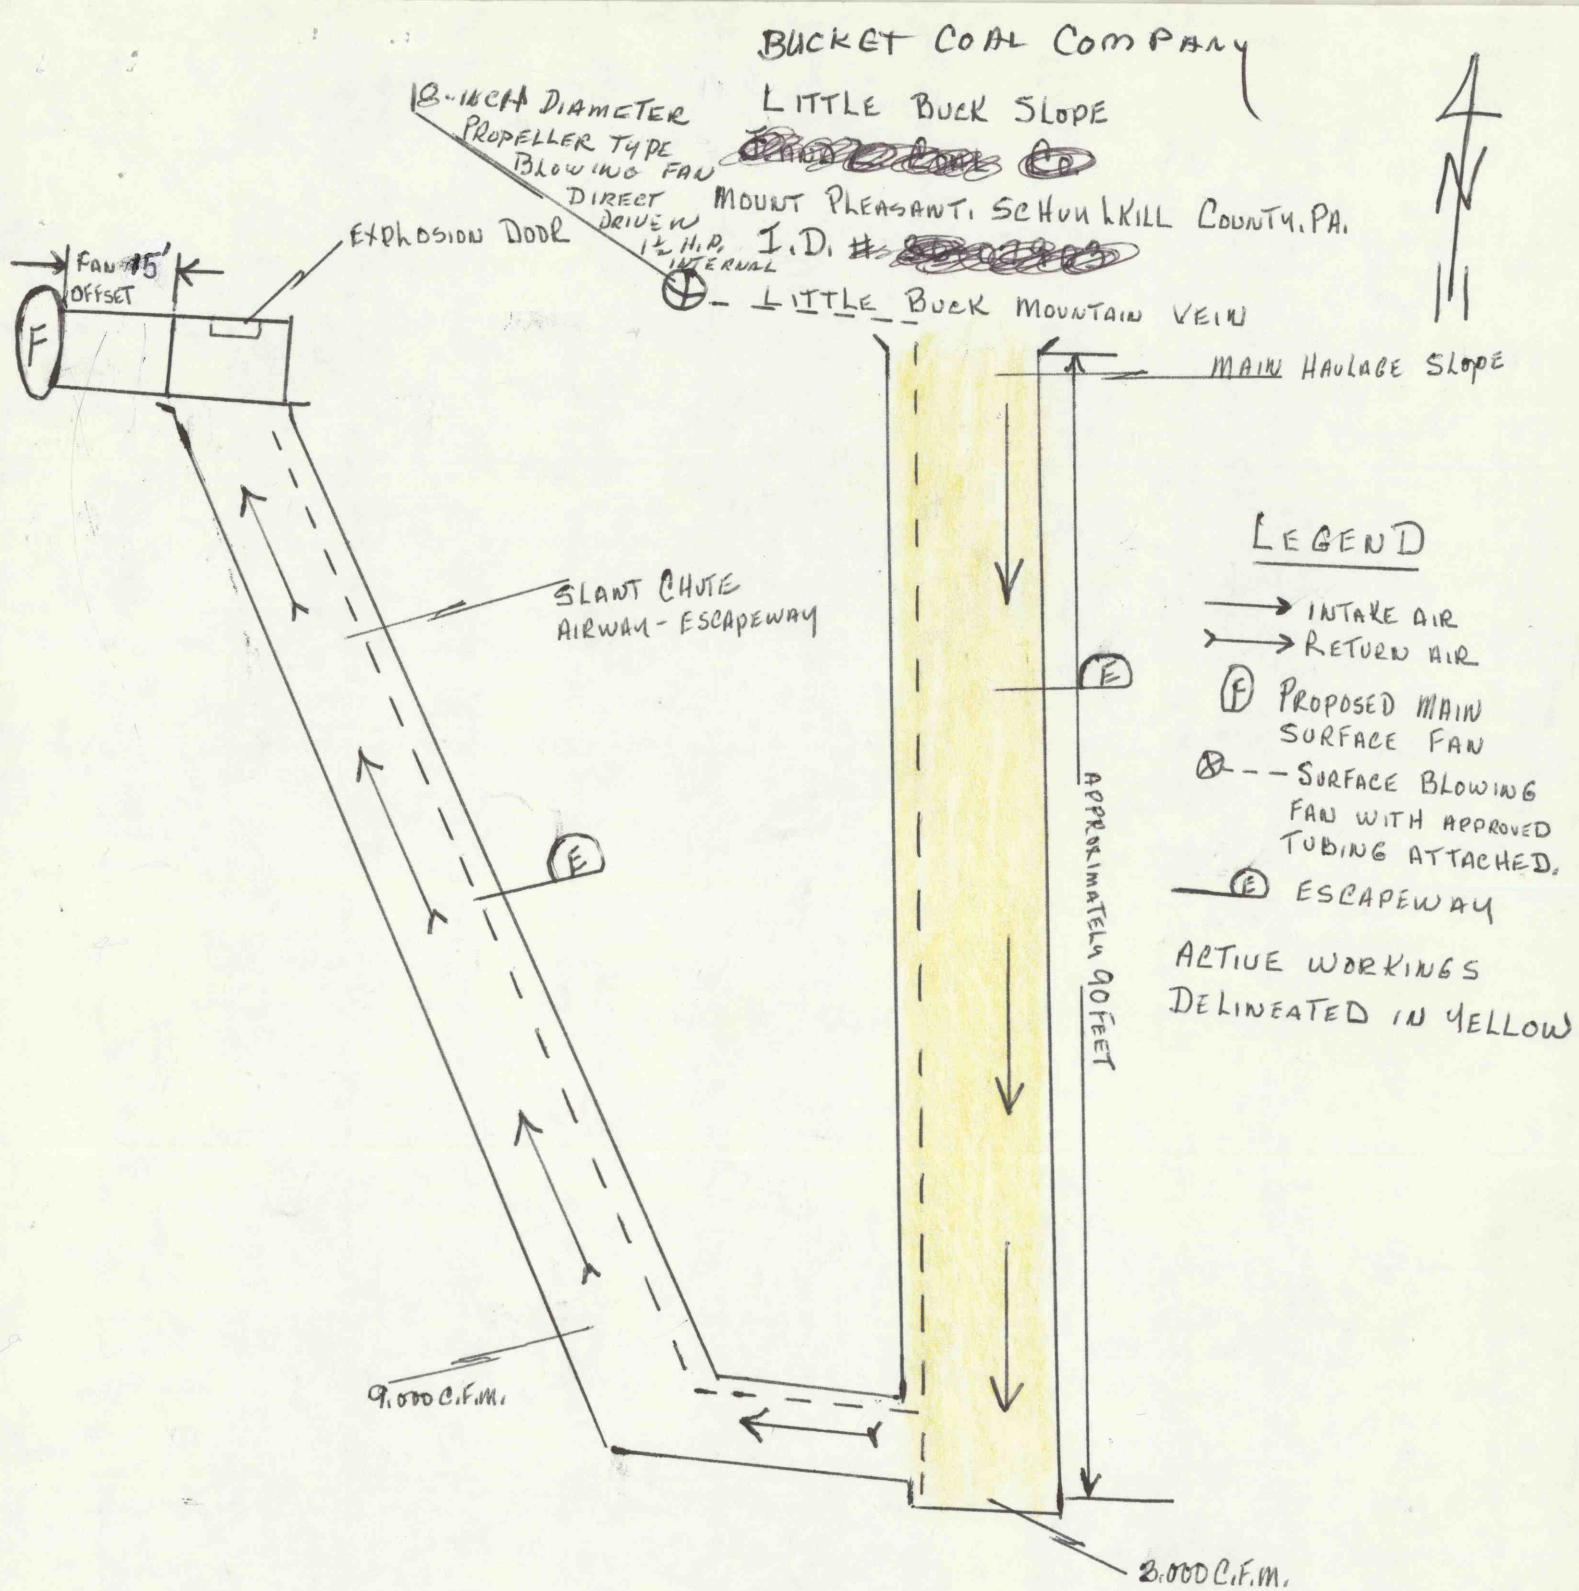

VENTILATION SYSTEM
AND
METHANE AND DUST CONTROL PLAN
DATE
FEBRUARY 4, 1988