



LOCATION MAP OF
DEEP MINE OPERATION
of
ROBERT M. SHOFF
SOMERSET TWP, SOMERSET CO, PENNA
THE NEILAN ENGINEERS
Plotted from deed - MN Feb 11, 1952
Somerset, Pa.
Scale 1" = 100'

FIELD COPY

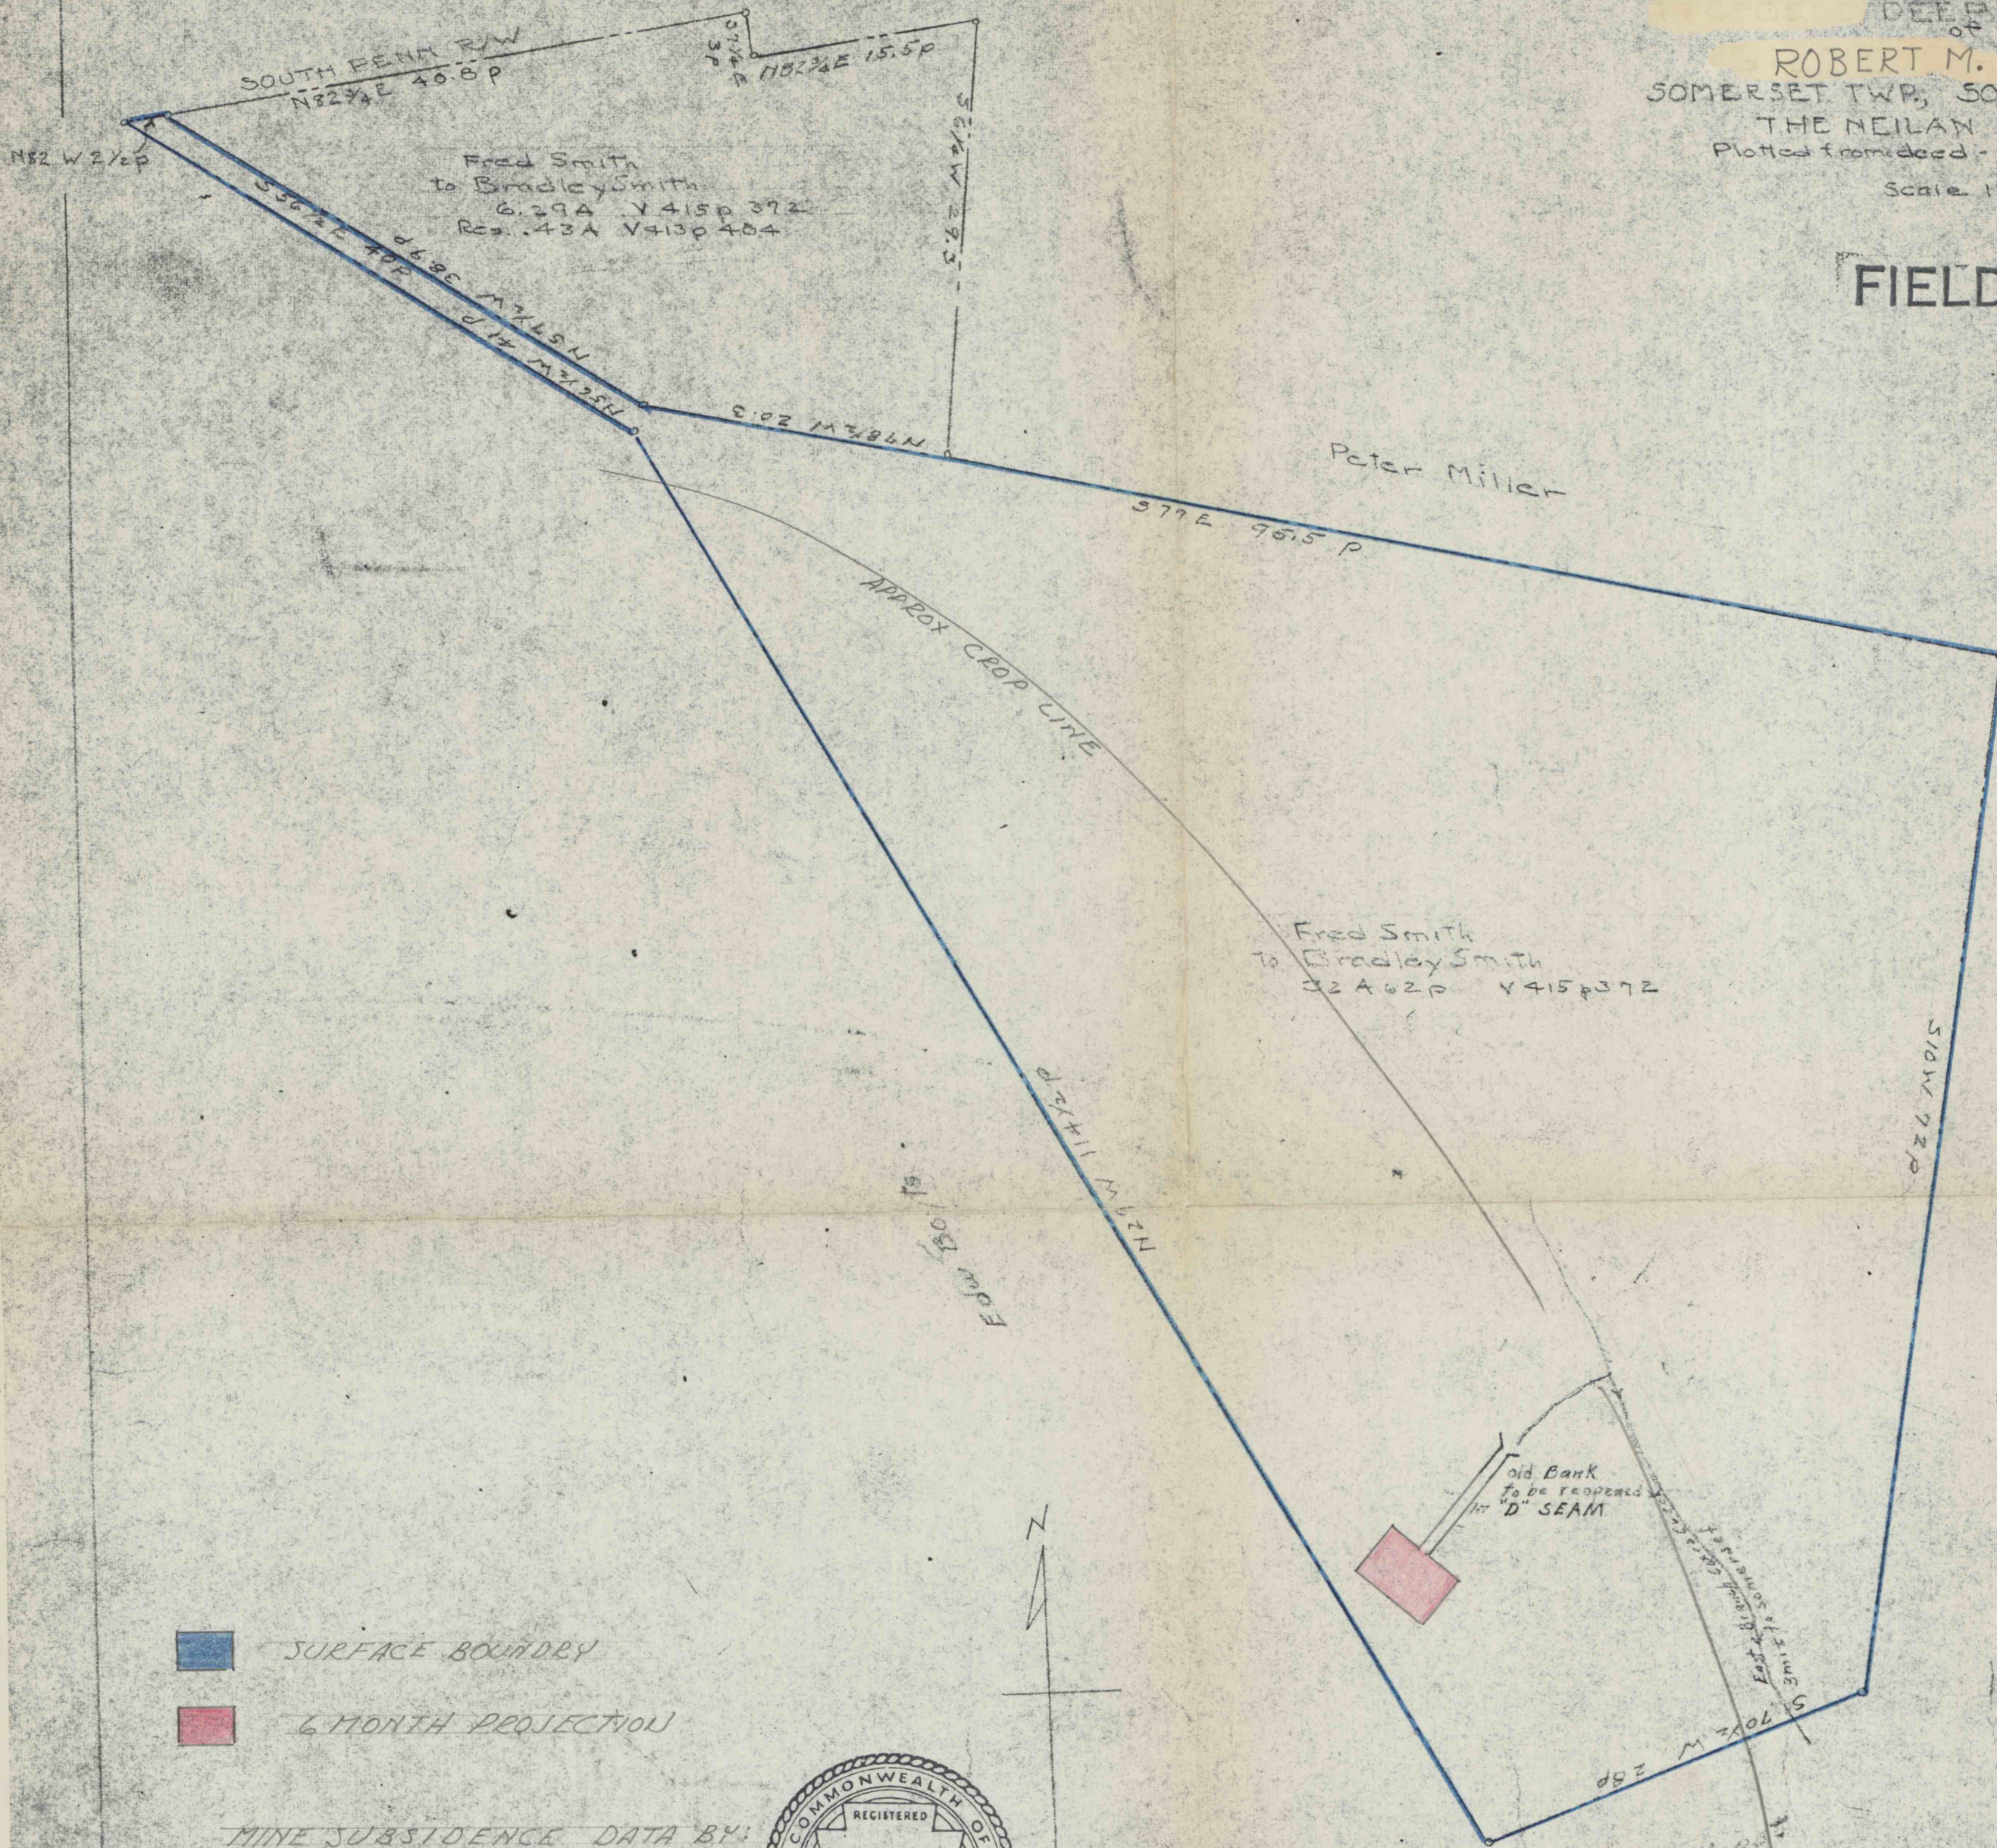

■ SURFACE BOUNDARY
■ 6 MONTH PROJECTION

MINE SUBSIDENCE DATA BY:
ELMER F. RHODES JR. RS.

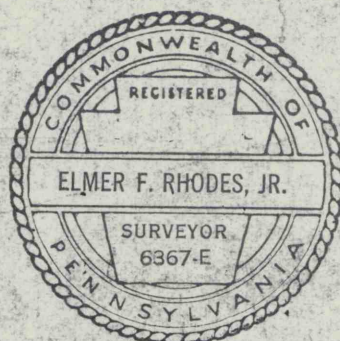

#1005
7/19/99
C.C.

M522-11