


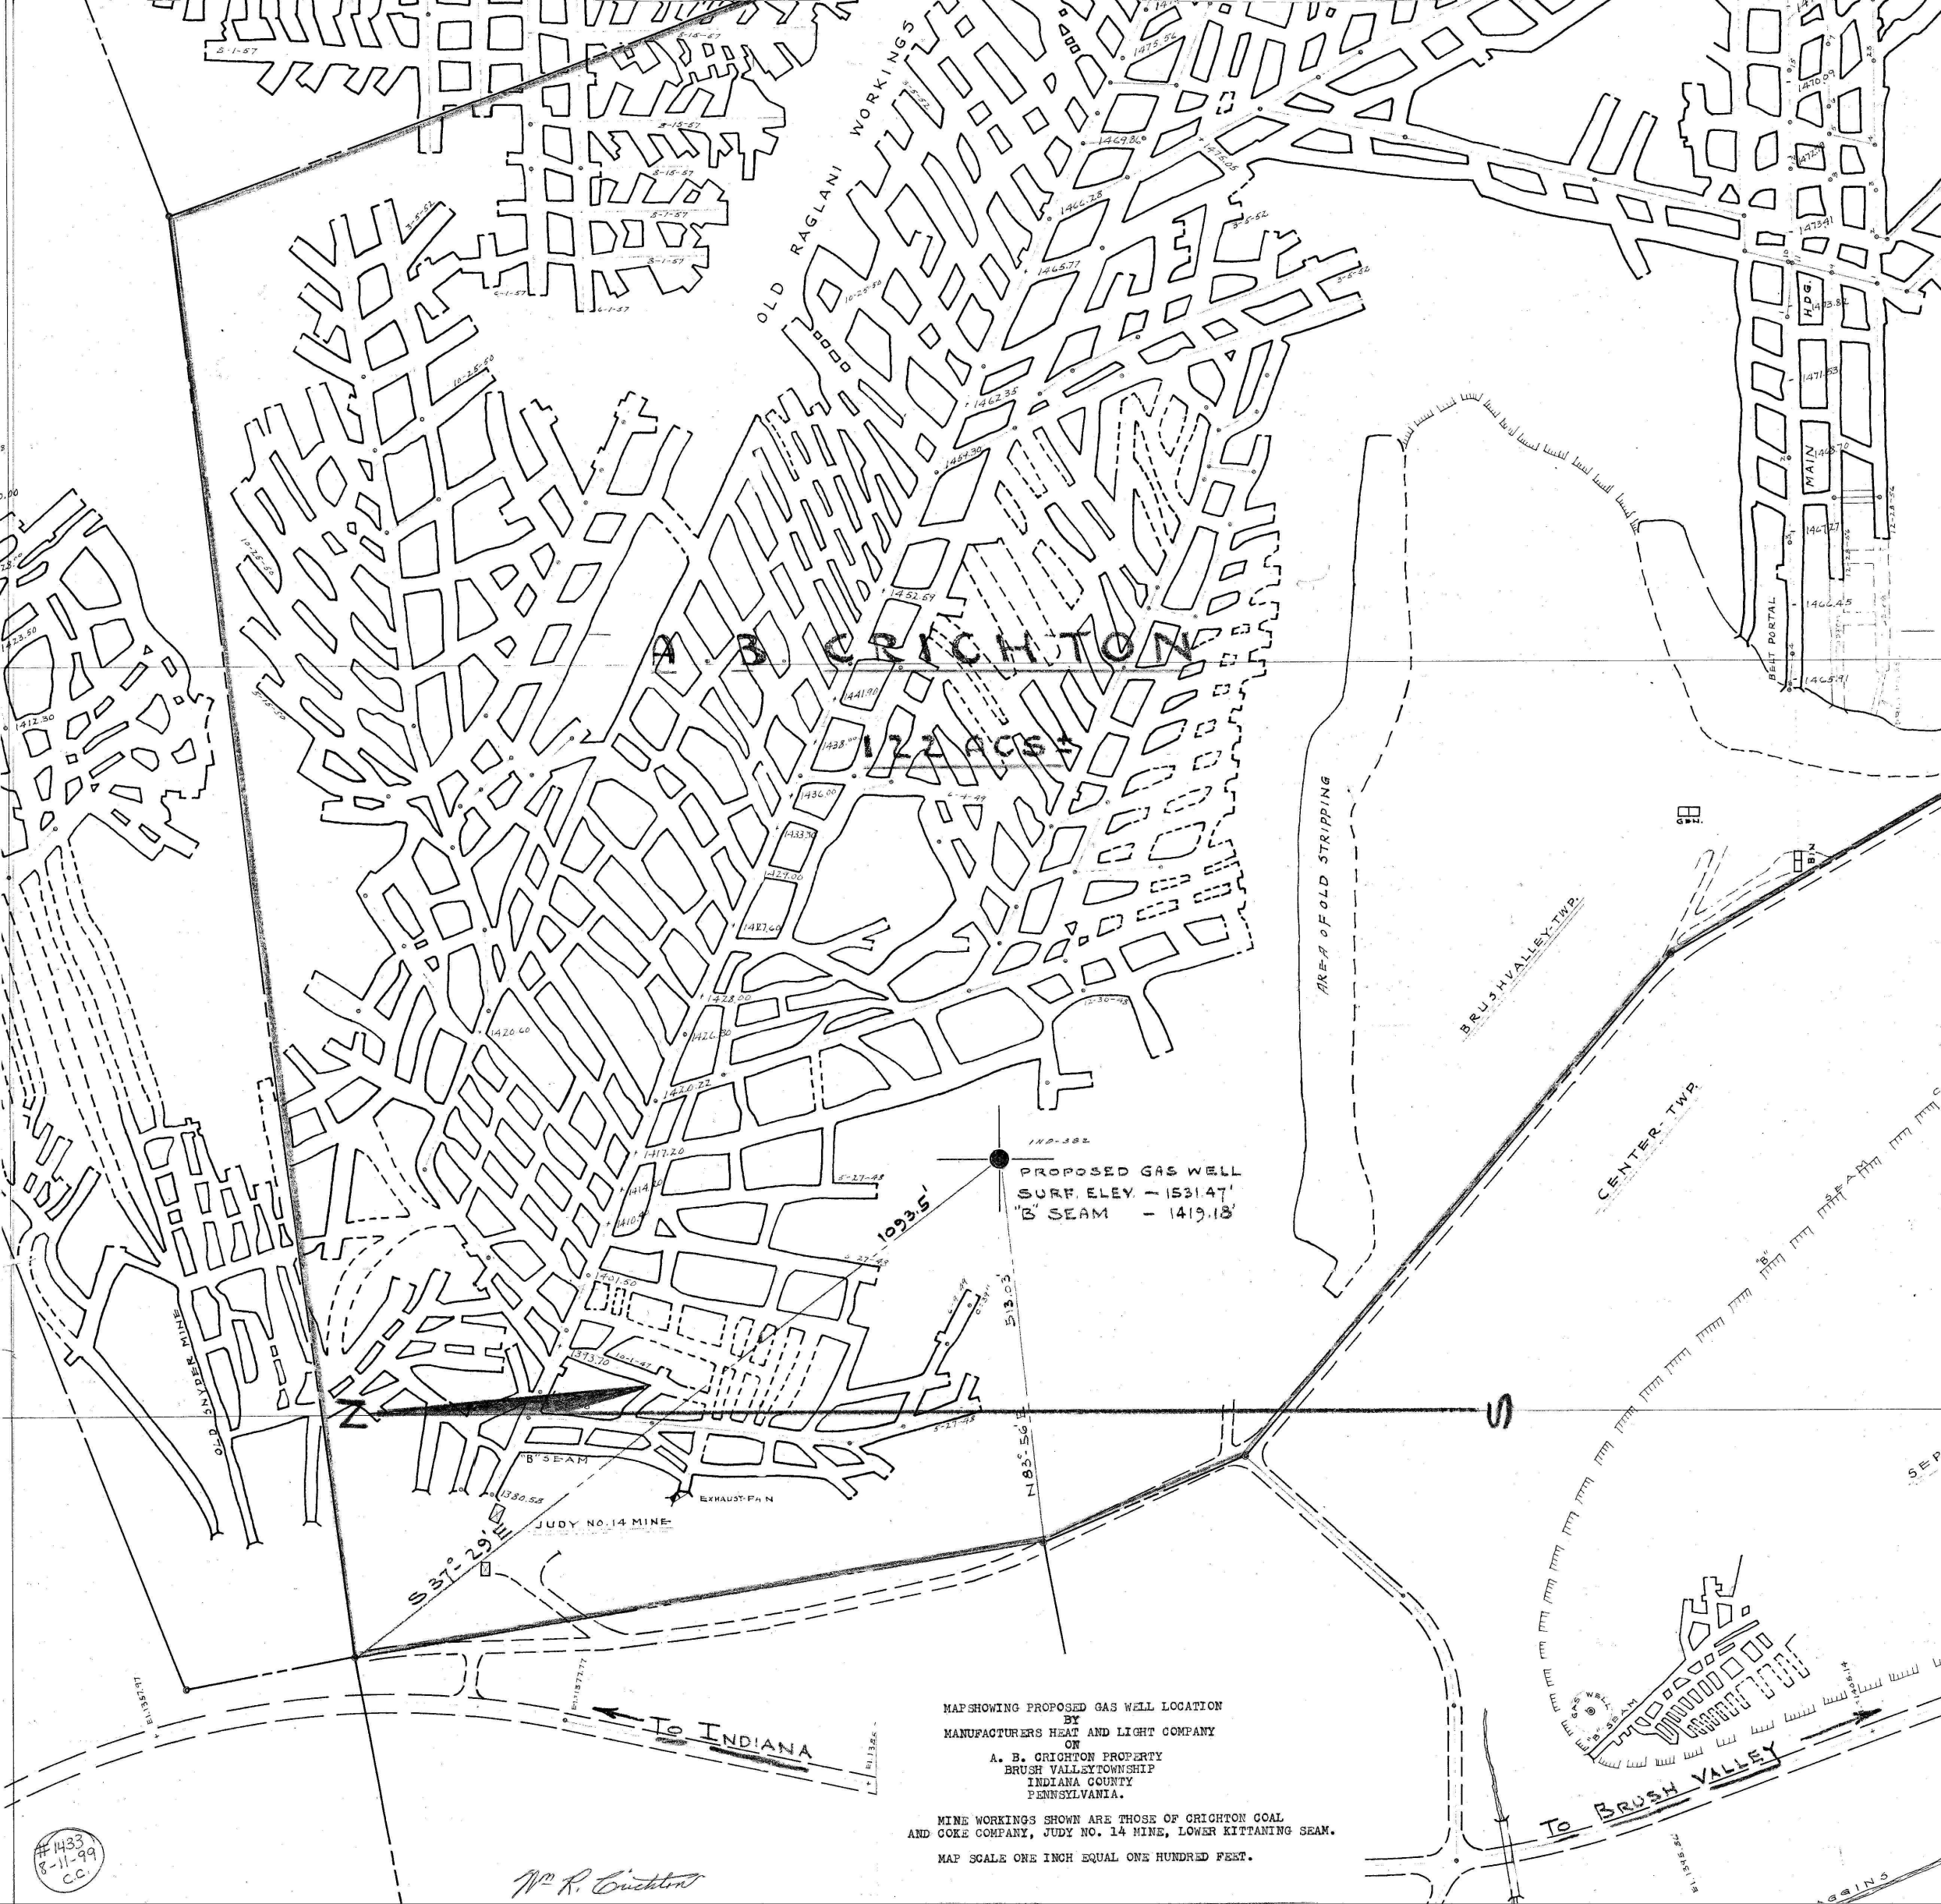

MAP SHOWING PROPOSED GAS WELL LOCATION  
BY  
MANUFACTURERS HEAT AND LIGHT COMPANY  
ON  
A. B. CRICHTON PROPERTY  
BRUSH VALLEY TOWNSHIP  
INDIANA COUNTY  
PENNSYLVANIA.

MINE WORKINGS SHOWN ARE THOSE OF CRICHTON COAL  
AND COKE COMPANY, JUDY NO. 14 MINE, LOWER KITTANING SEAM.  
MAP SCALE ONE INCH EQUAL ONE HUNDRED FEET.

#1433  
8-11-99  
C.C.

*W. R. Crichton*