


AFFECTED PROPERTY OWNERS	
SURFACE	COAL
U.S. STEEL CORP.	U.S. STEEL CORP.

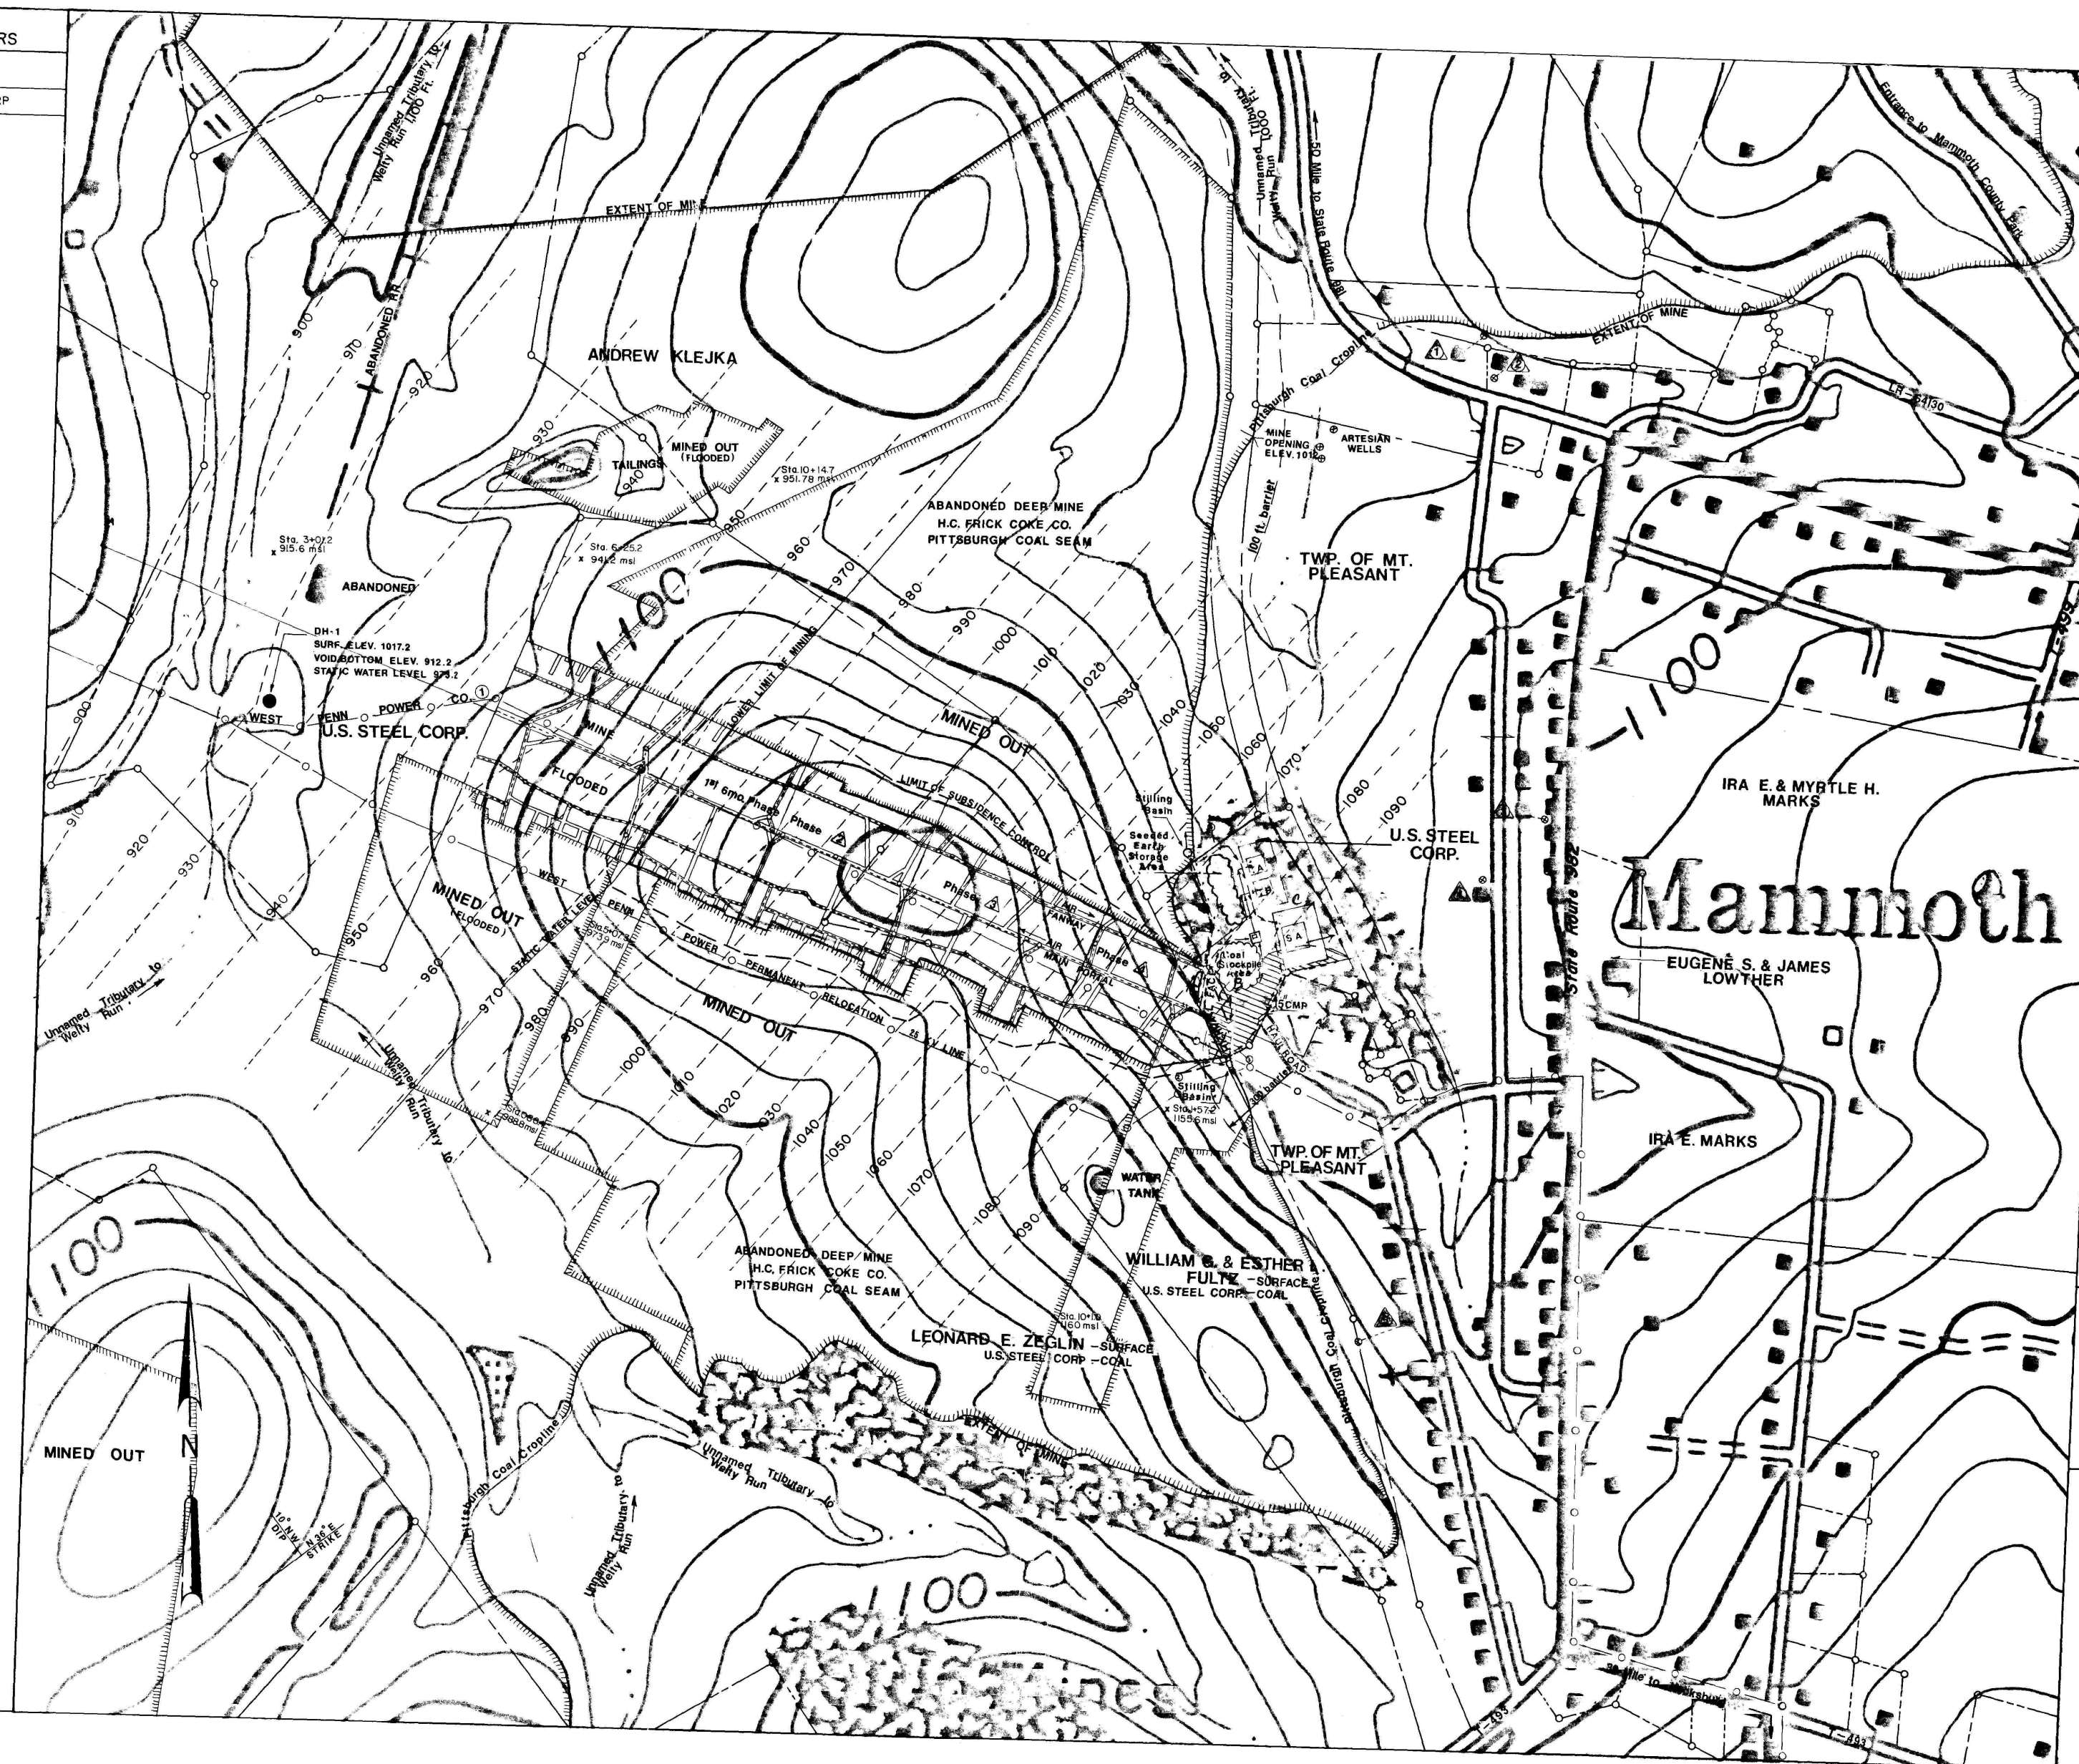

LEGEND

- BOUNDARY OF PROPOSED MINING AREA
- TEST HOLE
- CROPLINE OF COAL
- COAL CONTOURS
- EXTENT OF UNDERGROUND MINING
- MINE OPENINGS
- CROSS SECTION
- ABANDONED SURFACE MINE
- LIMIT OF SUBSIDENCE
- PROPERTY LINES
- BUILDINGS
- POWER LINES
- TREATMENT BASIN
- SEDIMENTATION BASIN
- DIVERSION STRUCTURES
- COAL STOCK PILE AREA
- EARTH STORAGE AREA
- TOPSOIL STORAGE AREA
- STILLING BASIN
- WATER WELLS
- PRIVATE WATER SUPPLY
- PHASE OF MINING (6 month intervals)
- SURVEY STATIONS (adjacent abandoned mine)
- HAUL ROAD
- AREA COMPLETELY MINED OUT
- BARRIERS
- VARIANCE

Occupied
 Barn, Garage, ect.
 Mobile Home

EXHIBIT D
MINING MAP

BITUMINOUS DEEP MINE
MAMMOTH MINING CO.
MAMMOTH MINE

MT. PLEASANT TWP. WESTMORELAND CO.

SCALE 1" = 200'

200' 0 100' 200'

PREPARED BY:

Terra Consultants, Inc.

DRAWN BY: _____

APPROVED: George R. Jones

DATE: 27 Feb. 1982

SEAL:

PAGE 72