



RECLAMATION CROSS - SECTION A - A'

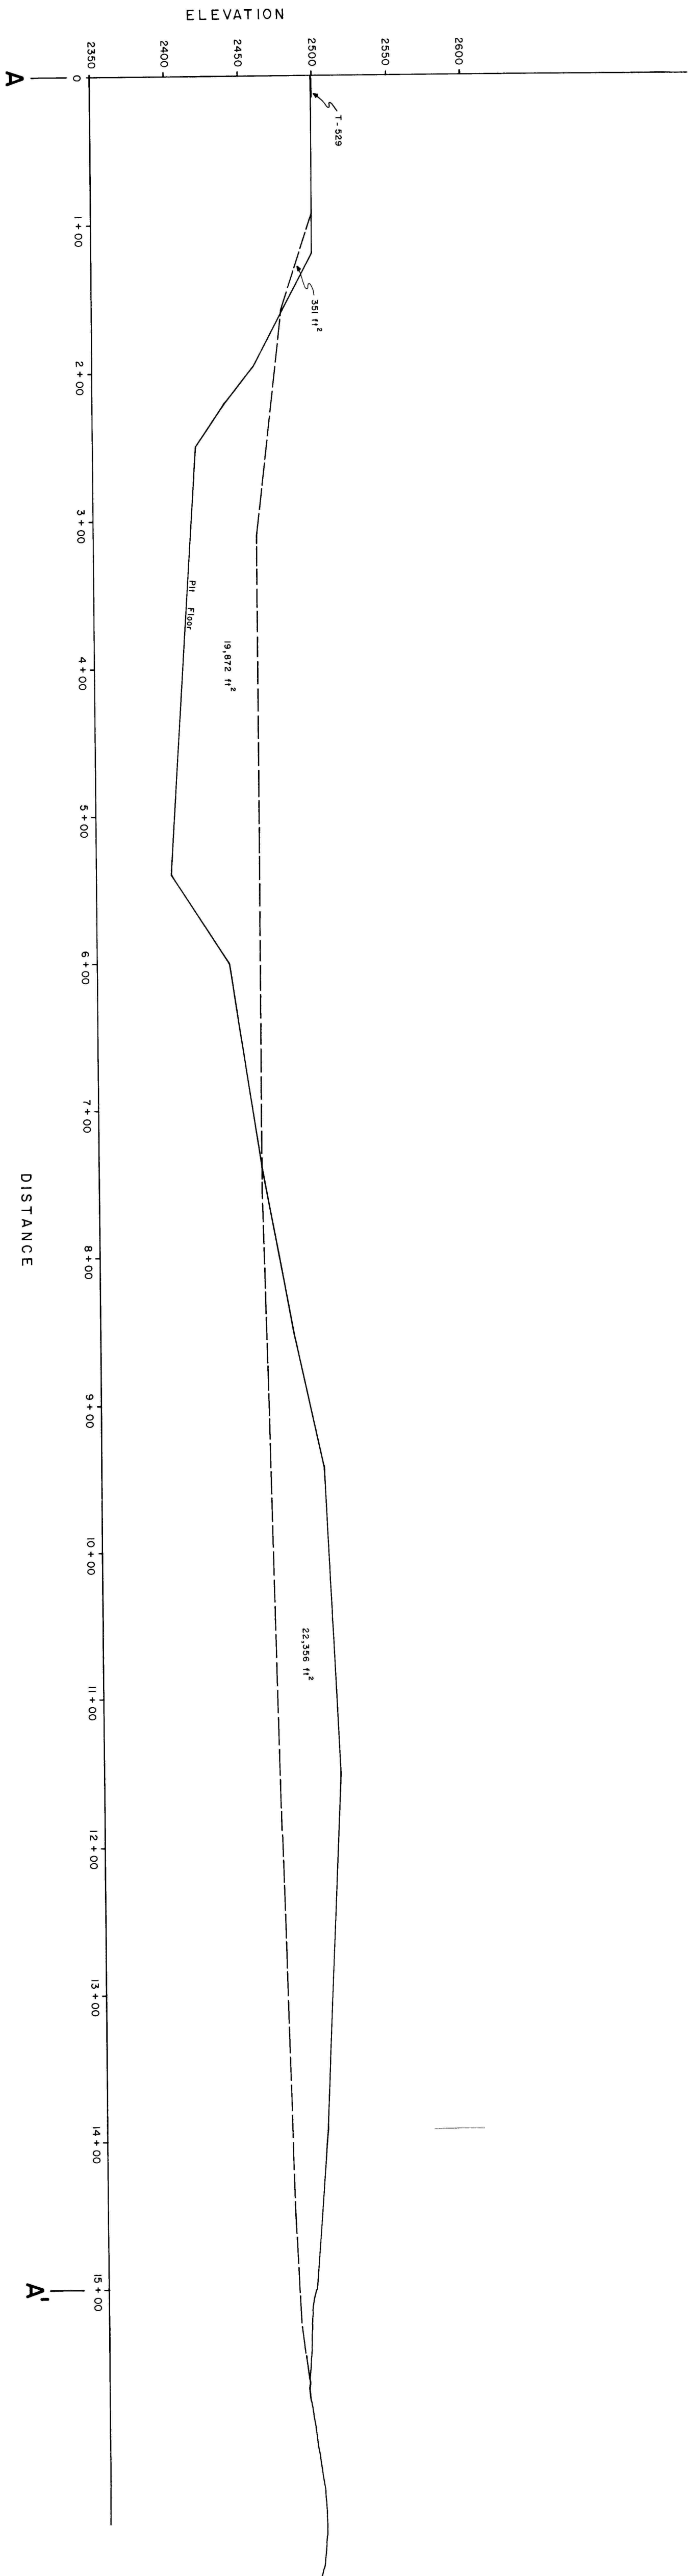

Existing Cross-section line _____
Proposed Cross-section line _____

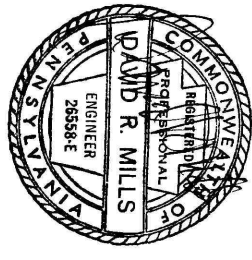

RECEIVED
APR 13 1987
Dept. of Environmental Resources
McMurry District Office

MARK MINING NO. 2, INC.
MARK NO. 2 MINE
RECLAMATION CROSS - SECTION A - A'
Stonycreek, Somerset & Brothersvalley Townships
Somerset County, PA
Date: July 16, 1984
Scale: 1" = 50'

EARTHTECH
R D 2, BOX 124
SOMERSET, PA 15501
Phone (814) 443-1871