


DEEP MINE PROPERTY MAP
THE PENN HILL COAL CO.
CHERRY HILL TWP. INDIANA Co, Pa.
JULY 5, 1966 SCALE - 1" = 400'
SEAM - B - DRAWN BY - J.C.P.

MINE SUBSIDENCE MAP.

SUBSIDENCE BOUNDARY
6 MONTH EXTENSION

SEAL

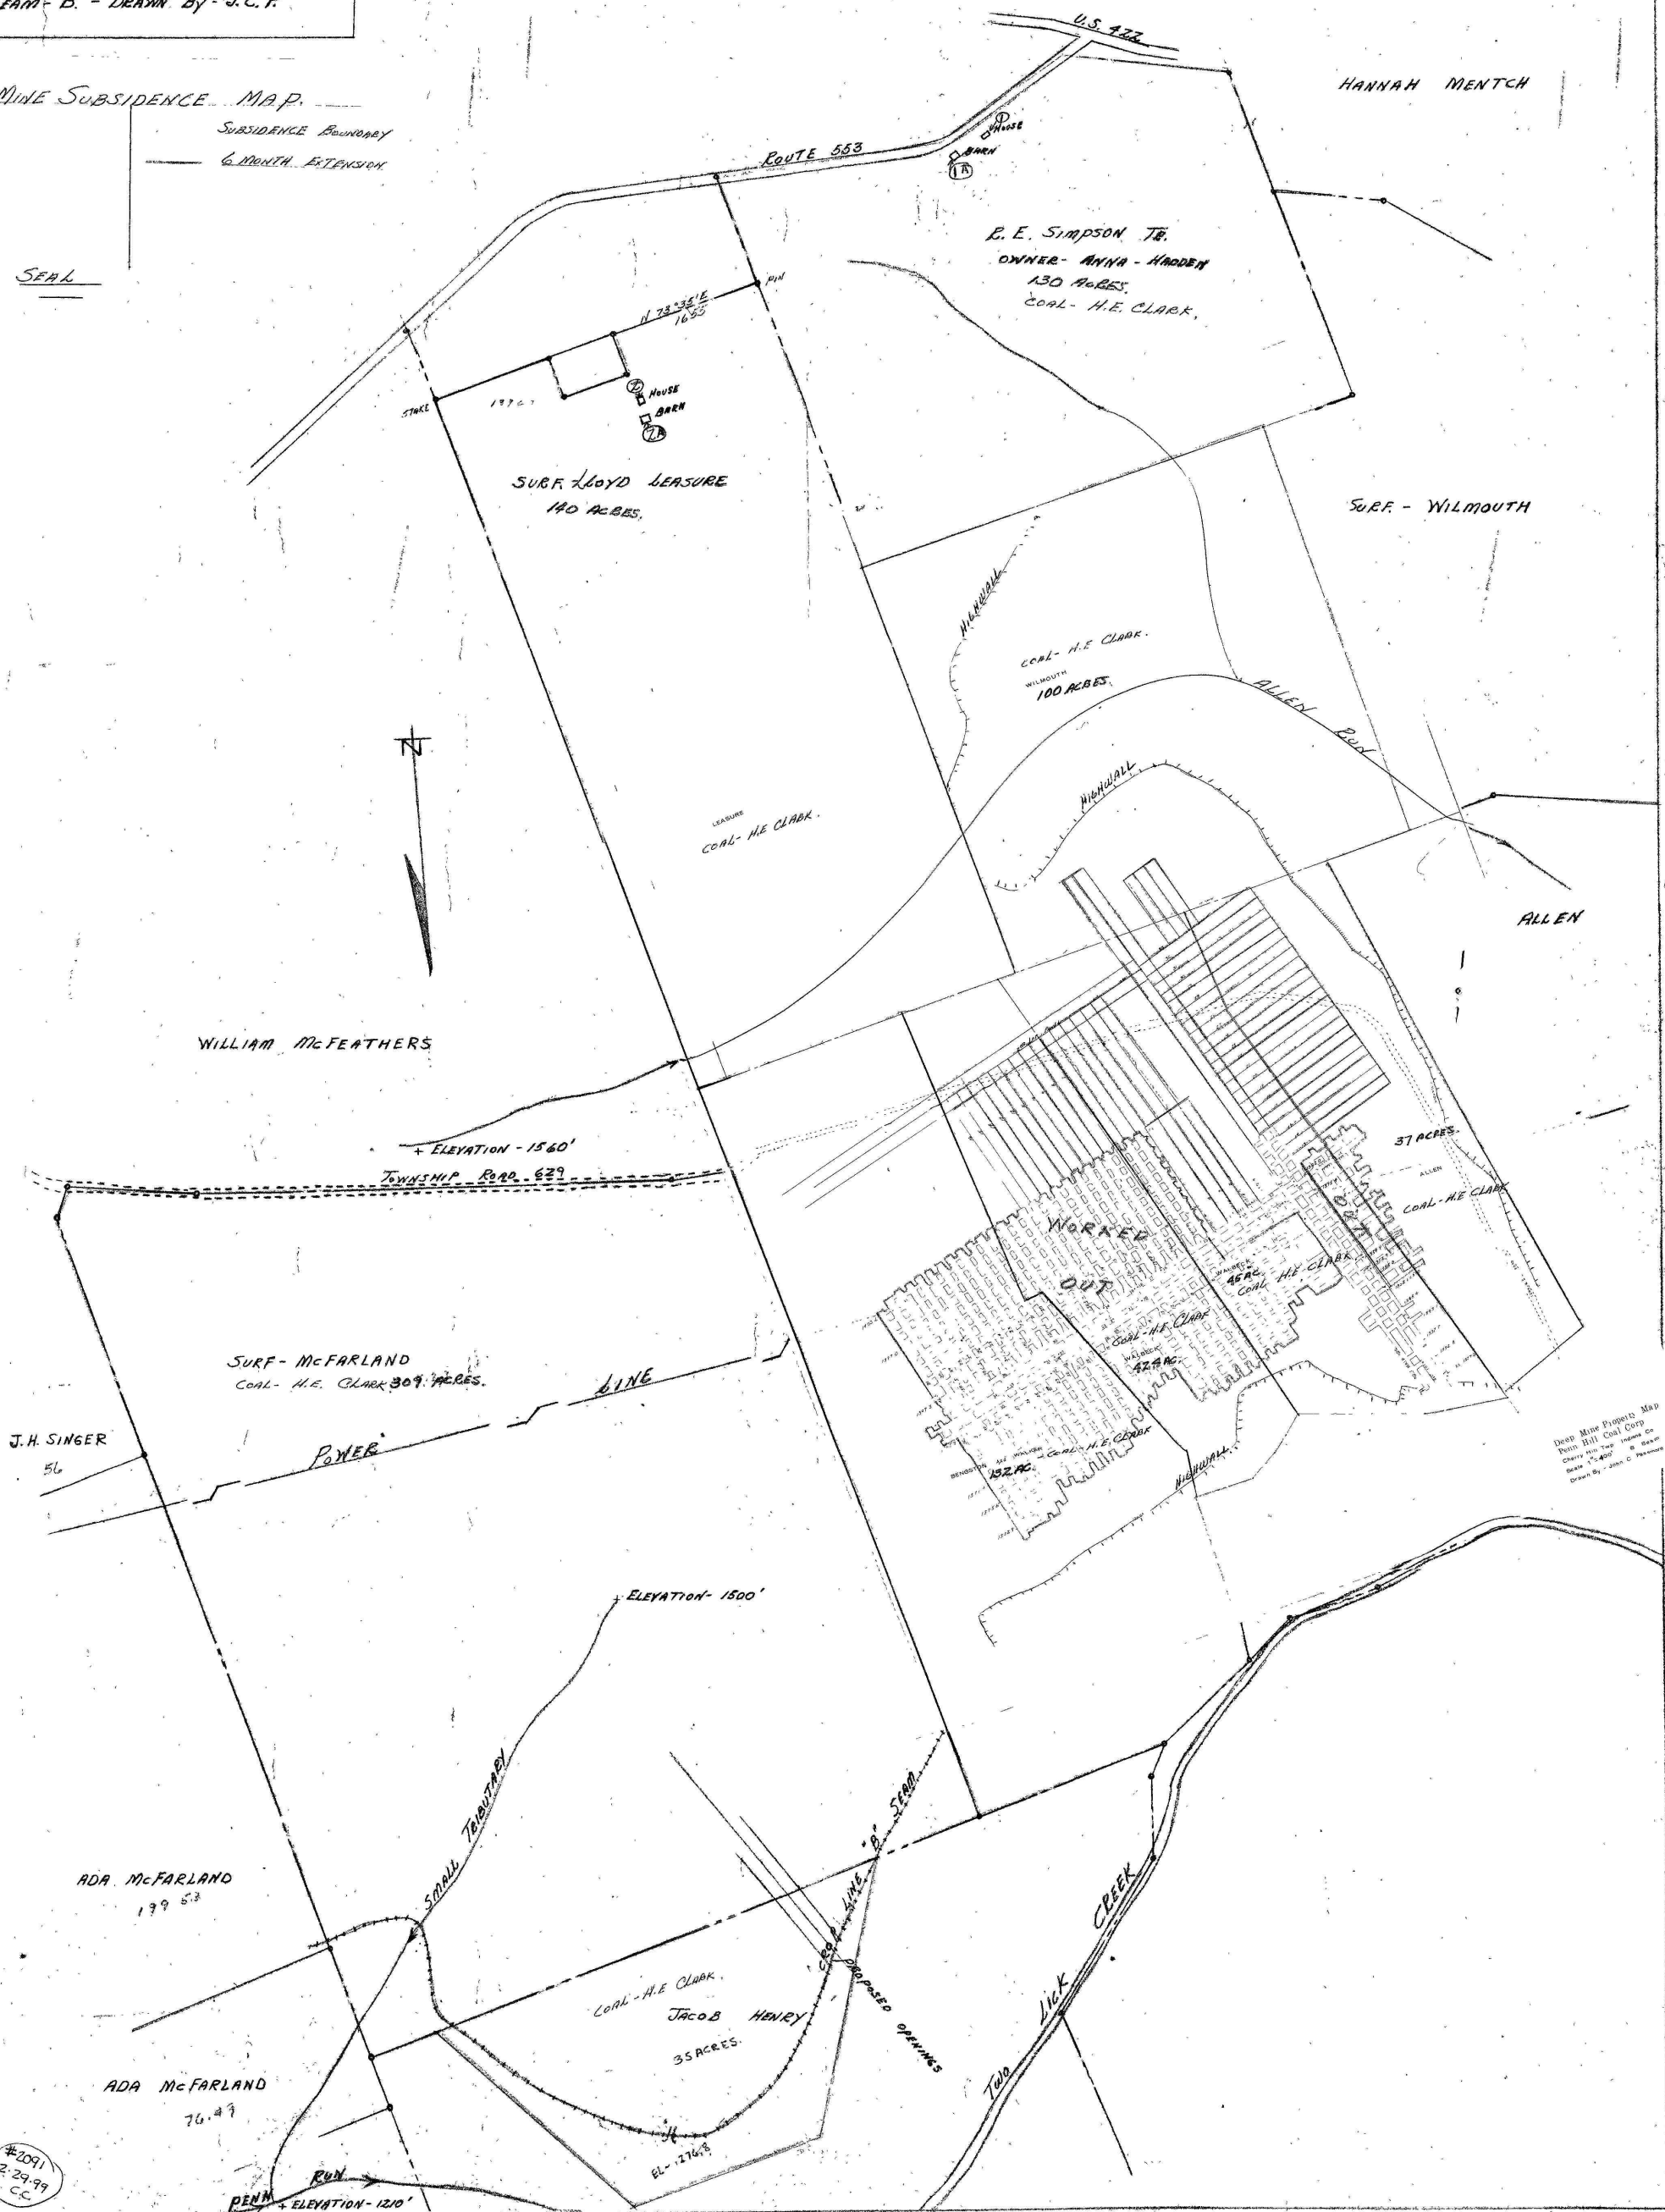

Deep Mine Property Map
Penn Hill Coal Corp
Cherry Hill Twp Indiana Co
Scale 1"=400' S. 8 Seem.
Drawn By - John C. Passmore