



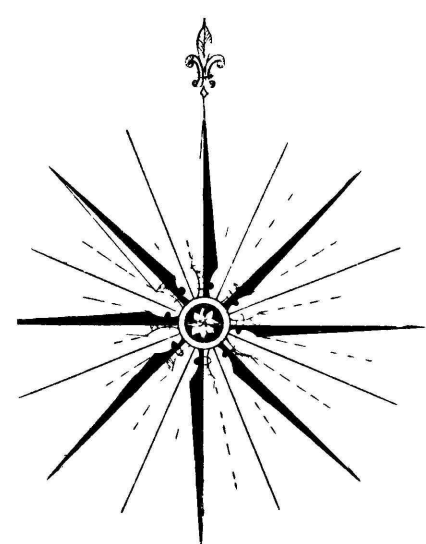


LANDS OF

THE CITY OF PHILADELPHIA

SWUEL E. SLAYNAKER

SMITH RHODES & SMITH

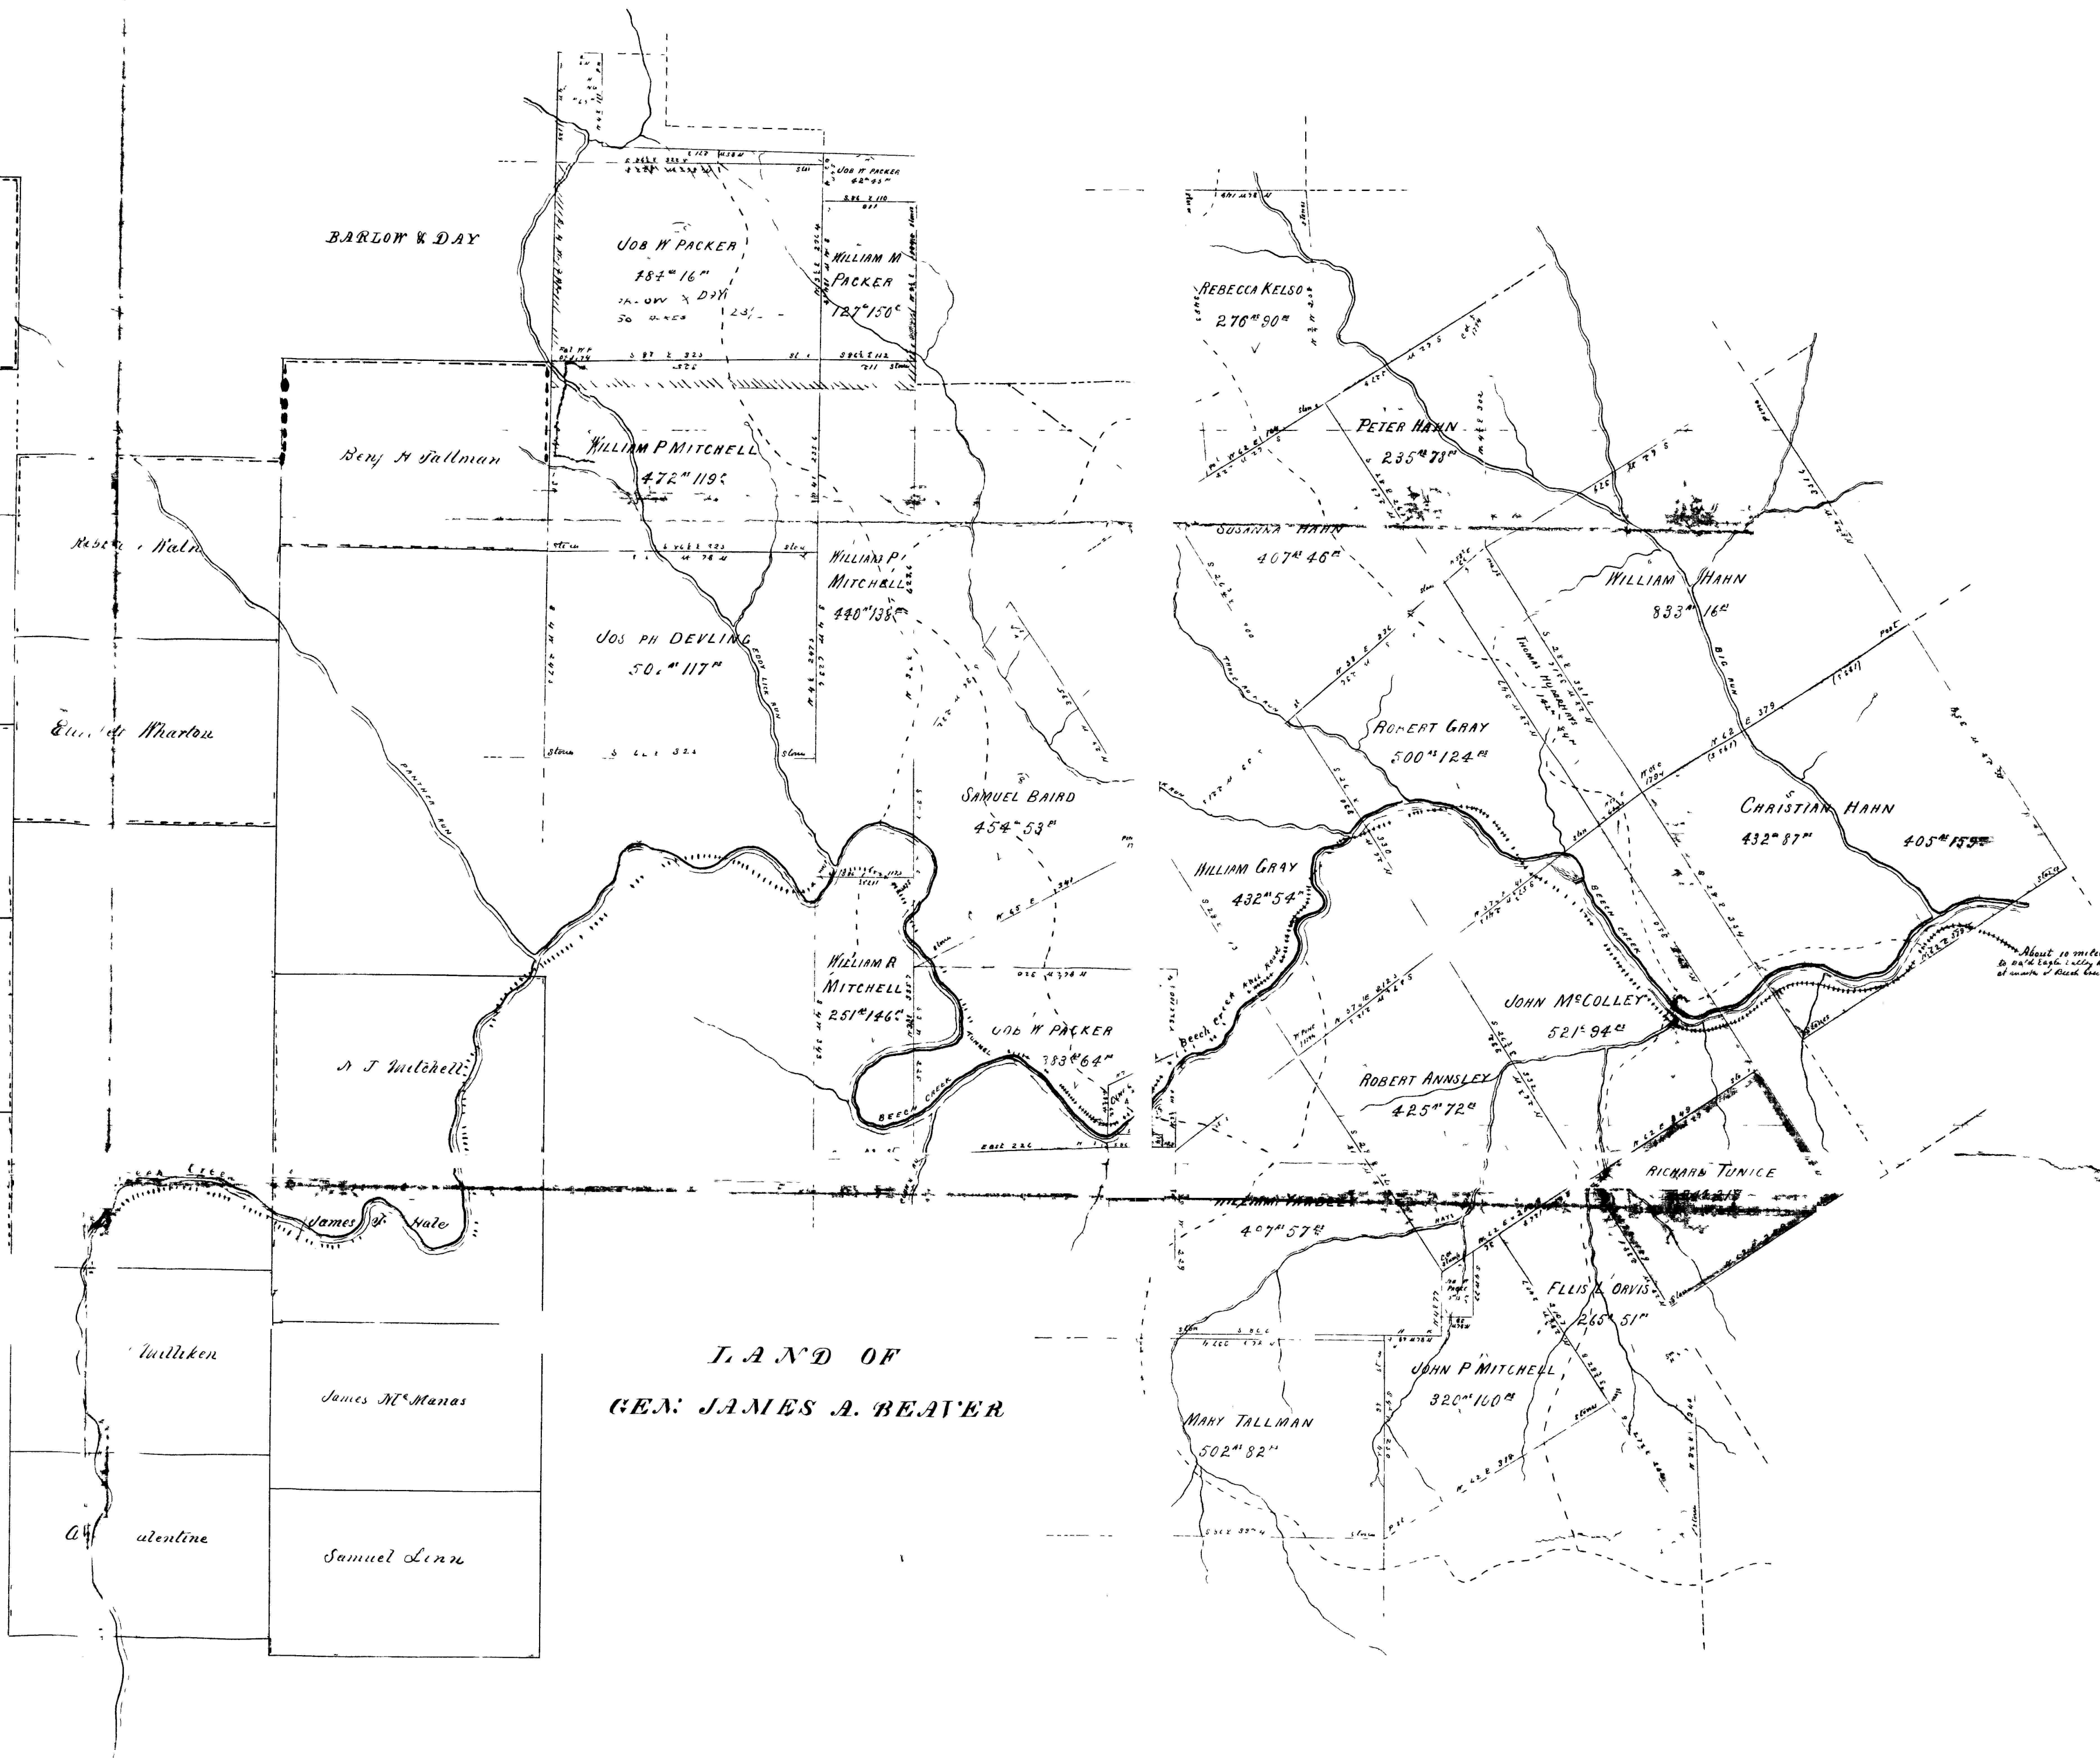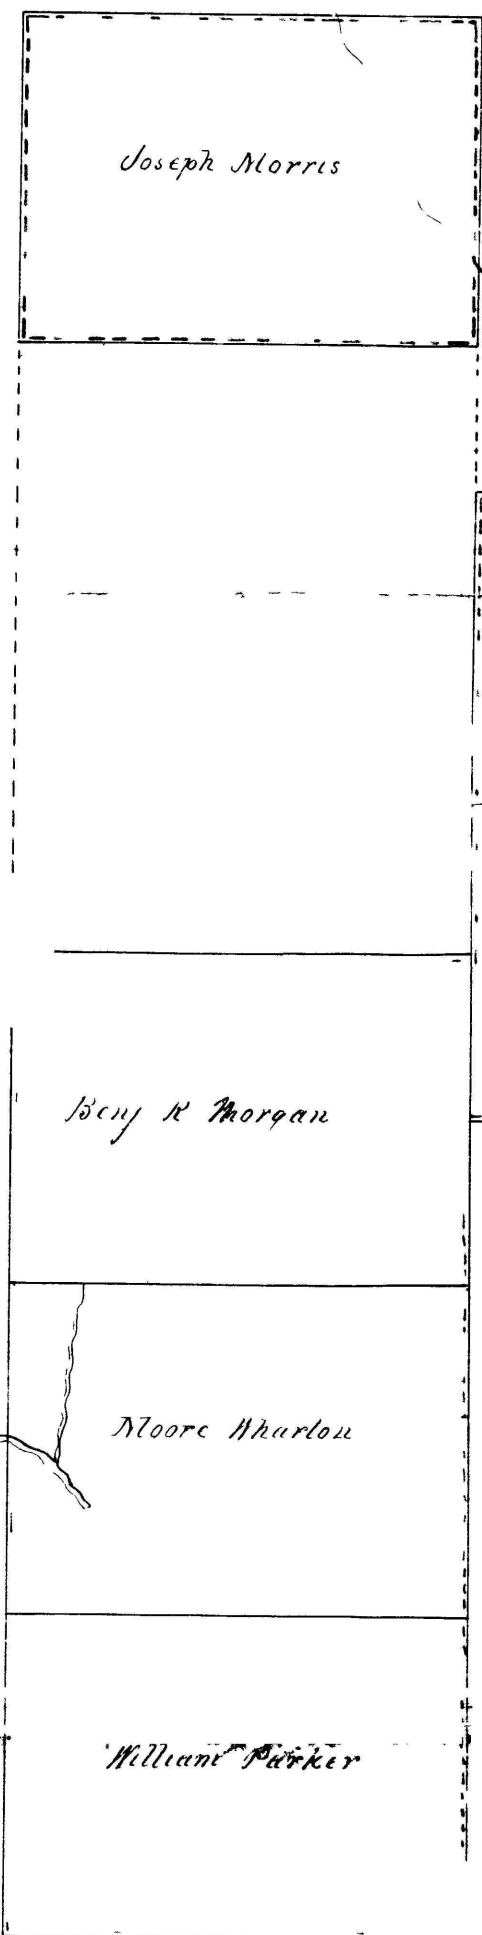

MAP
of lands
situated on the waters of Beech Crk.
in CENTRE & CLINTON Co. Pa.
owned by the
MIDLAND MINING CO.

Note: The tracts of land included within the dotted red lines are owned by the CATO COAL CO. and were plotted by their official courses and distances, beginning at Big H. Saloon N. E. corner.

