


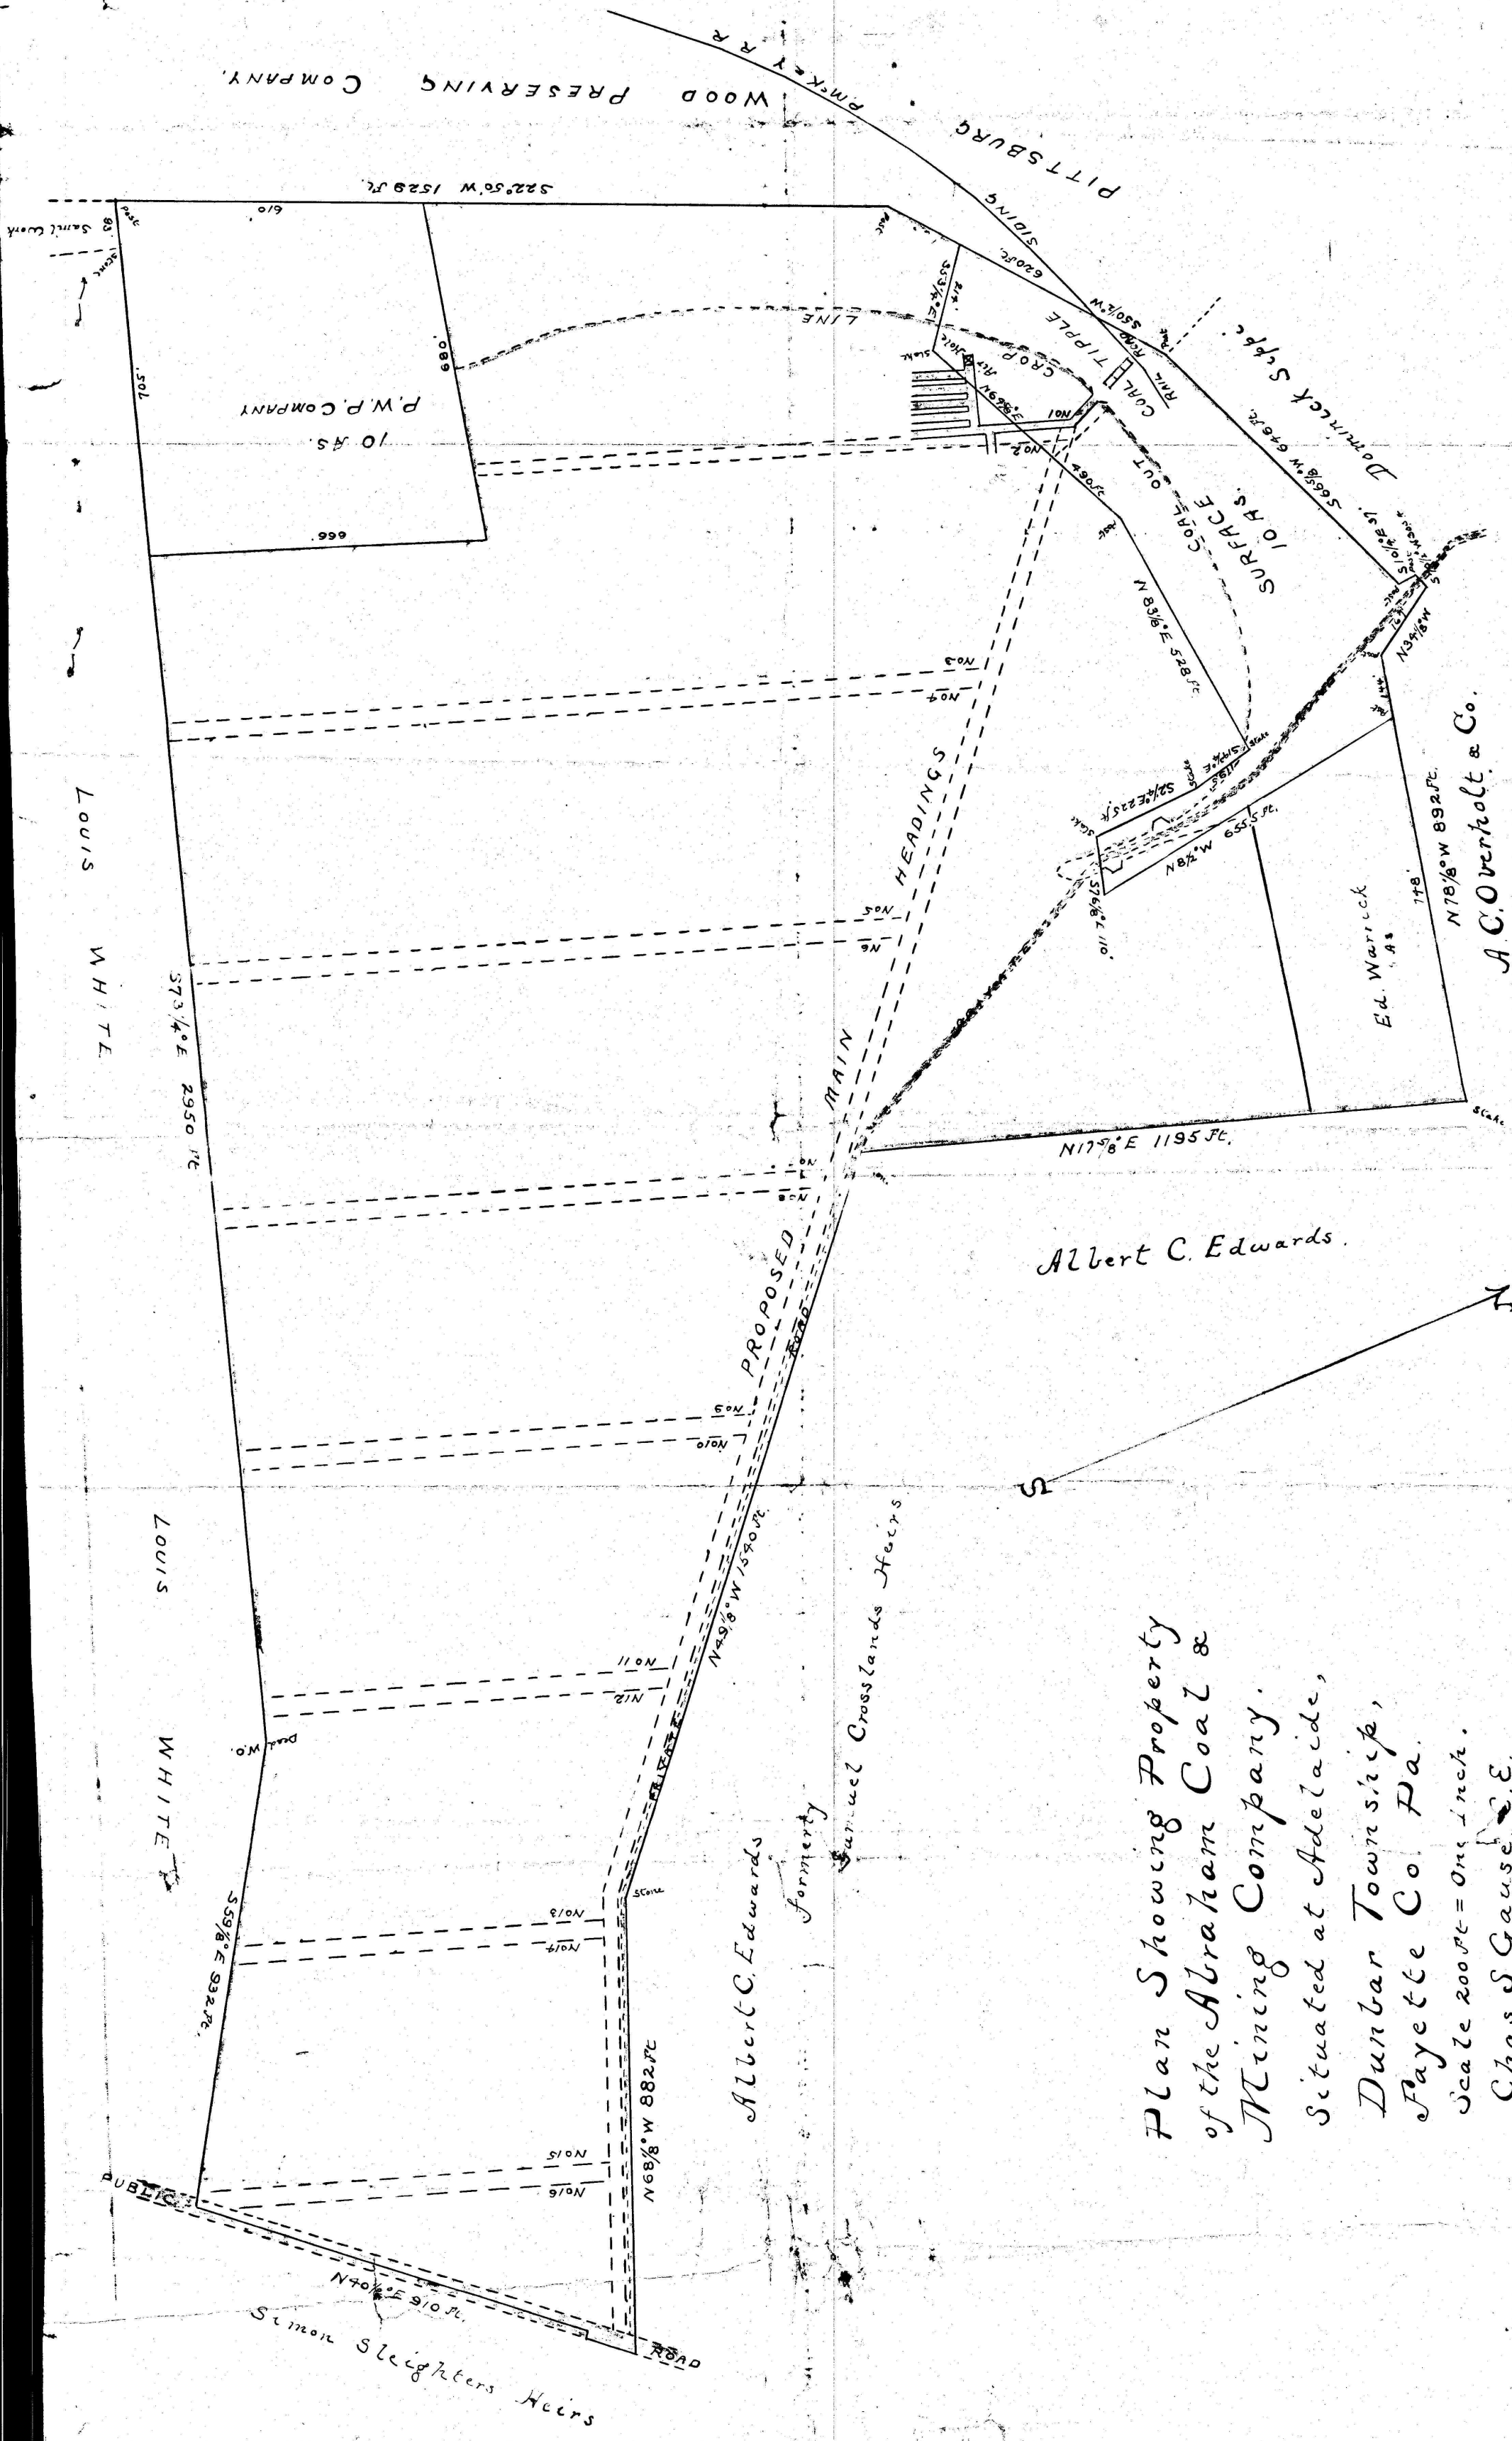

Plan Showing Property
of the Abraham Coal &
Mining Company.
Situated at Adelaide,
Dunbar Township,
Fayette Co. Pa.
Scale 200 ft. = One Inch.
Chas S Gause, C.E.
July 26th 1918