


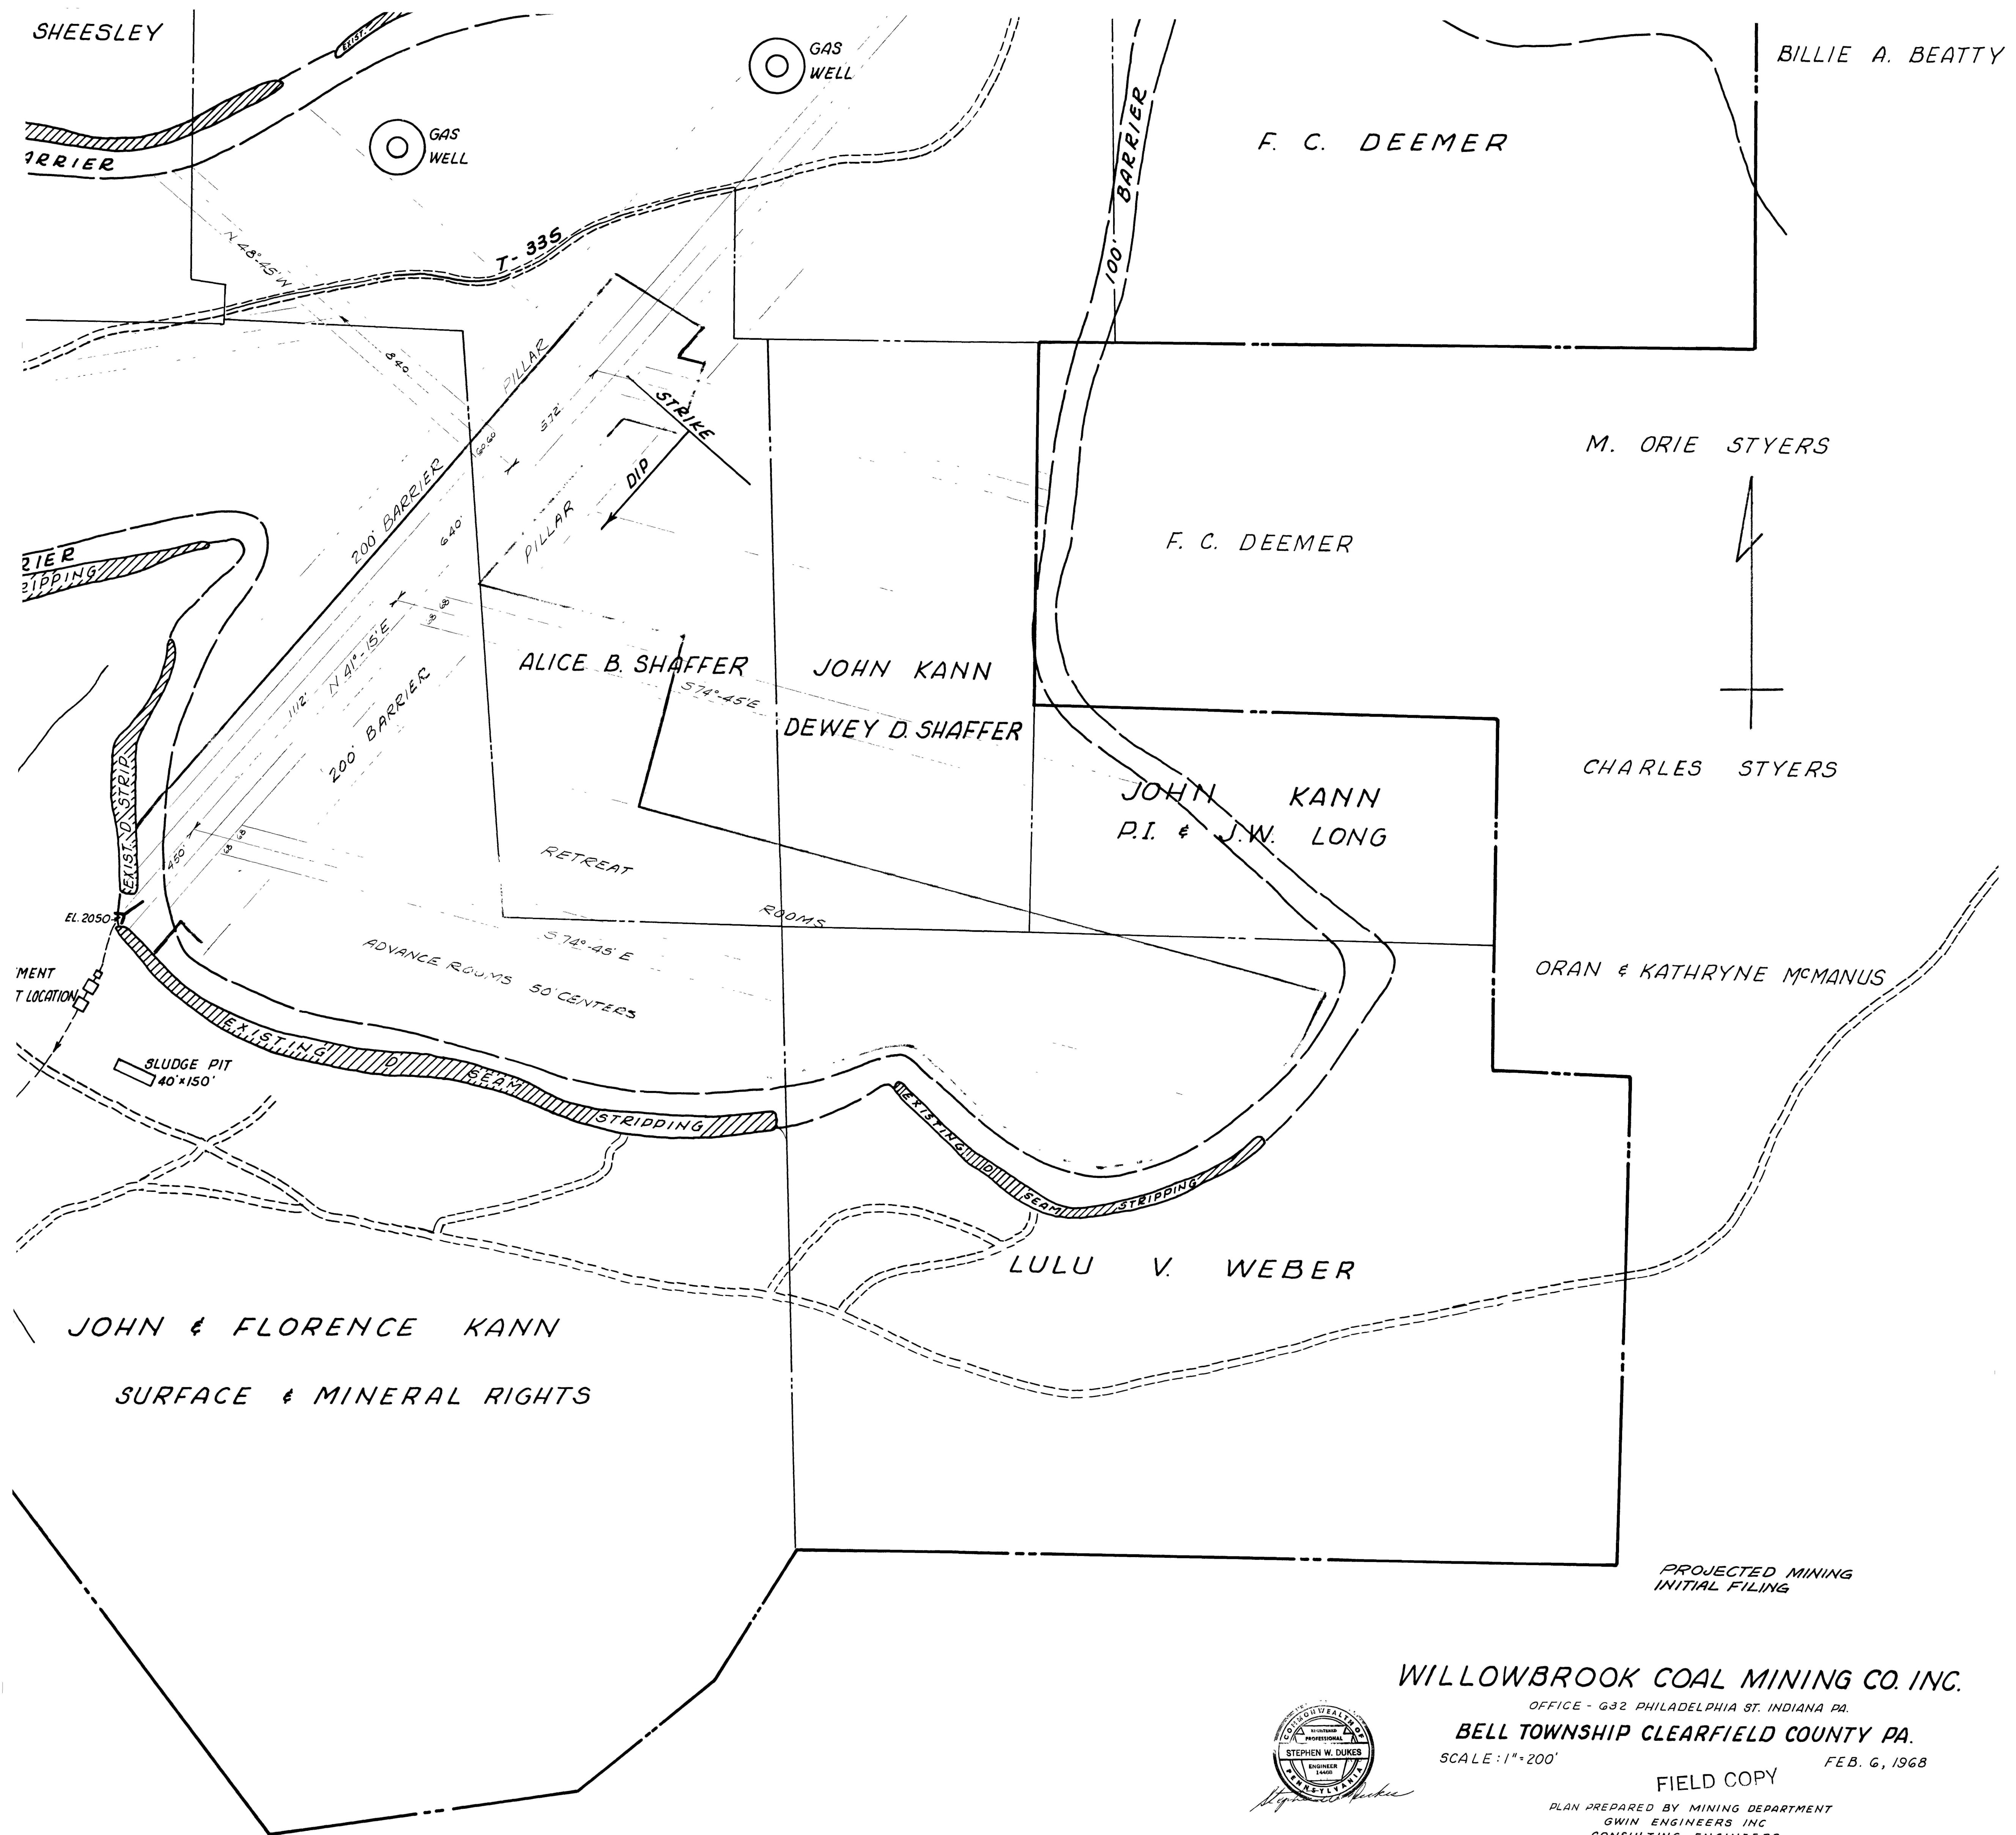

WILLOWBROOK COAL MINING CO. INC.

OFFICE - 632 PHILADELPHIA ST. INDIANA PA.

BELL TOWNSHIP CLEARFIELD COUNTY PA.

SCALE: 1"=200'

FEB. 6, 1968

FIELD COPY

PLAN PREPARED BY MINING DEPARTMENT
GWIN ENGINEERS INC
CONSULTING ENGINEERS
ALTOONA, PA.

