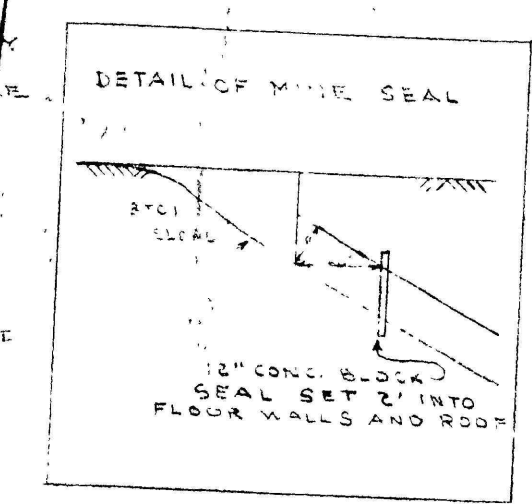
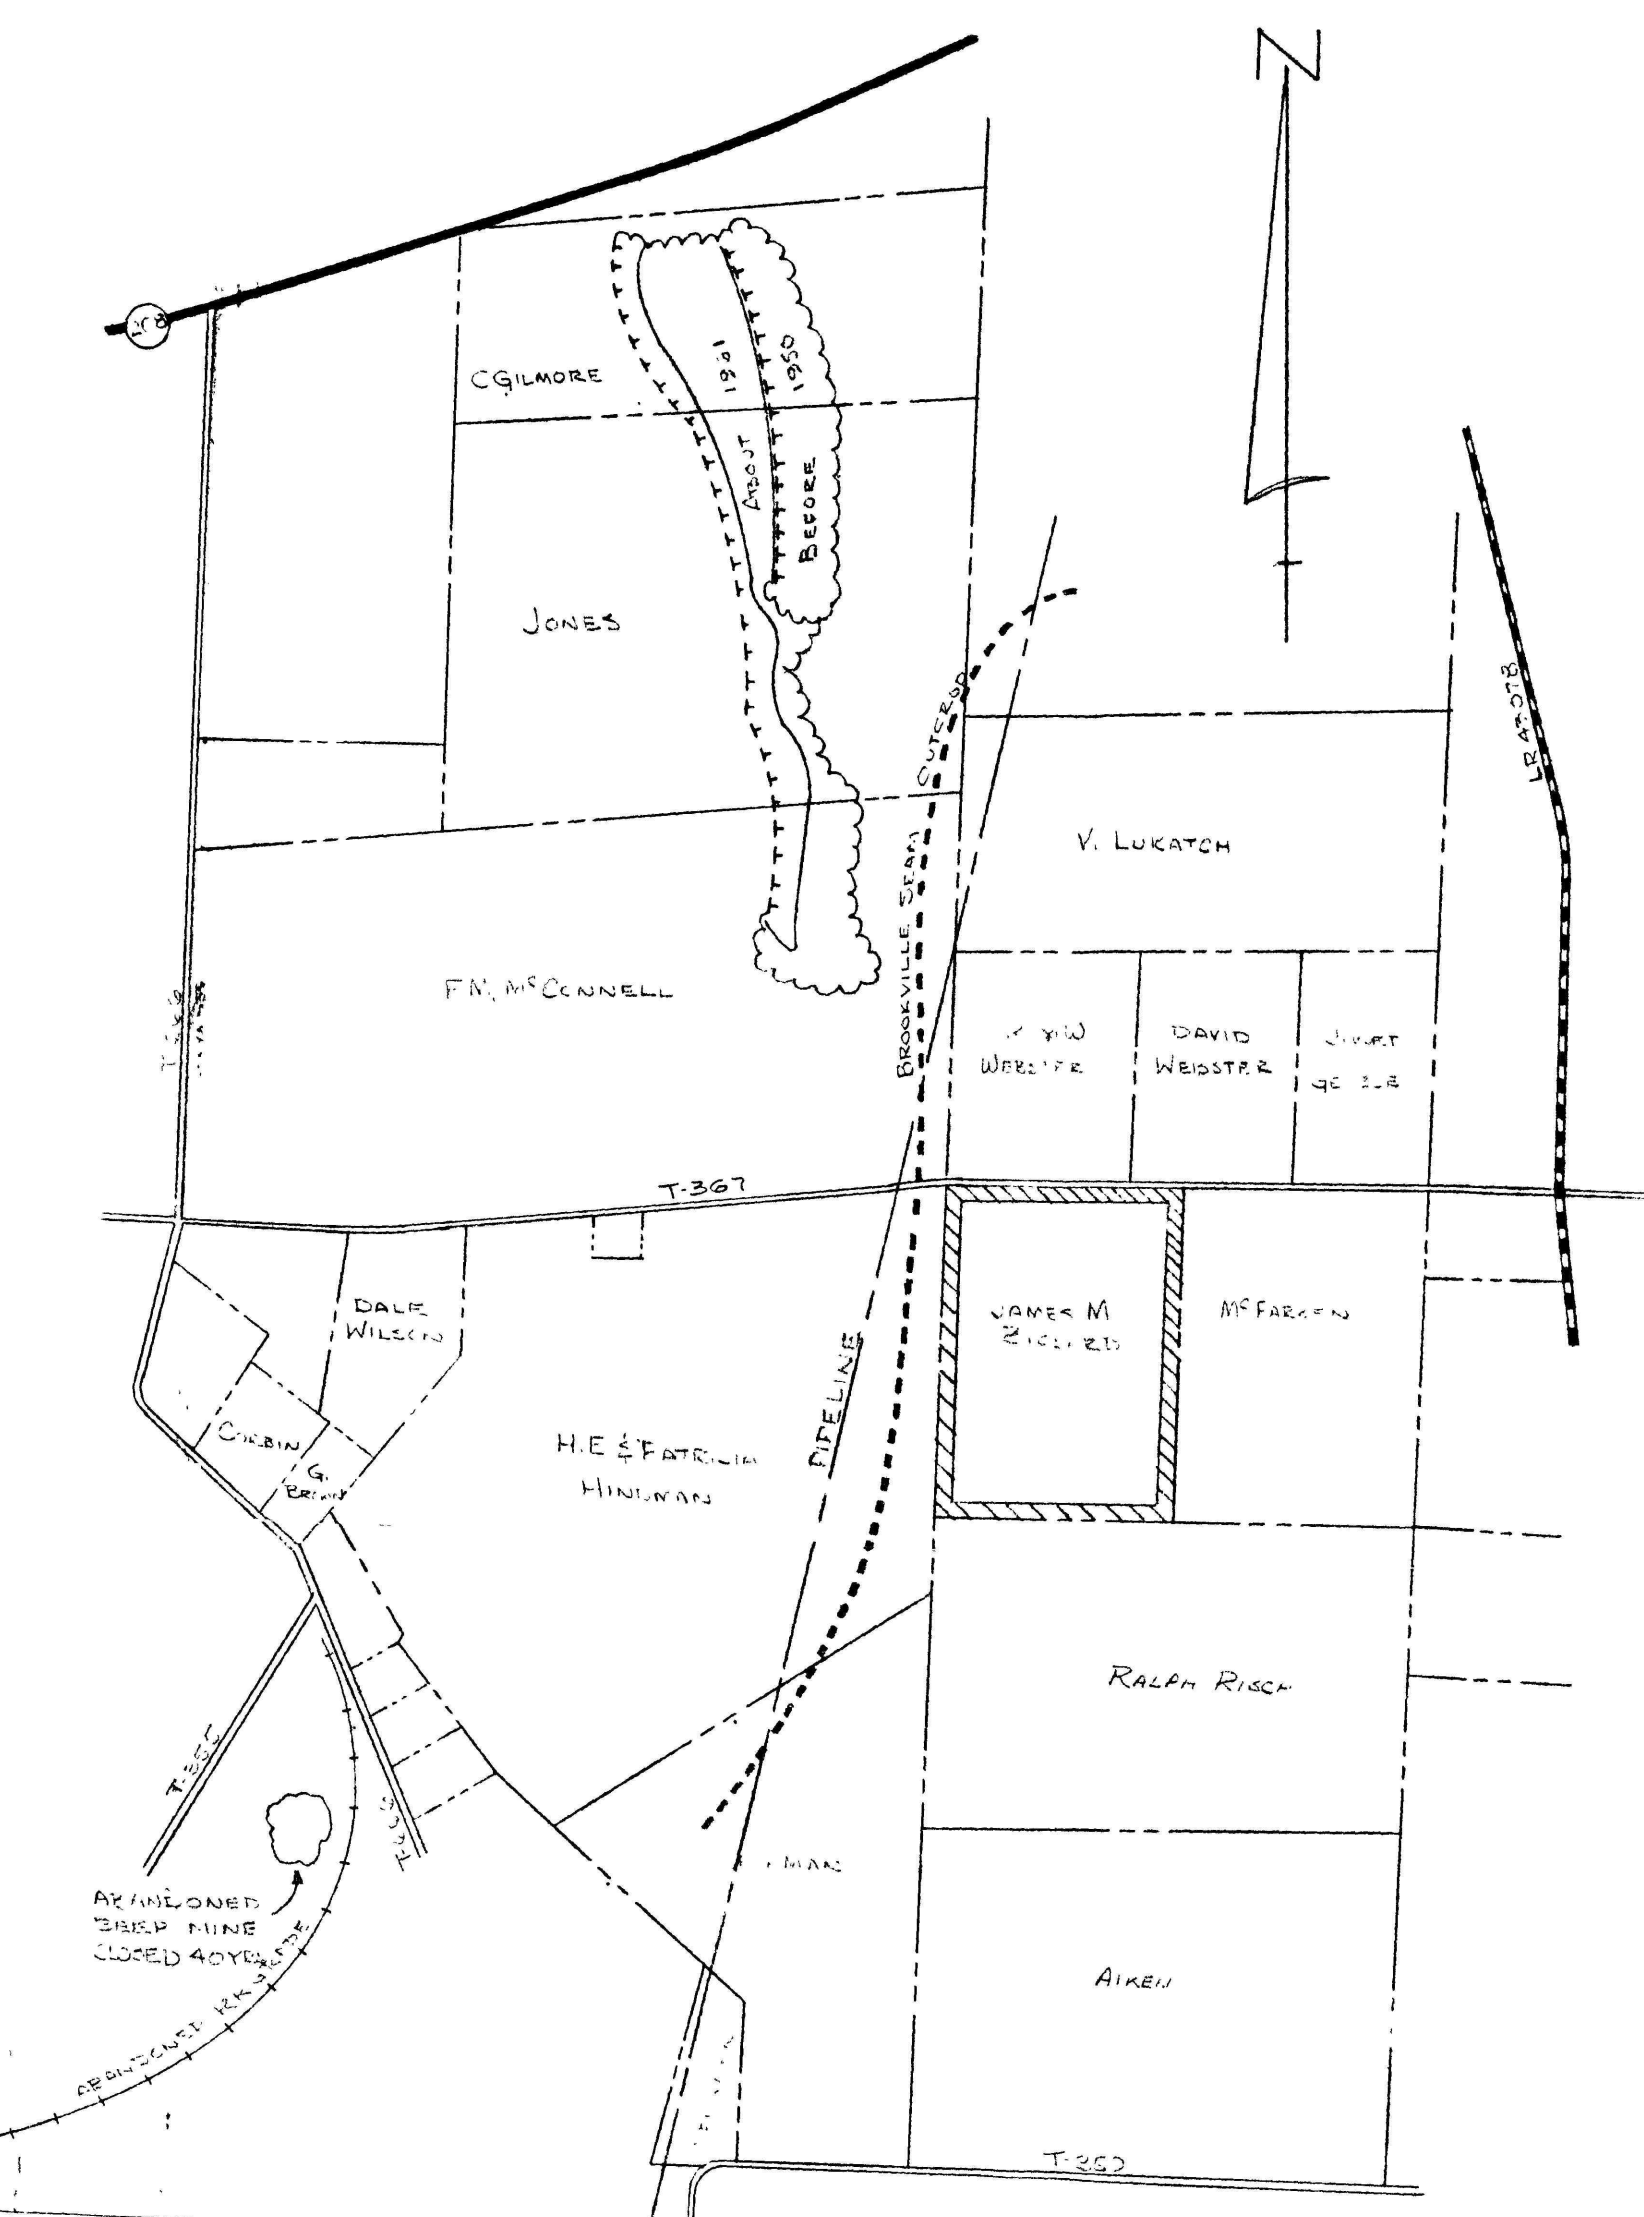
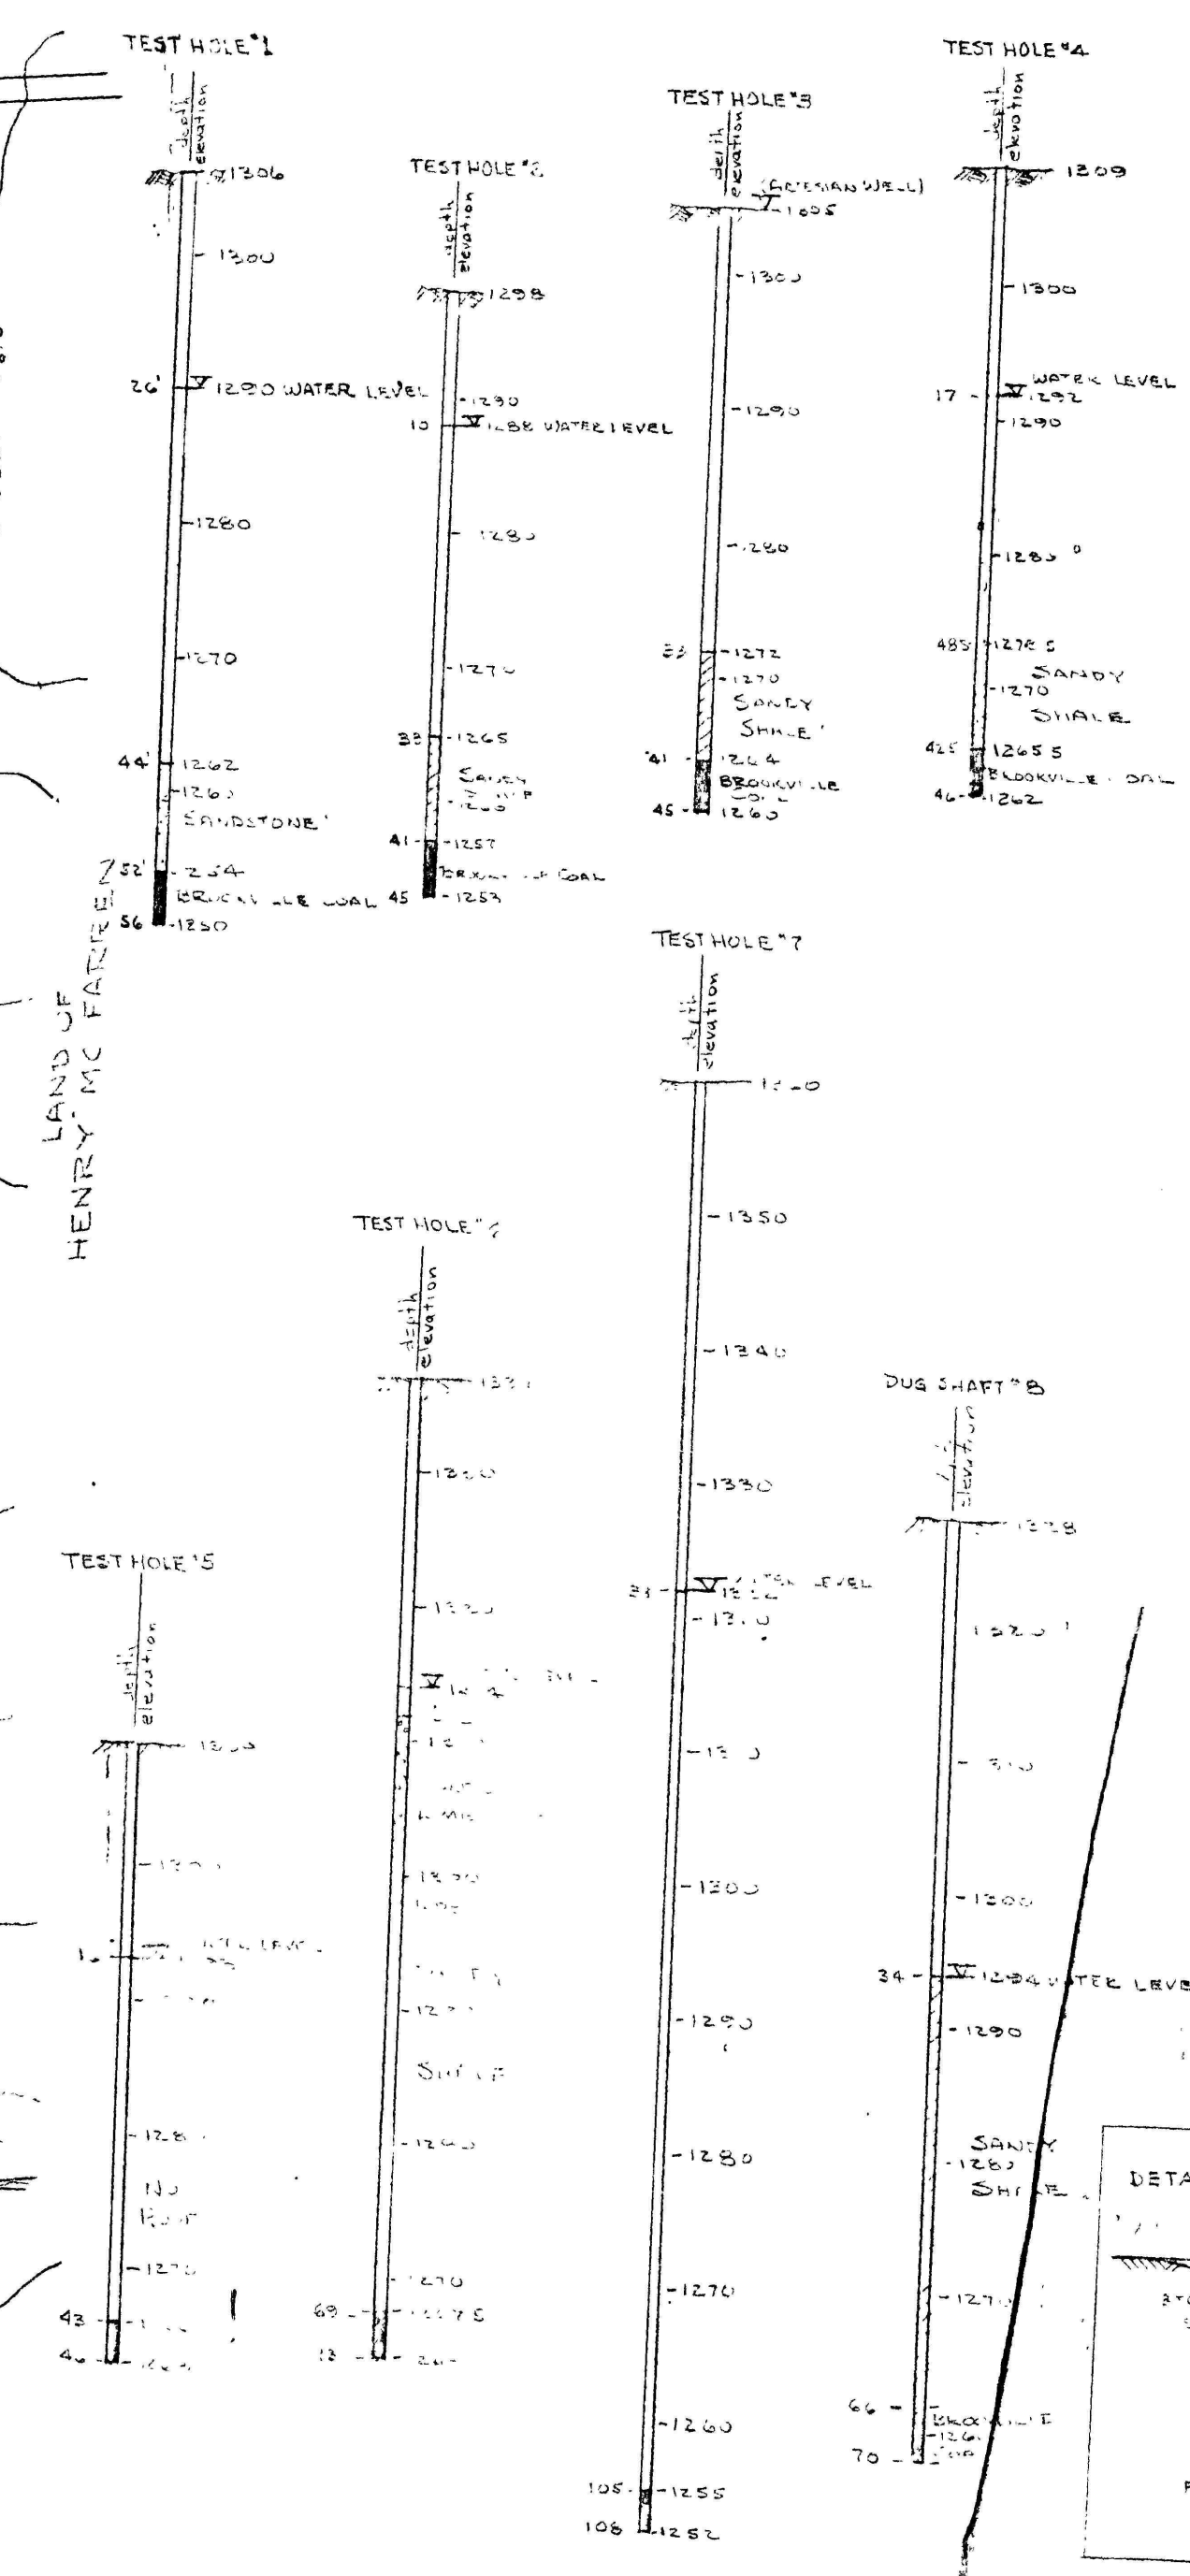
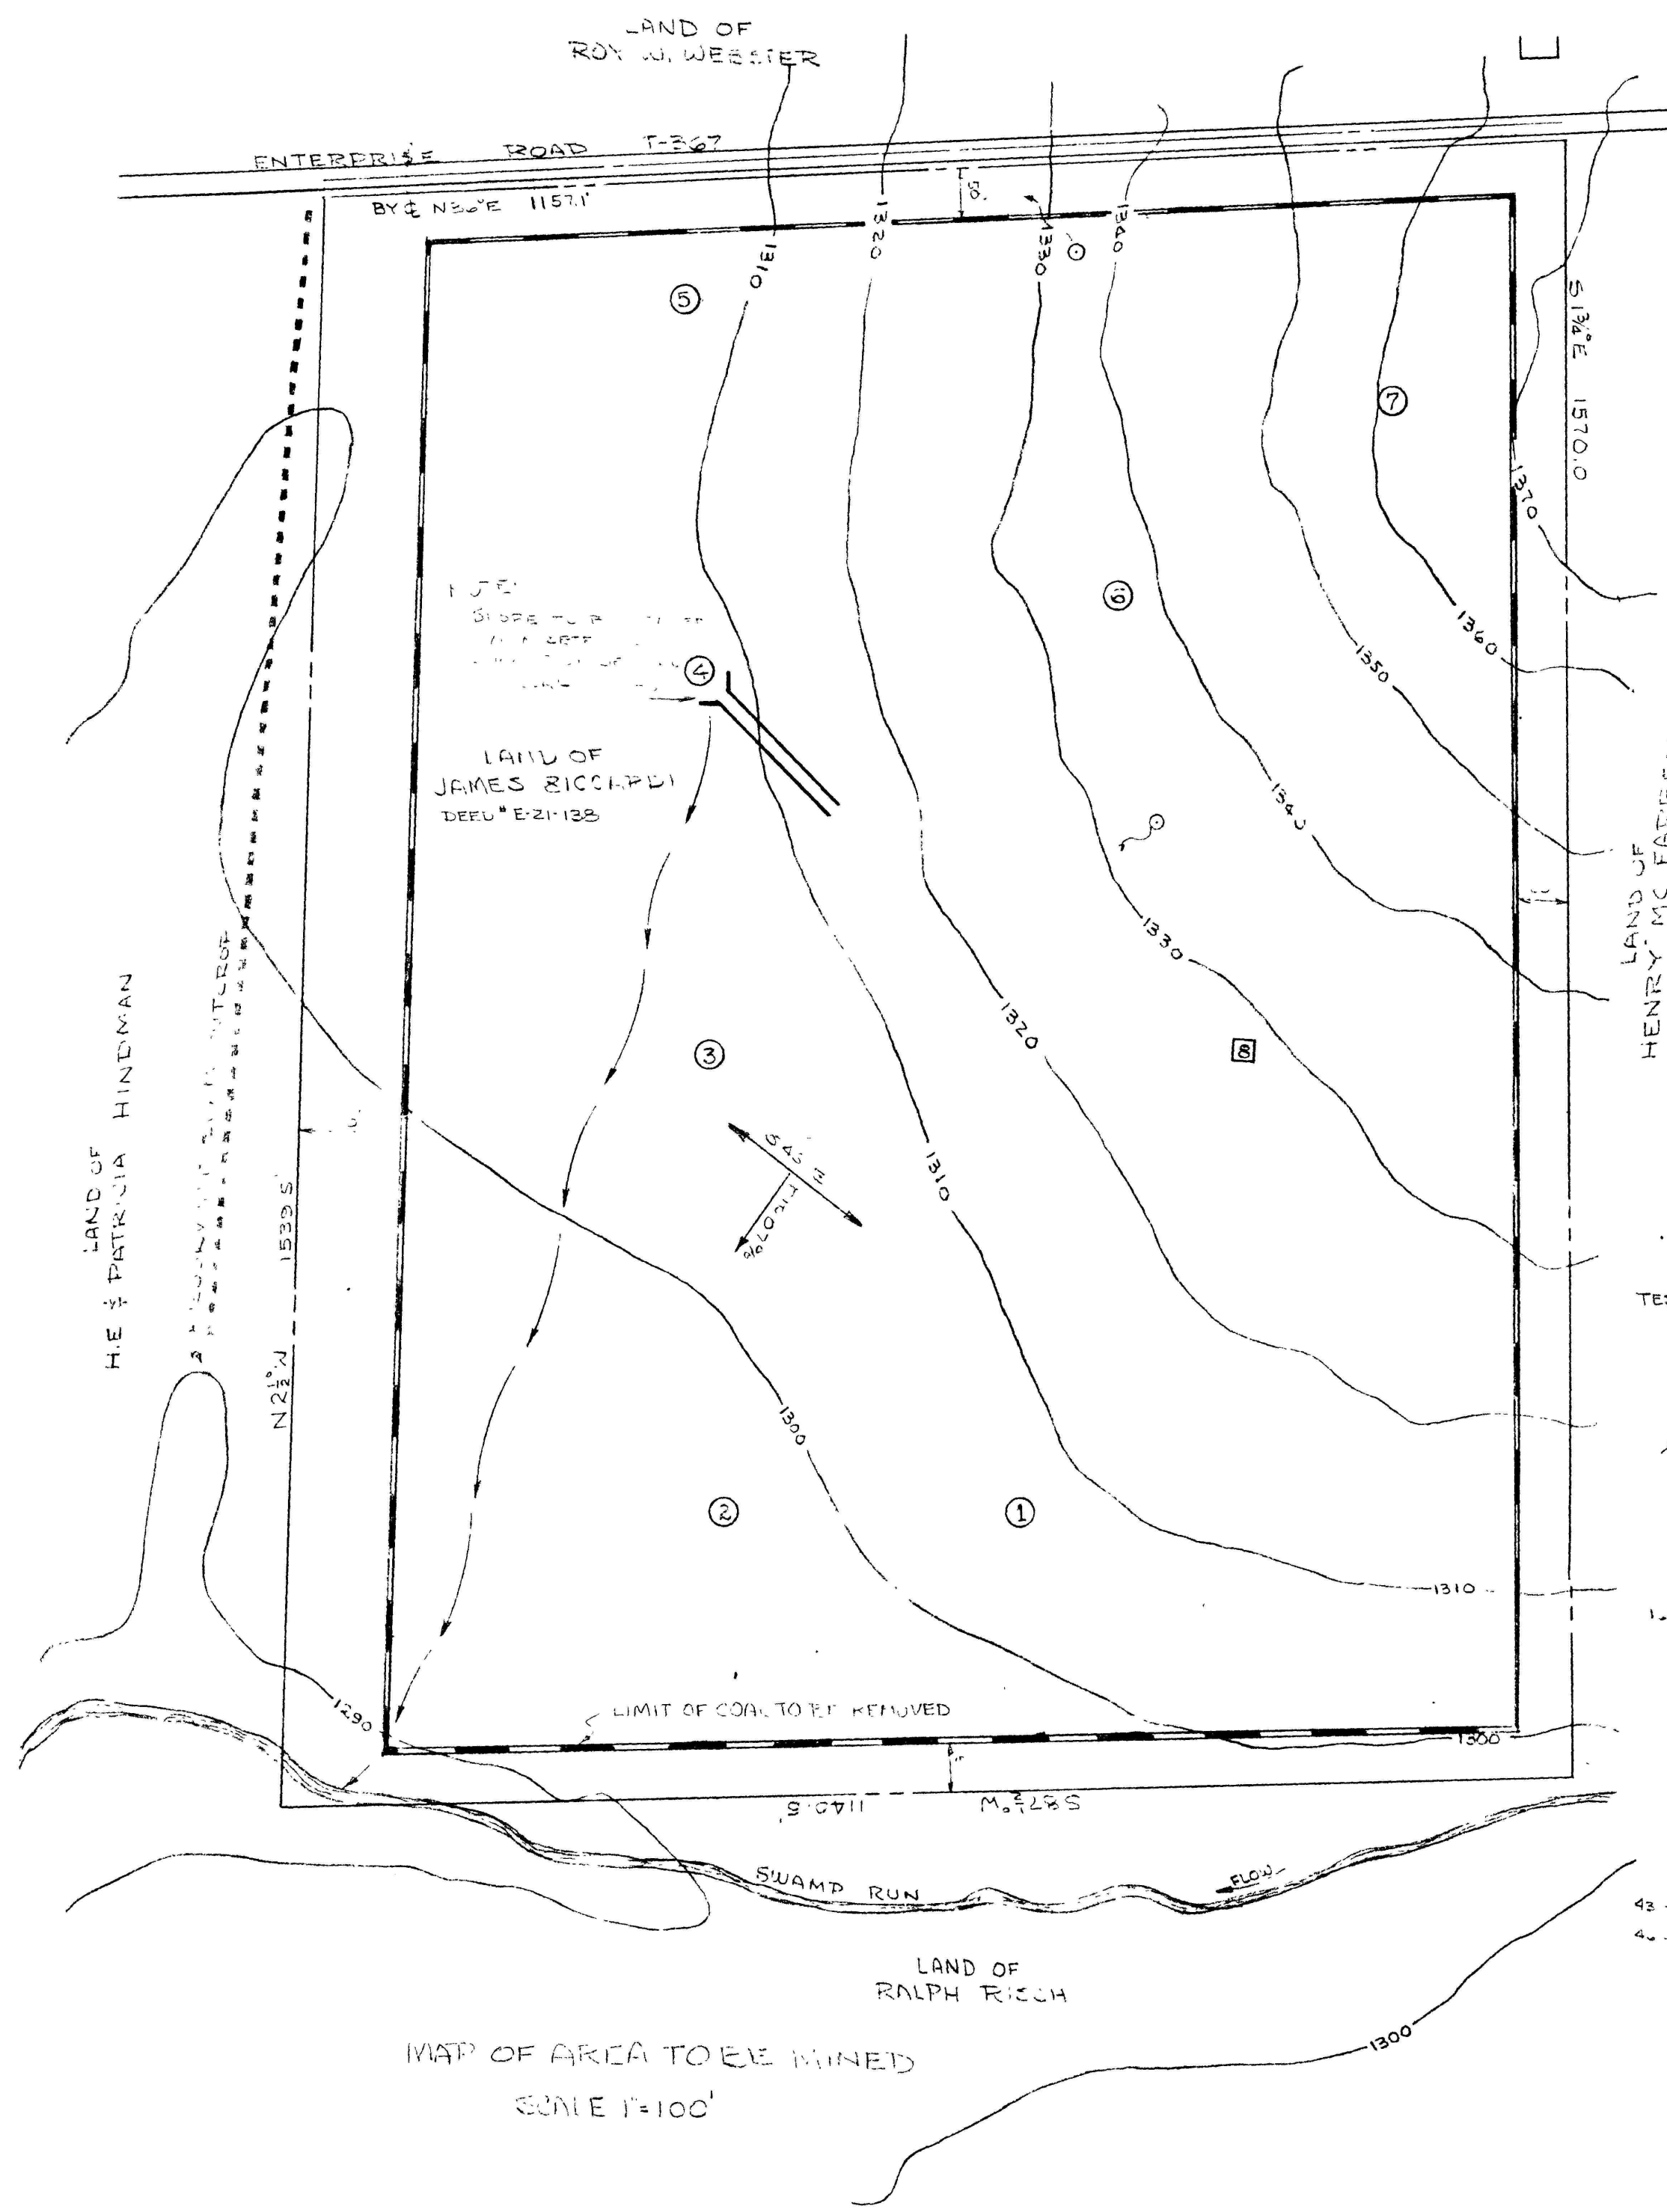


Norman P. Straub, P.E.
#12538-E

James M. Ziccardi Co.
App # 436101

JAMES M. ZICCARDI MINE
NORMAN P. STRAUB, P.E.
CONSULTING CIVIL ENGINEER
207 EDGEWOOD AVE.
GROVE CITY, PA. 16127
SCALE: AS NOTED
DATE: 7-1-69

SHEET 1 OF 1