


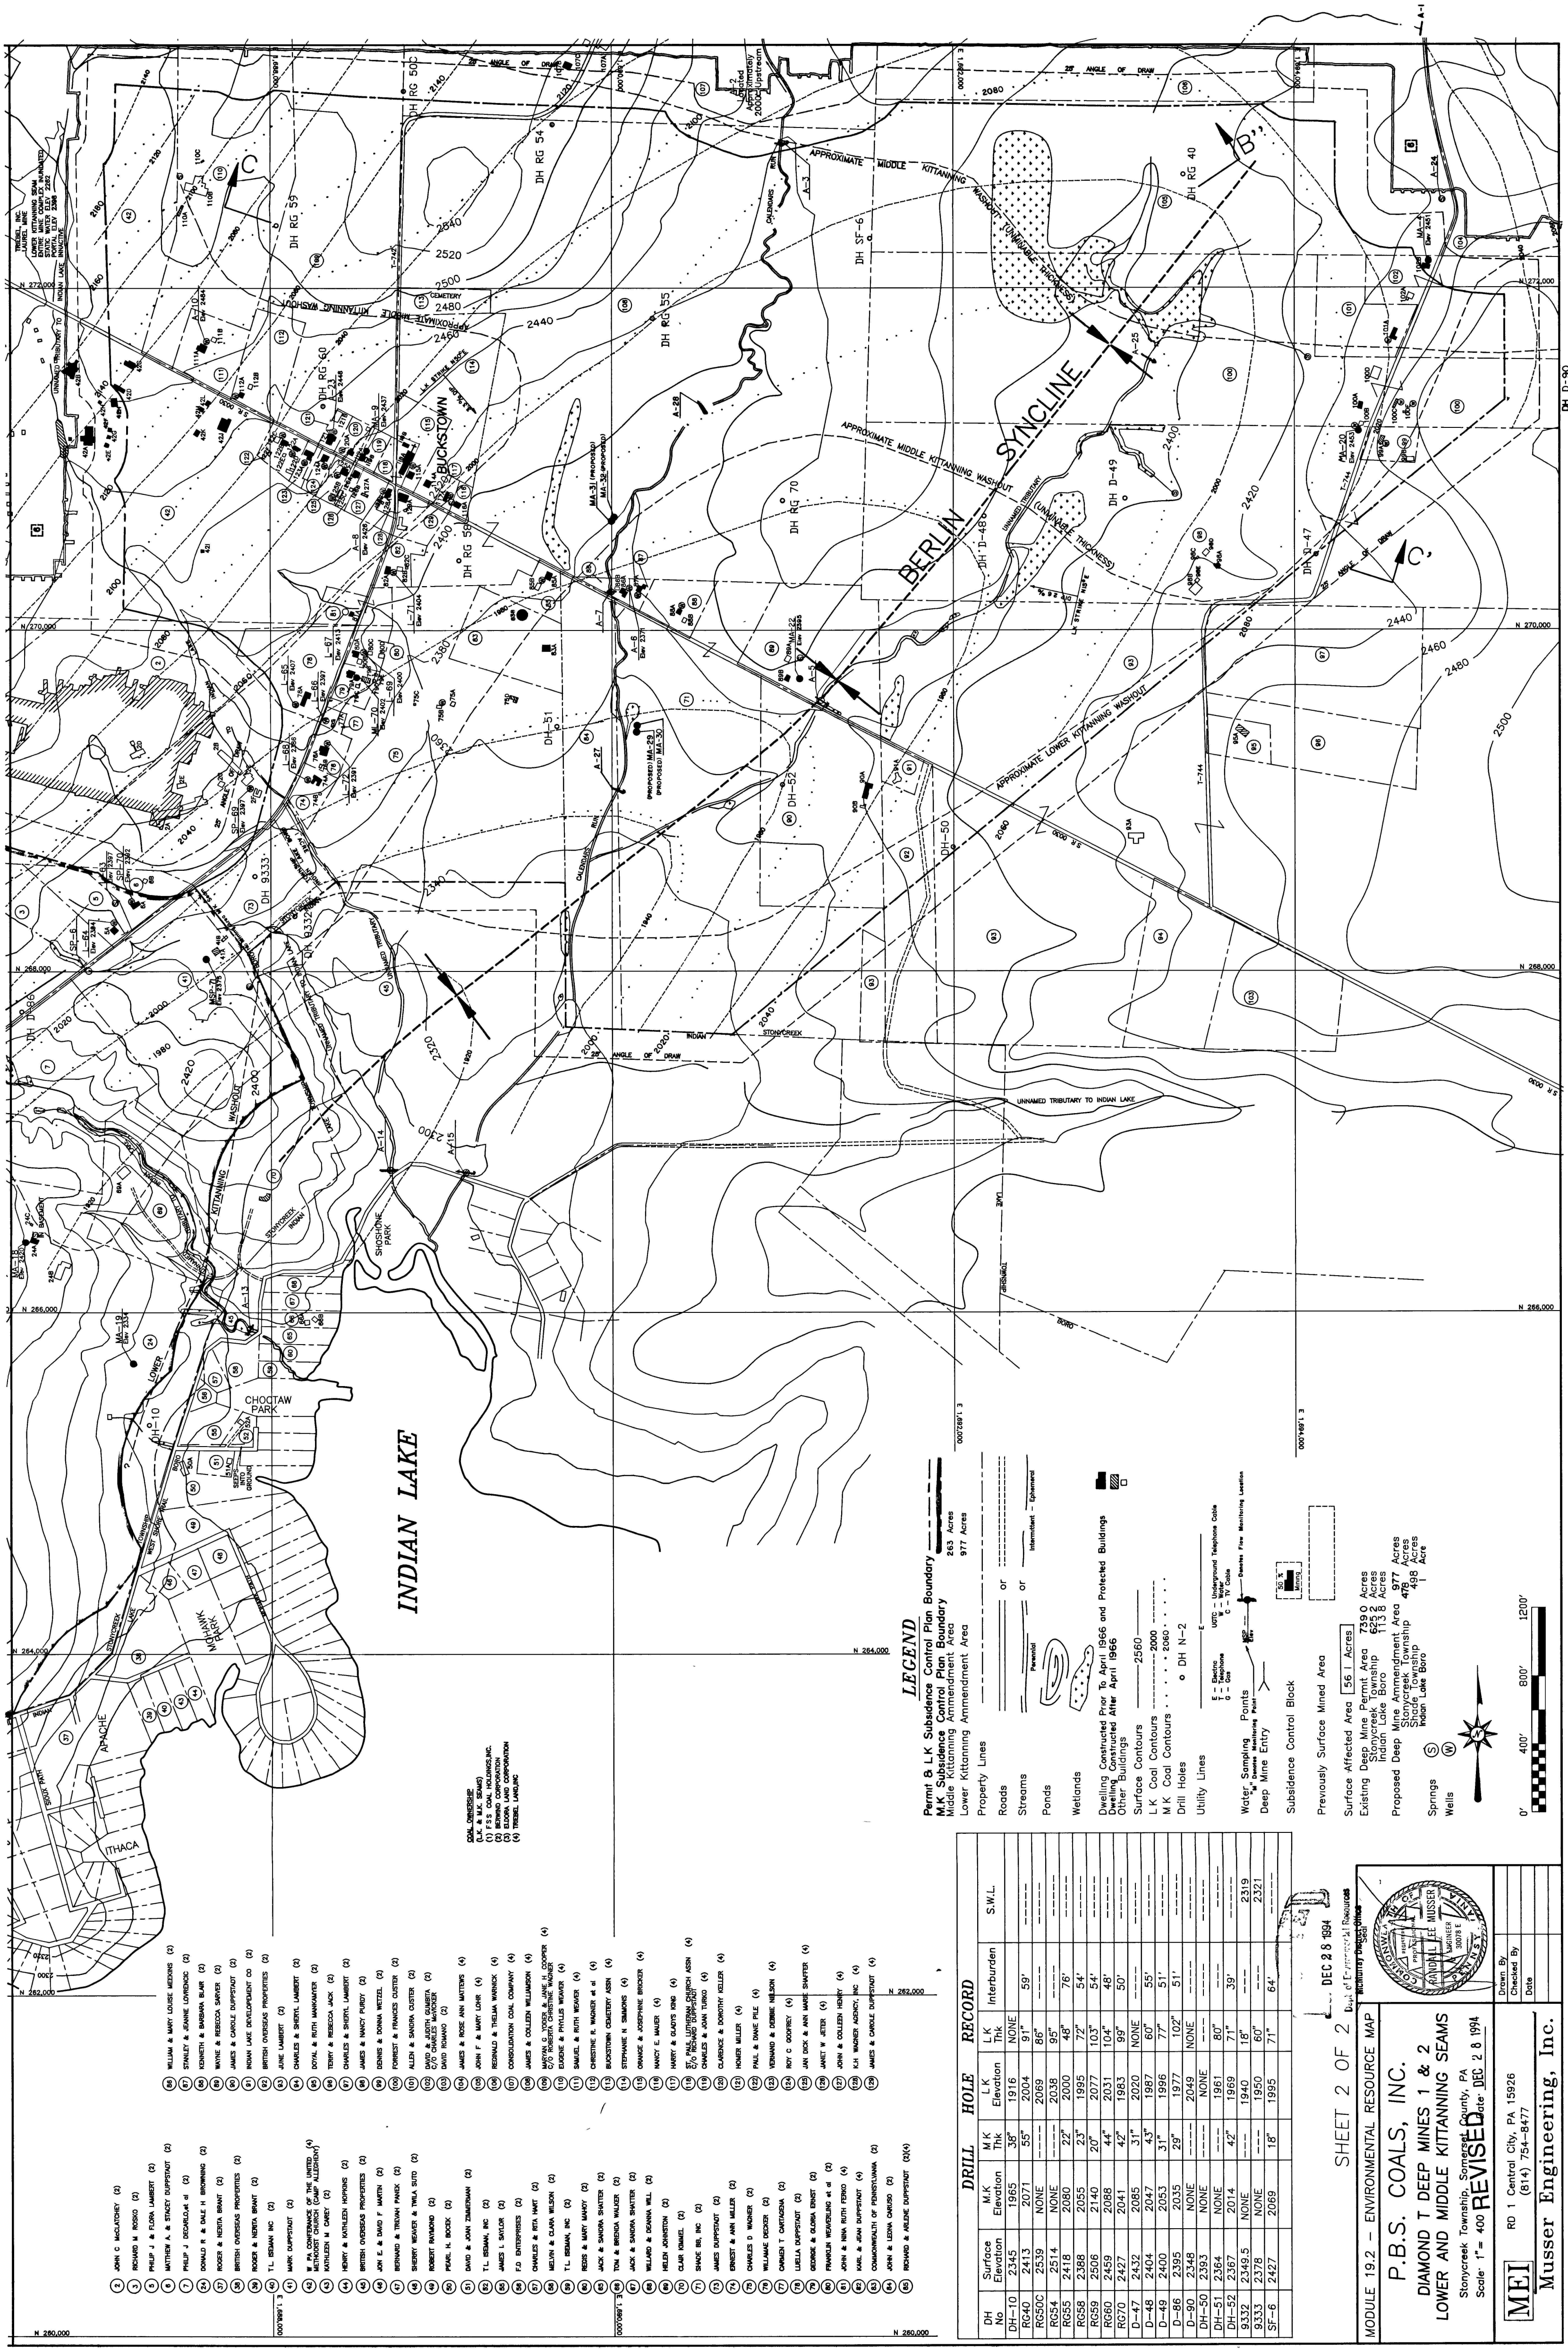

INDIAN LAKE

COAL OWNERSHIP

- (1) JOHN C. MCCLATCHY (2)
(2) RICHARD M. RUSKO (2)
(3) PHILIP J. DECARLO (2)
(4) MATTHEW A. & STACY DUPPSTADT (2)
(5) DONALD R. & DALE H. BROWNING (2)
(6) WAYNE & REBECCA SARKER (2)
(7) ROGER & NORTON BRANT (2)
(8) BRITISH OVERSEAS PROPERTIES (2)
(9) ROGER & NORTON BRANT (2)
(10) BRITISH OVERSEAS PROPERTIES (2)
(11) JUNE LAMBERT (2)
(12) CHARLES & SHERYL LAMBERT (2)
(13) DONALD & RUTH HANNAWAY (2)
(14) TERRY & REBECCA JACK (2)
(15) CHARLES & SHERYL LAMBERT (2)
(16) JAMES & NANCY PURDY (2)
(17) DENNIS & DONNA WETZEL (2)
(18) FOREST & FRANCES CLESTER (2)
(19) ALLEN & SANDRA CLESTER (2)
(20) DAVID & JUDITH GARNER (2)
(21) DAVID ROMANO (2)
(22) JAMES & ROSE ANN MATTHEWS (4)
(23) JOHN F. & MARY LOHR (4)
(24) REGINALD & THELMA WARRICK (4)
(25) JAMES L. SAILOR (4)
(26) CONSULTATION COAL COMPANY (4)
(27) JAMES & COLLIER WILLARD (4)
(28) CHARLES & RITA HART (2)
(29) C/O ROBERT CHRISTINE WALKER (4)
(30) EUGENE & PHYLLIS WEAVER (4)
(31) SAUL & RUTH WEAVER (4)
(32) CHRISTINE R. WEAVER & d. (4)
(33) JACK & SANDRA SHANTER (4)
(34) STEPHANIE N. SIMMONS (4)
(35) ORANGE & JOSEPHINE BROCK (4)
(36) NANCY E. MAUER (4)
(37) HARRY & CLAYTON KING (4)
(38) 270 MILL LUTHERAN CHURCH ASSN (4)
(39) CHARLES & JOAN TURKO (4)
(40) CLARENCE & DOROTHY KELLER (4)
(41) HOMER MILLER (4)
(42) PAUL & DALE PILE (4)
(43) EDWARD & DEBBIE NELSON (4)
(44) ROY C. COFFEY (4)
(45) JAN DICK & ANN MARIE SHANTER (4)
(46) JANET W. JETER (4)
(47) JOHN & COLLEEN HENRY (4)
(48) K.H. WALKER AGENT, INC. (4)
(49) KYLE & JENI DUPPSTADT (4)
(50) COMMONWEALTH OF PENNSYLVANIA (2)
(51) JOHN & LENA CHIRO (2)
(52) RICHARD & ARLINE DUPPSTADT (2)(4)


Permit & L.K. Subsidence Control Plan Boundary
M.K. Subsidence Control Plan Boundary
Middle Kittanning Amendment Area
Lower Kittanning Amendment Area

- Property Lines
Roads
Streams
Ponds
Wetlands
Dwelling Constructed Prior To April 1966 and Protected Buildings
Other Buildings
Surface Contours
L.K. Coal Contours
M.K. Coal Contours
Drill Holes
Utility Lines
Water Sampling Points
Deep Mine Entry
Subsidence Control Block
Previously Surface Mined Area
Surface Affected Area
Existing Deep Mine Permit Area
Proposed Deep Mine Amendment Area
Shade Township
Indian Lake Baro

DRILL HOLE RECORD				S.W.L.	
DH No.	Surface Elevation	M.K. Elevation	L.K. Elevation	Interburden	

SHEET 2 OF 2

DEC 28 1994

MODULE 19.2 - ENVIRONMENTAL RESOURCE MAP

P.B.S. COALS, INC.

DIAMOND T DEEP MINES 1 & 2

LOWER AND MIDDLE KITTANNING SEAMS

Stonycreek Township, Somerset County, PA

Scale: 1" = 400' REVISED DEC 28 1994

MEI Musser Engineering, Inc.

RD 1 Central City, PA 15926 (814) 734-8477

Drawn By: _____

Checked By: _____

Date: _____