


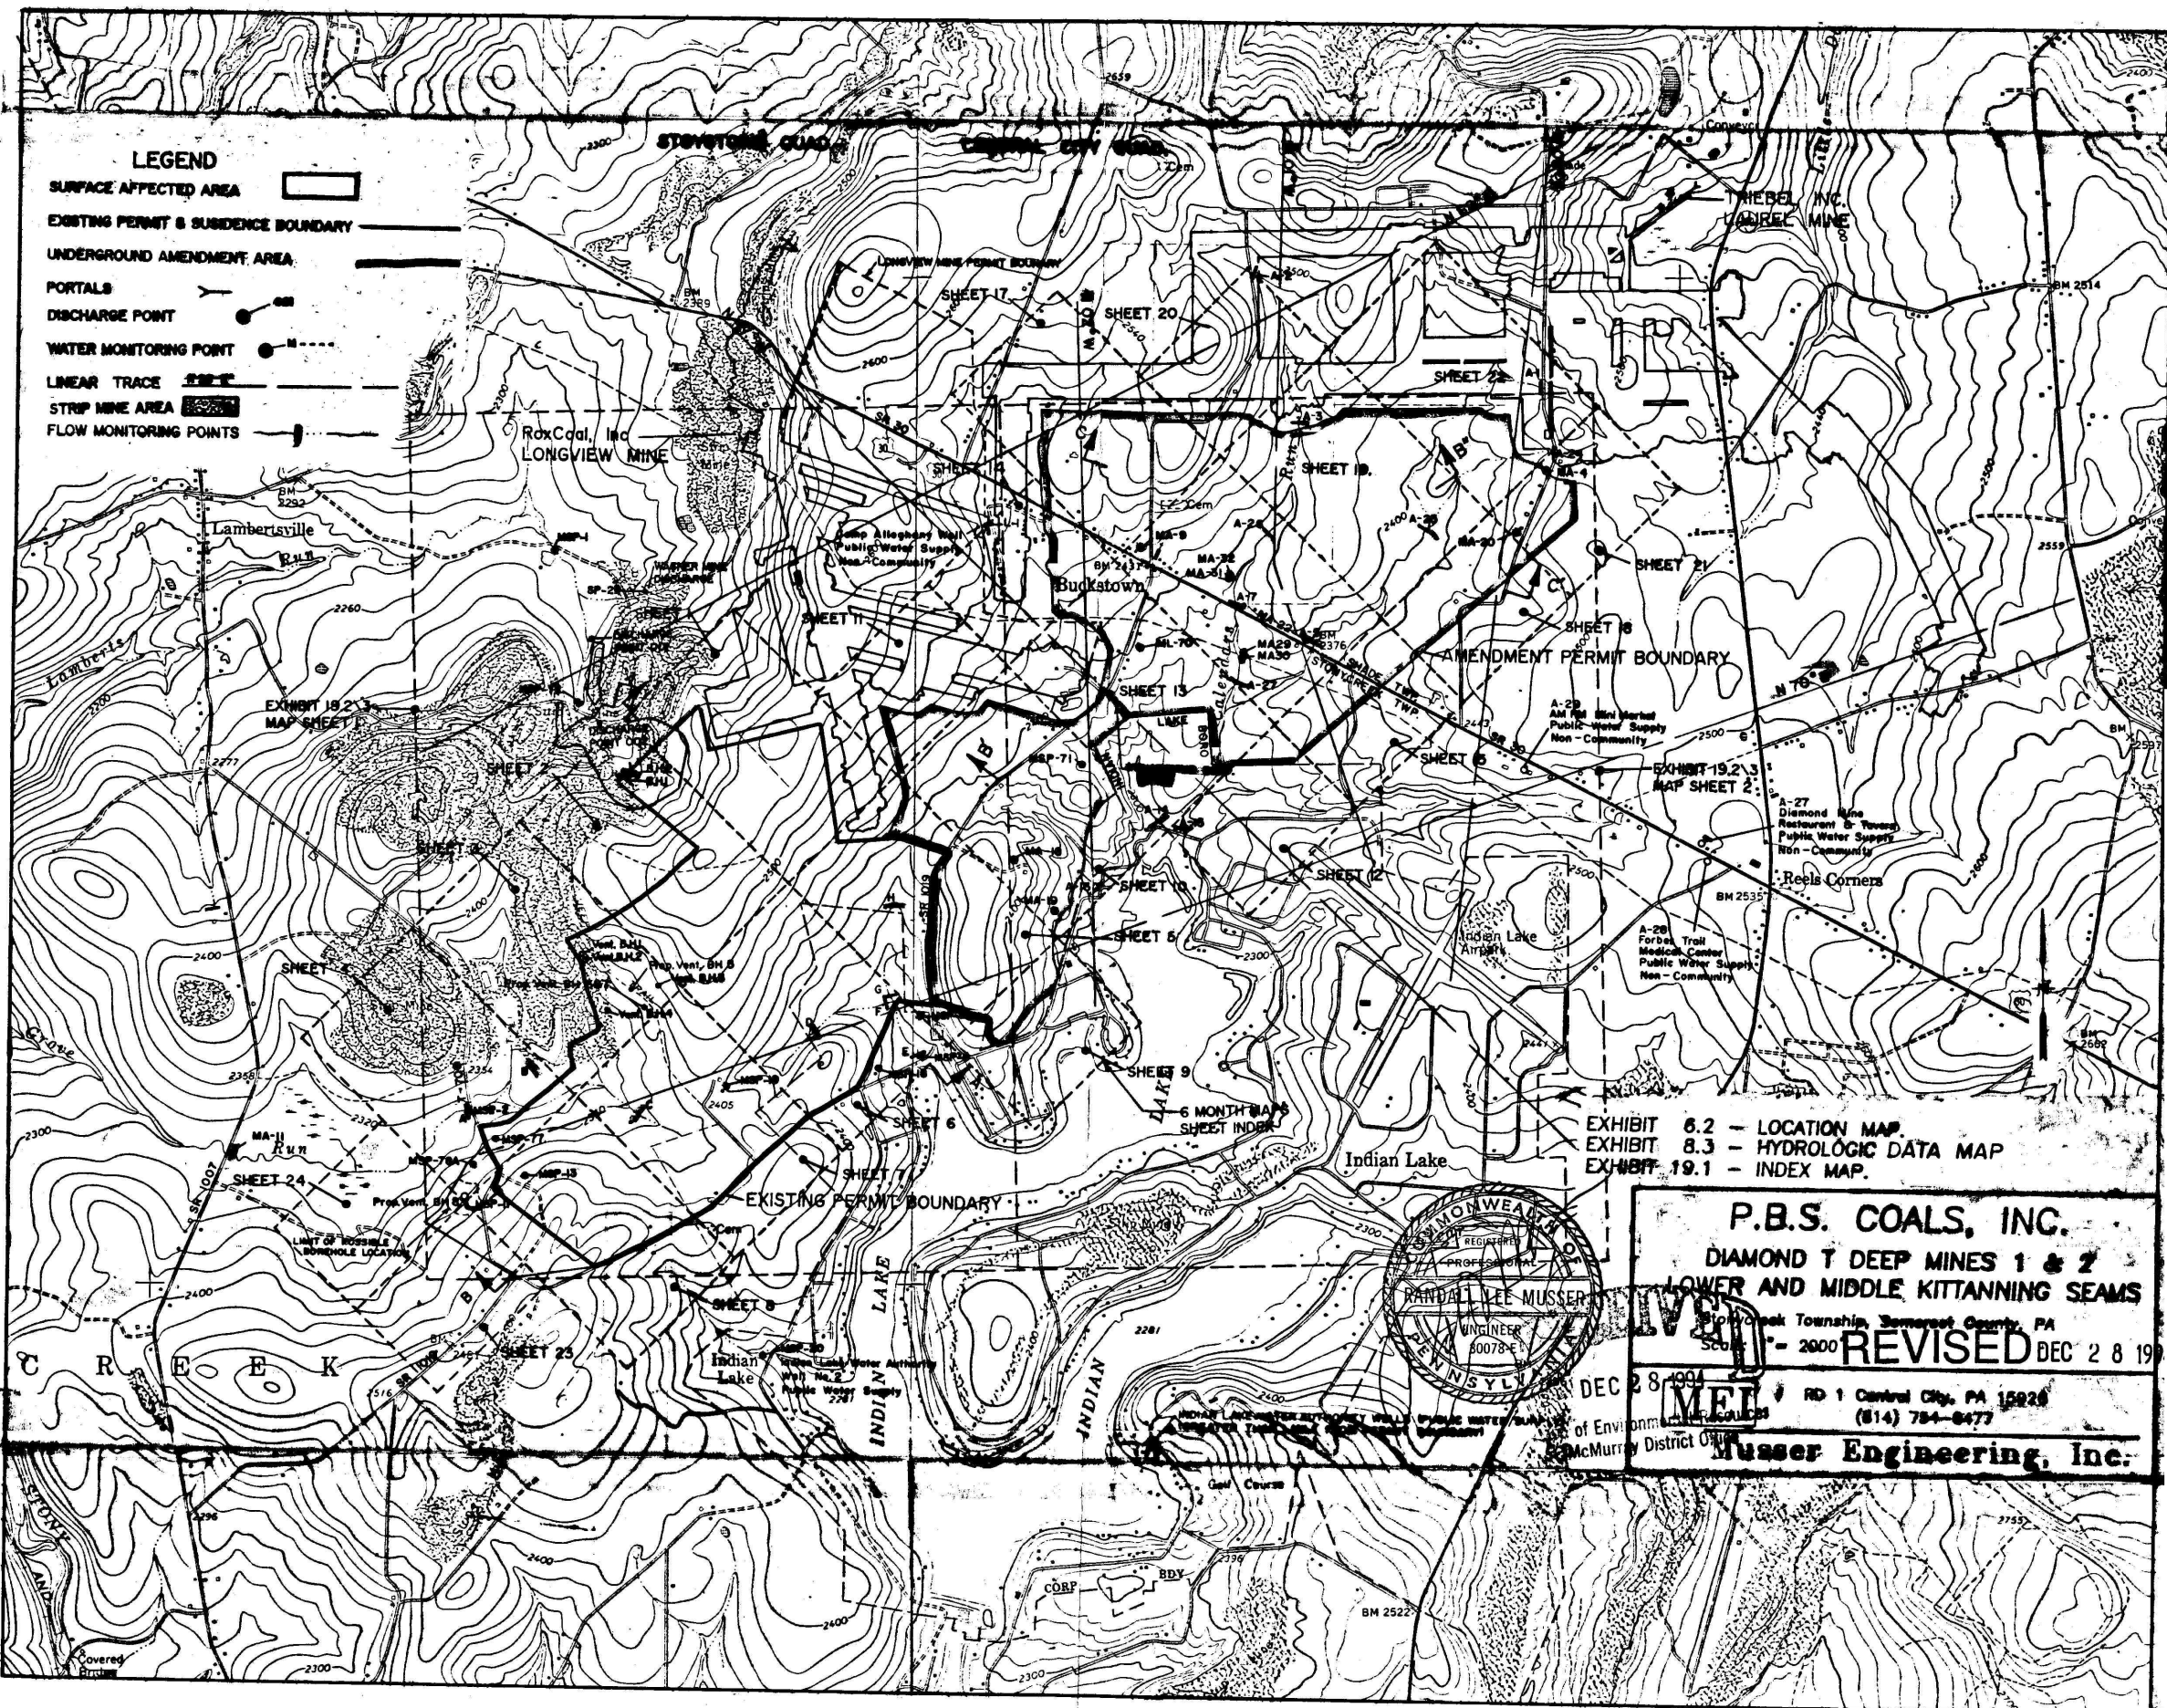

LEGEND

- SURFACE AFFECTED AREA
- EXISTING PERMIT & SUBSIDENCE BOUNDARY
- UNDERGROUND AMENDMENT AREA
- PORTALS
- DISCHARGE POINT
- WATER MONITORING POINT
- LINEAR TRACE
- STRIP MINE AREA
- FLOW MONITORING POINT

EXHIBIT 6.2 - LOCATION MAP
EXHIBIT 8.3 - HYDROLOGIC DATA MAP
EXHIBIT 19.1 - INDEX MAP



P.B.S. COALS, INC.
DIAMOND T DEEP MINES 1 & 2
LOWER AND MIDDLE KITTANNING SEAMS
Somerset Township, Somerset County, PA
Scale - 2000
REVISED DEC 28 1994
RD 1 Central City, PA 15026
(614) 784-8477
Musser Engineering, Inc.