


STOYSTOWN QUADRANGLE
PENNSYLVANIA
7.5 Minute Series (Topographic)

CENTRAL CITY QUADRANGLE
PENNSYLVANIA
7.5 Minute Series (Topographic)

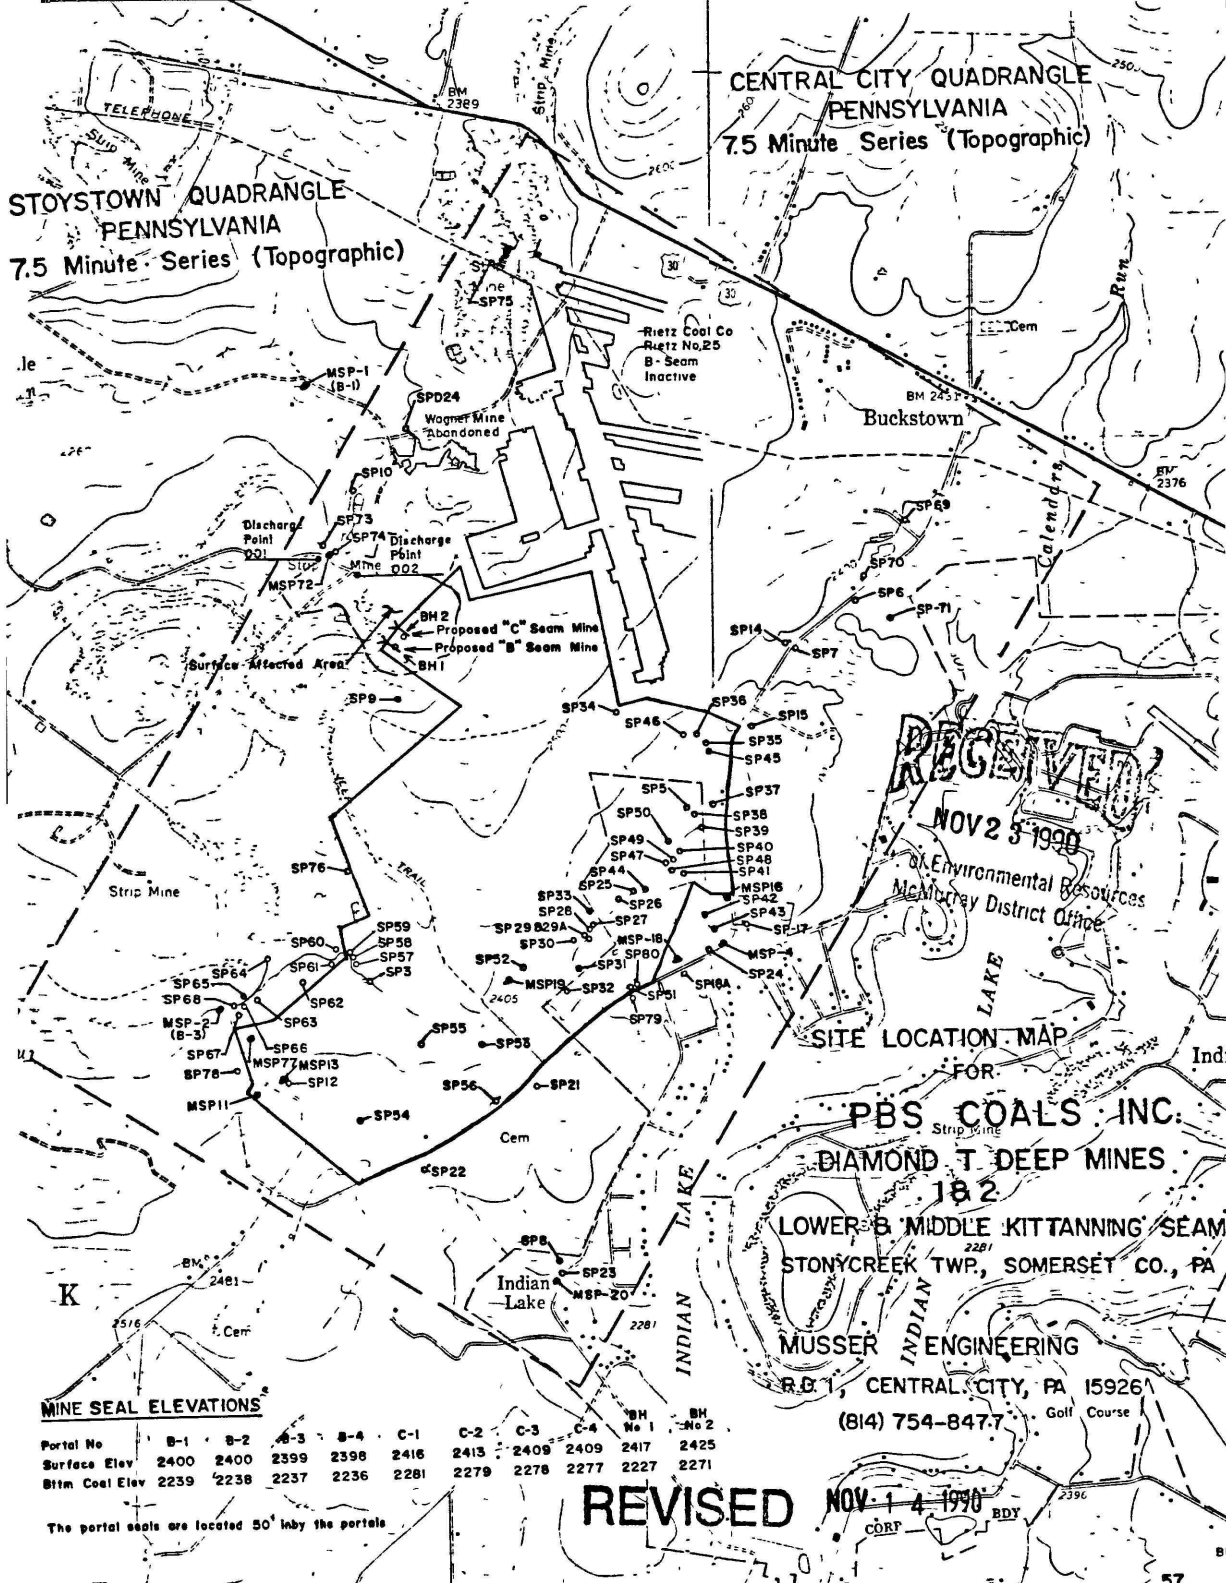

MINE SEAL ELEVATIONS

Portal No	B-1	B-2	B-3	B-4	C-1	C-2	C-3	C-4	BH No 1	BH No 2
Surface Elev	2400	2400	2399	2398	2416	2413	2409	2409	2417	2425
Bitum Coal Elev	2239	2238	2237	2236	2281	2279	2278	2277	2227	2271

The portal seals are located 50' in by the portals

REVISED

NOV 14 1990

CORP

BDY

2396