


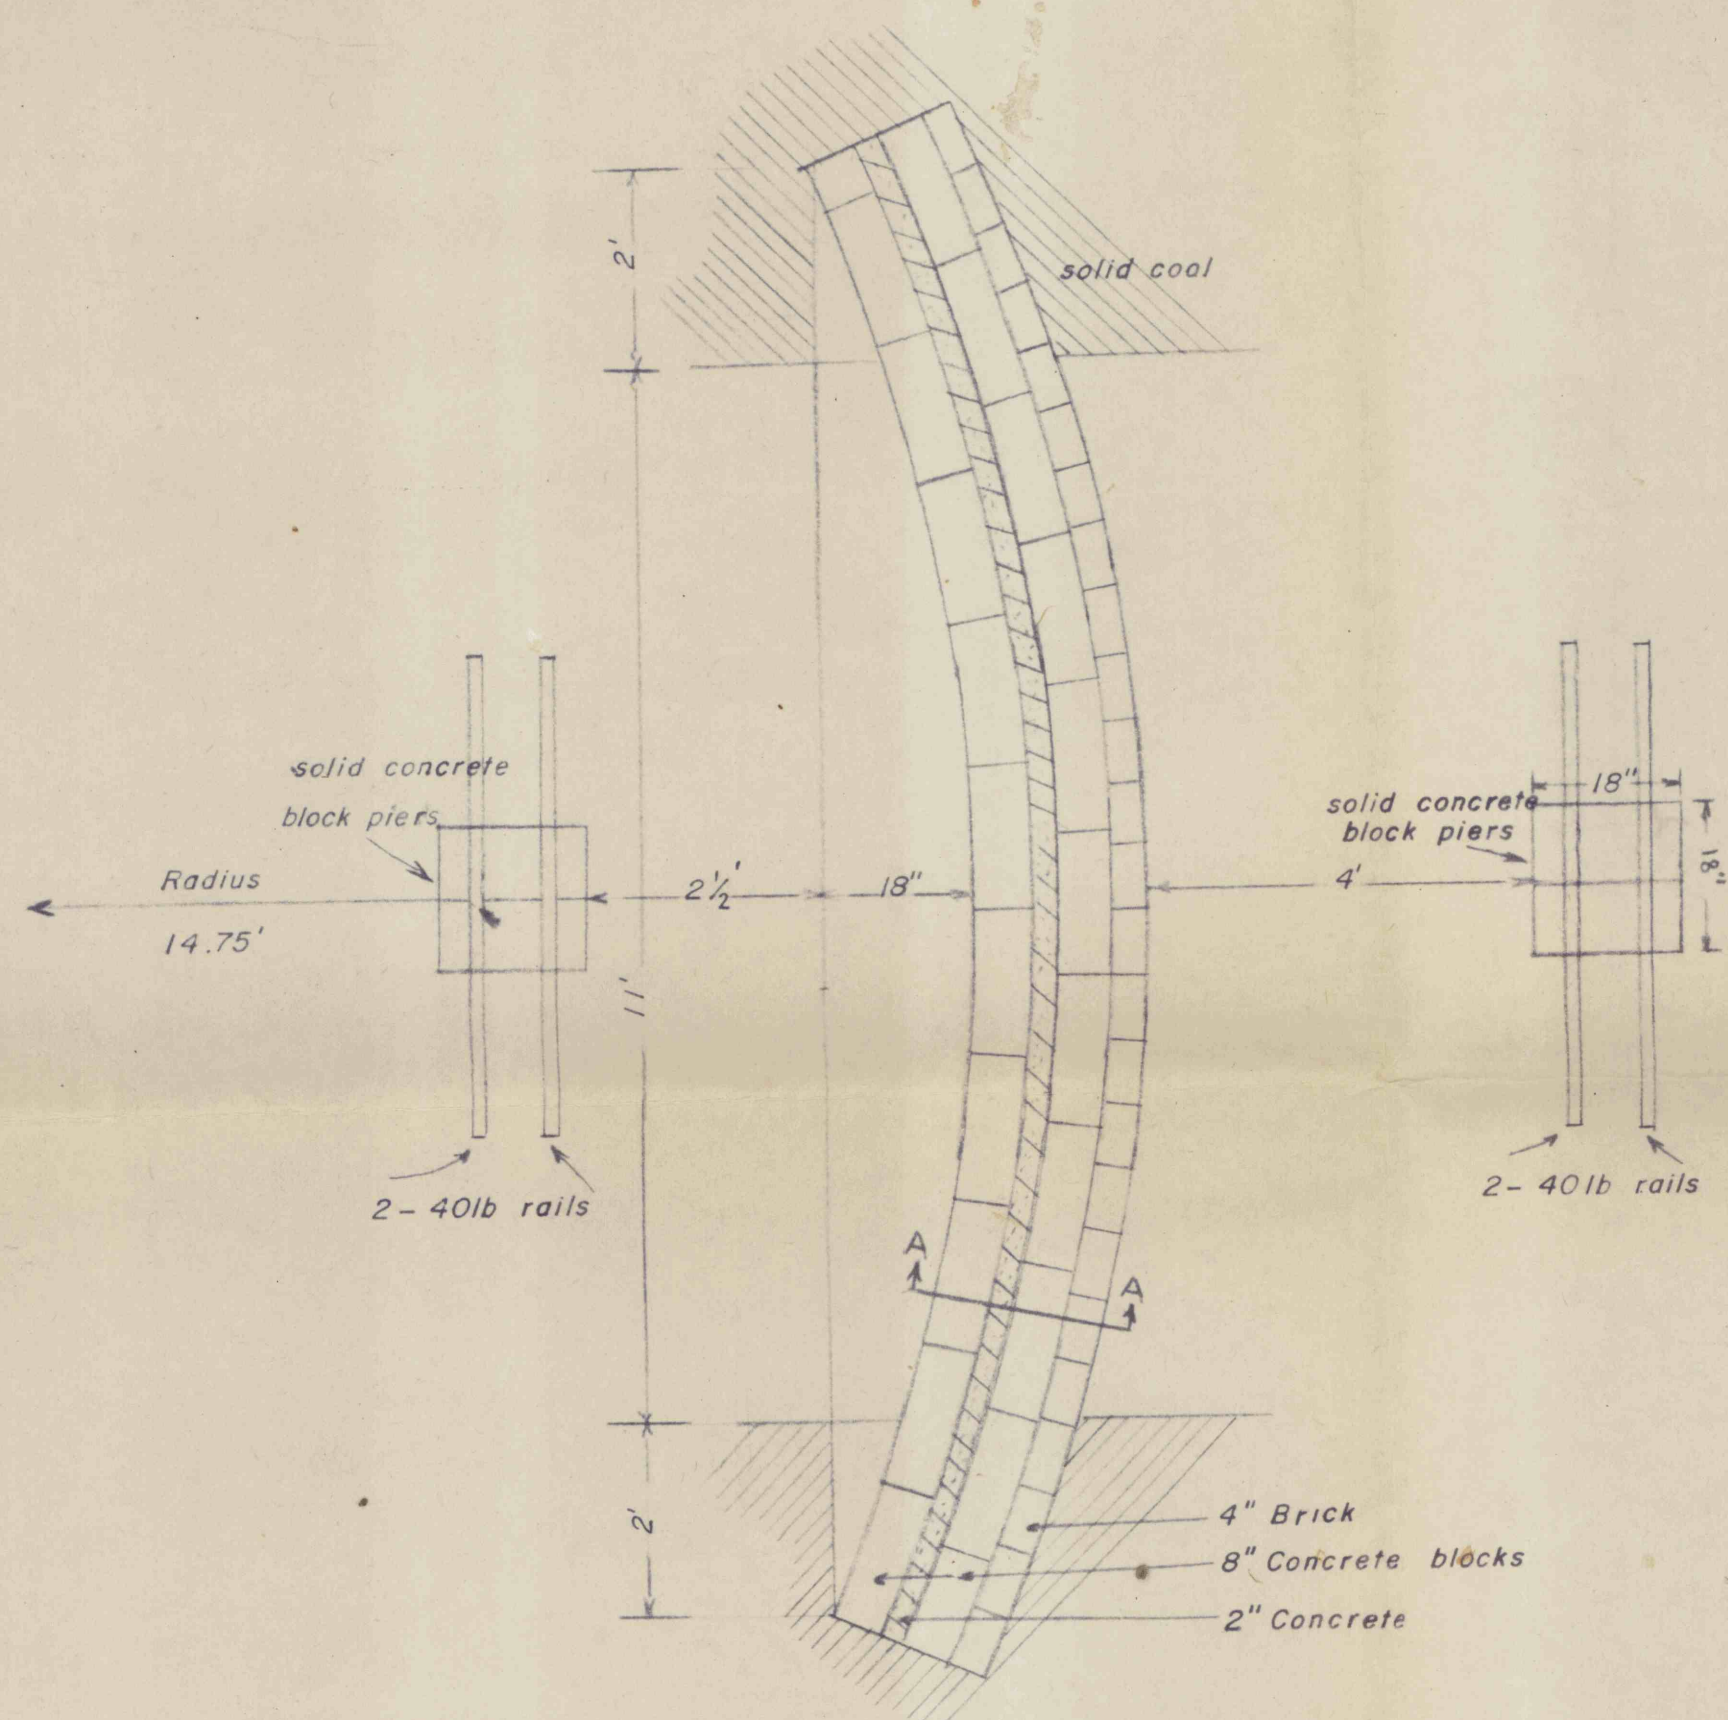

MONTOUR 4 SCALE 1"=2' NOVEMBER 1952

PITTSBURGH COAL COMPANY
Division of Pittsburgh Consolidation Coal Co.

CROSS SECTION OF 14 BULKHEADS

FOR LOCATIONS SEE ATTACHED PLAN

Supervisor of construction.

Halter Jaap
John Furlong
Frank Campbell

