



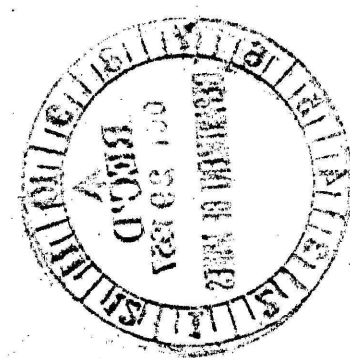

Henderson Twp.
1883
Jefferson Co. Pa.
Scale 1"=300'

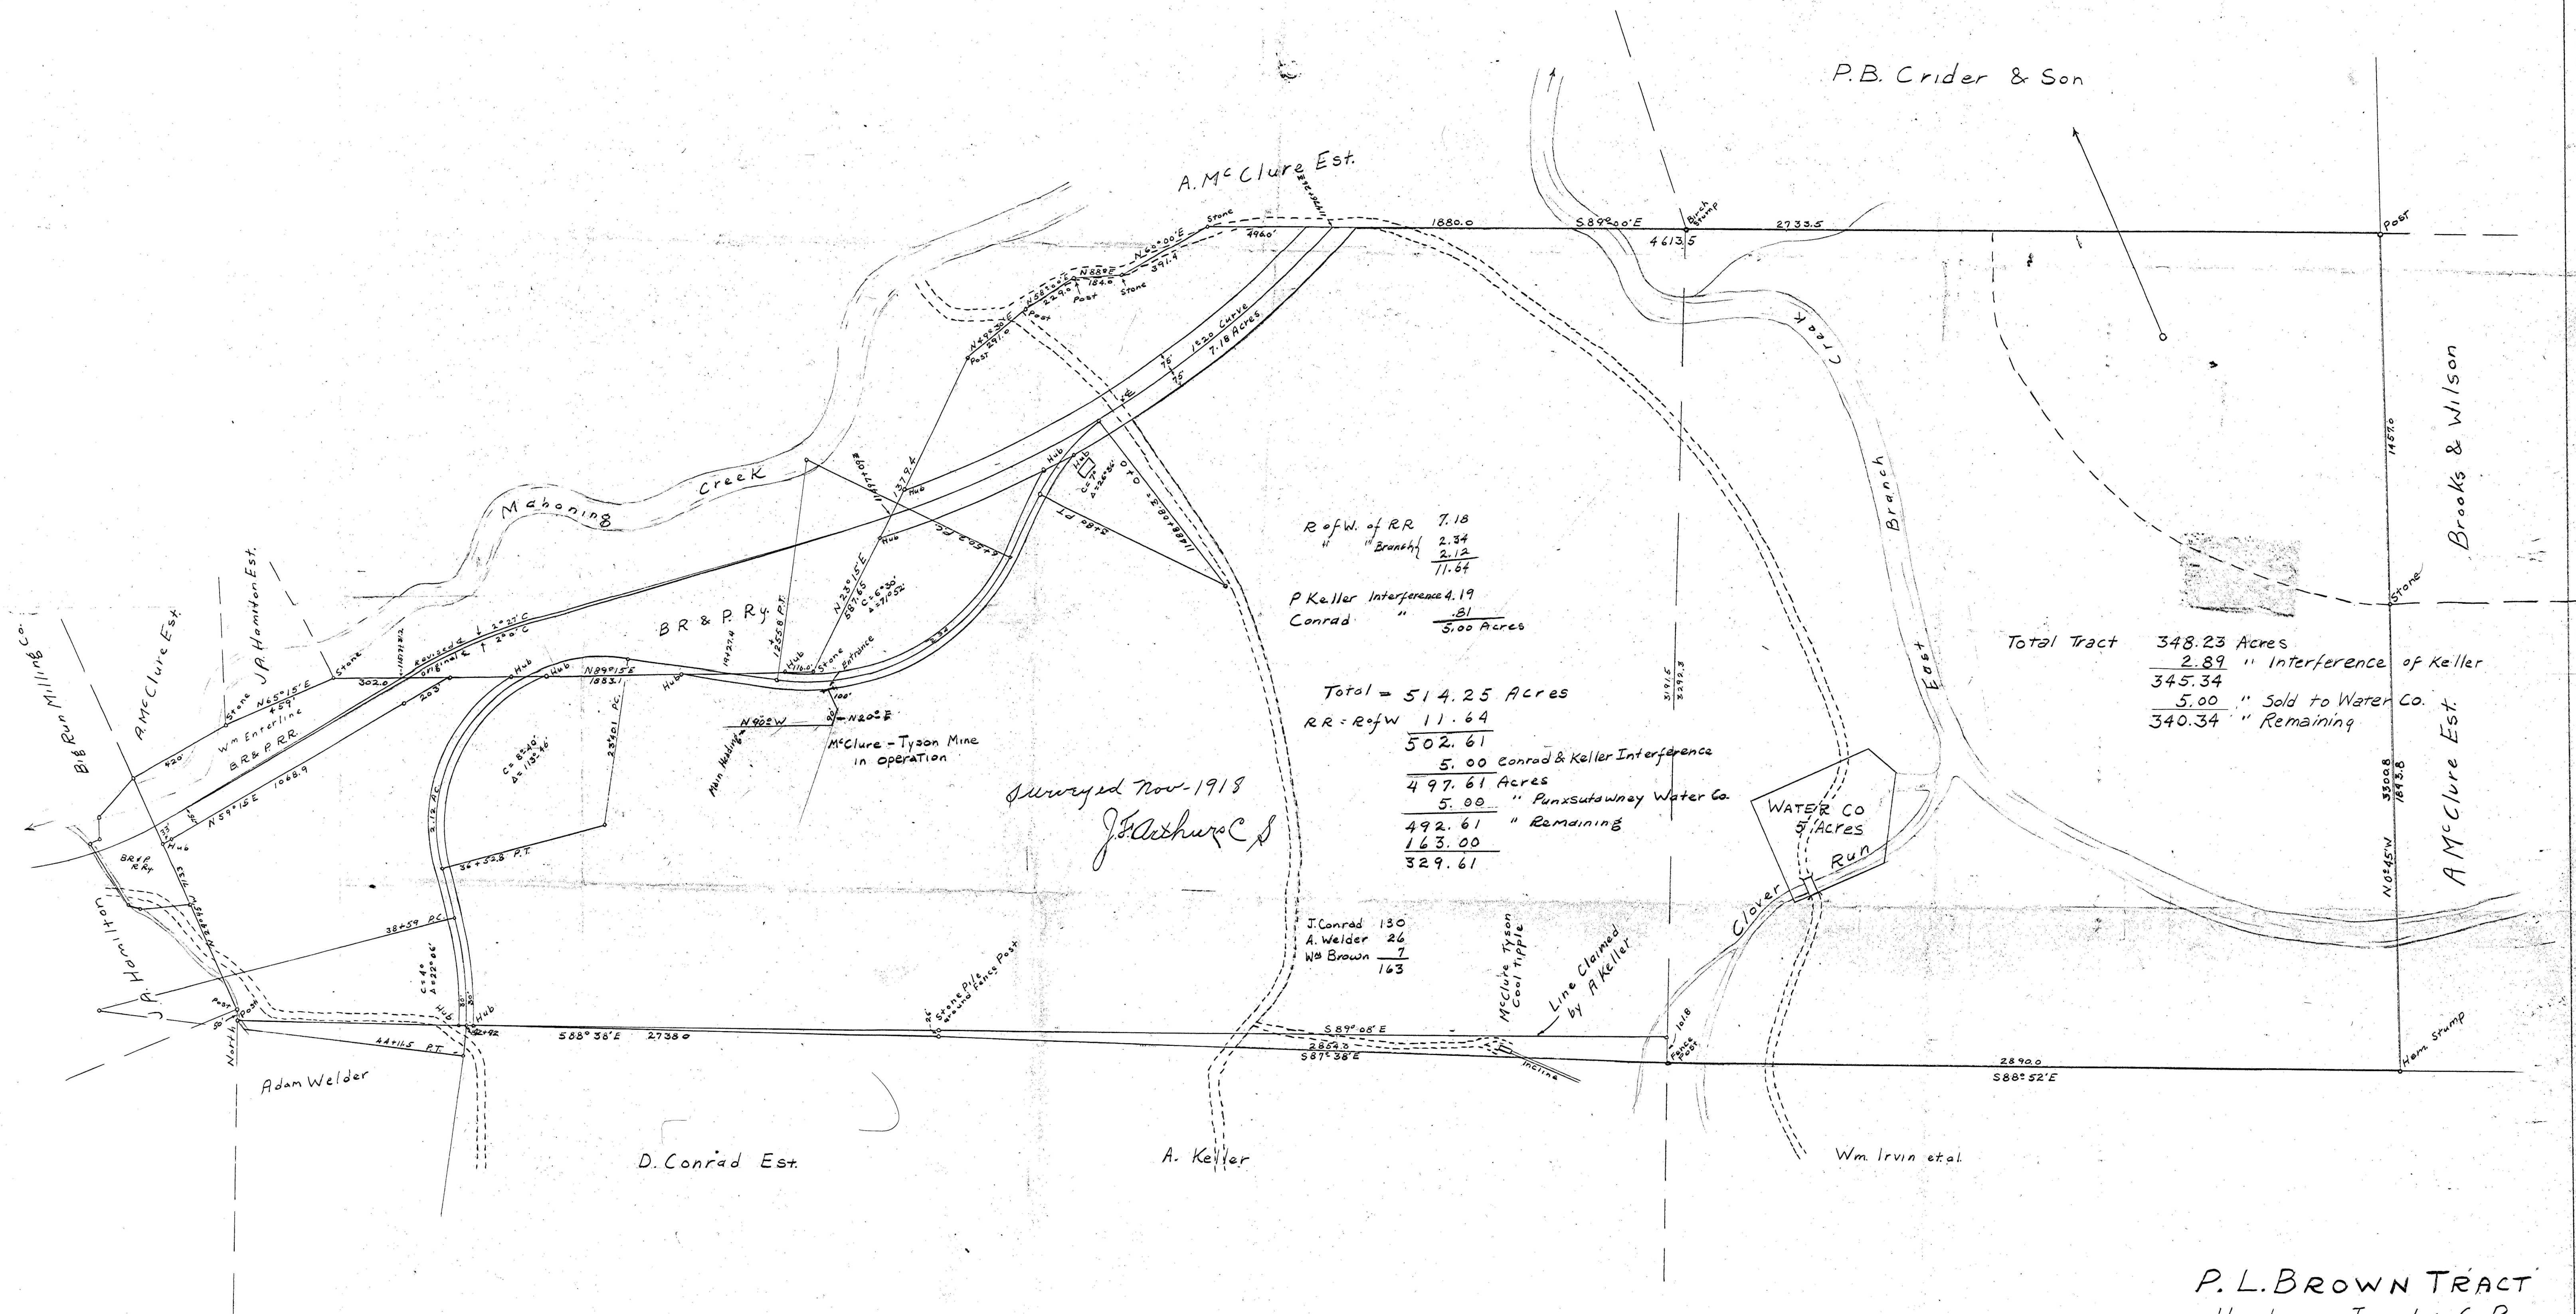

P. L. BROWN TRACT
Henderson Twp. Jeff Co. Pa.
Scale 1"=300'
Traced Nov. 1934 from Original Map
Made by J.F. Arthurs Nov. 1918
Retraced Oct 1957