


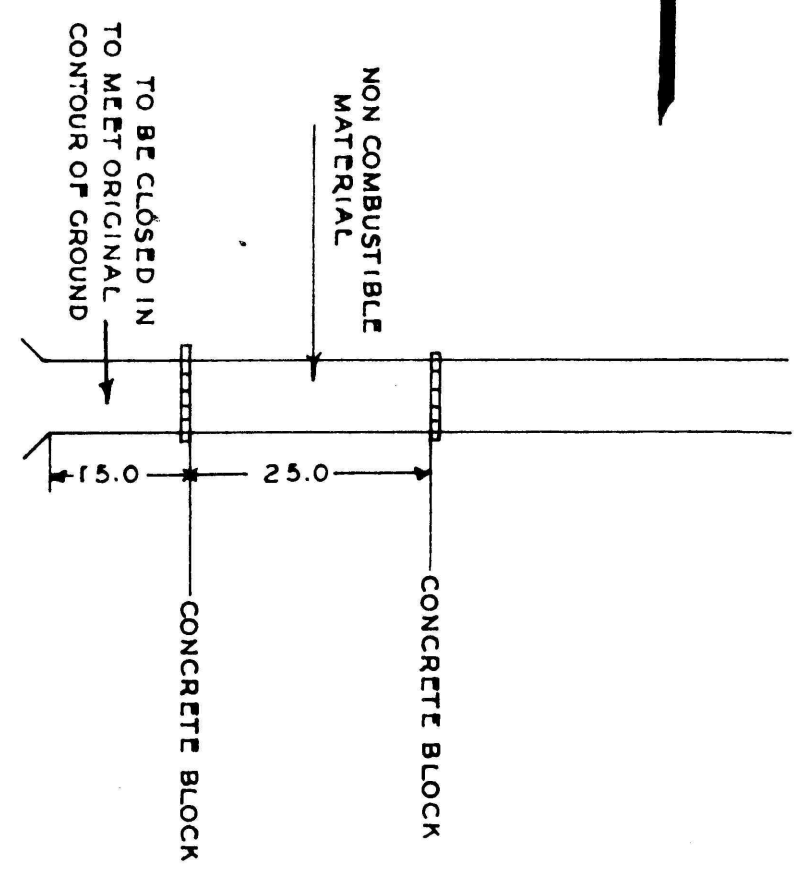

NOTE:
NO DISCHARGE ALL EXPOSED OPENINGS TO BE SEALED, AT COMPLETION,
ACCORDING TO DETAIL SHOWN BELOW.

DETAIL SHOWING SEALING OF
MINE AT COMPLETION
SCALE 1" = 20'



MINE MAP
MALINSKY COAL COMPANY
NICHOLSON TOWNSHIP, FAYETTE COUNTY, PA.
SCALE 1" = 100'
F. B. GOSNELL, R. P. E. 9837.
NOVEMBER 27, 1967.
UNIONTOWN, PA.

DEEP MINE SAFETY
100
50
25
12.5

SEWICKLEY VEIN OF COAL, COAL OWNED BY CARL MALINSKY.
SURFACE OWNED BY GEORGE AINSLEY.
LIMIT OF LEASES
LIMIT OF MINING